





**COPYRIGHT**  
Origin Design Studio has prepared and issued this document to the named client and associated professionals related to this project. Origin Design Studio retains ownership. We do not give permission for reproduction and editing without consultation and our approval.

**GENERAL NOTES**  
This drawing is to be read in conjunction with all relevant Engineers, Architects and specialists' drawings. Do not scale from this or any other Origin Design Studio drawing. All dimensions to be checked on site prior to construction or fabrication. Changes to specification are to contractors risk. All changes should be brought to the attention of the client/Building Control for approval. Please report any errors immediately.


Key	
Ref.	Description
1	Traditional Red Brick
2	Pantile Roof
3	Timber windows & doors
4	Black uPVC rainwater goods
5	Solar Panels

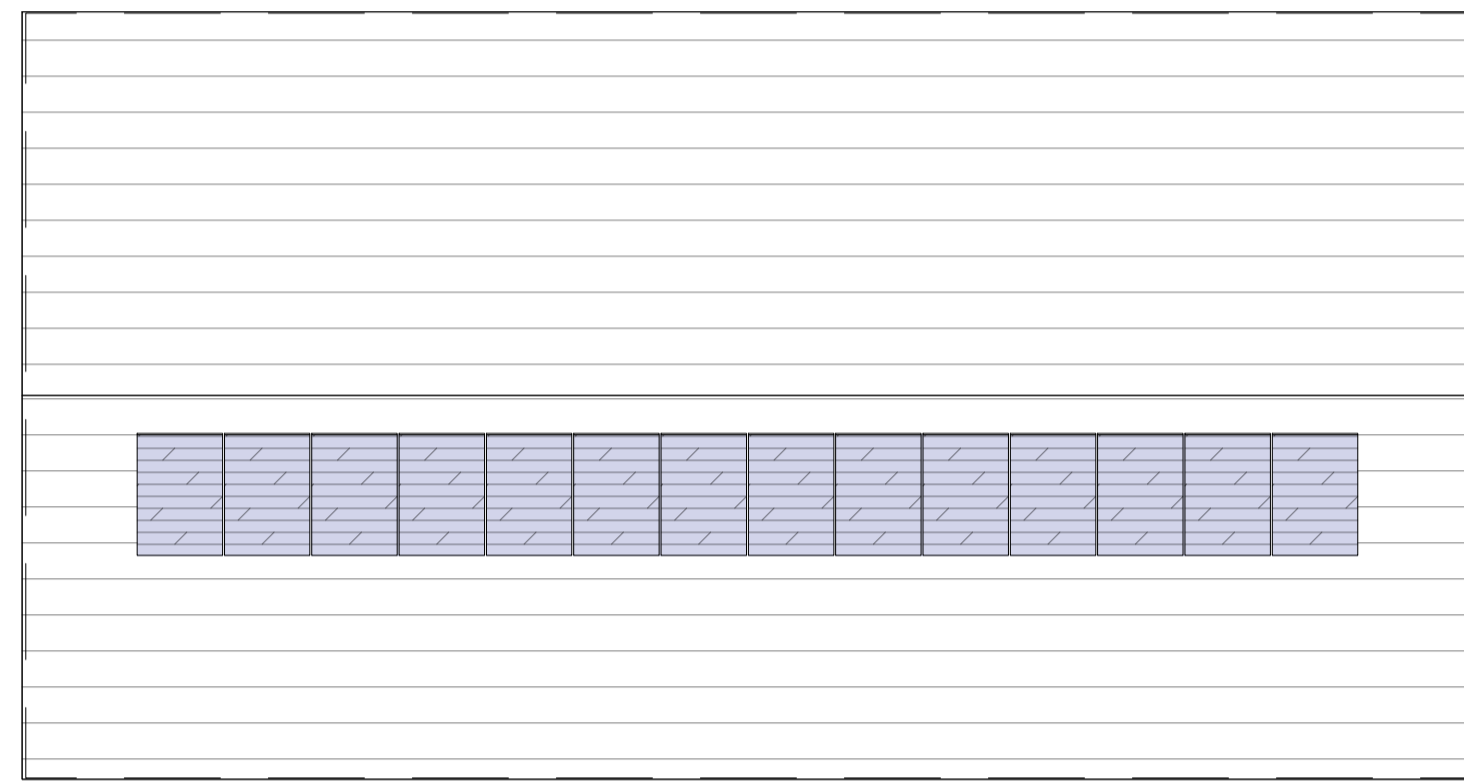


**PROPOSED ROOF PLAN**  
1:100

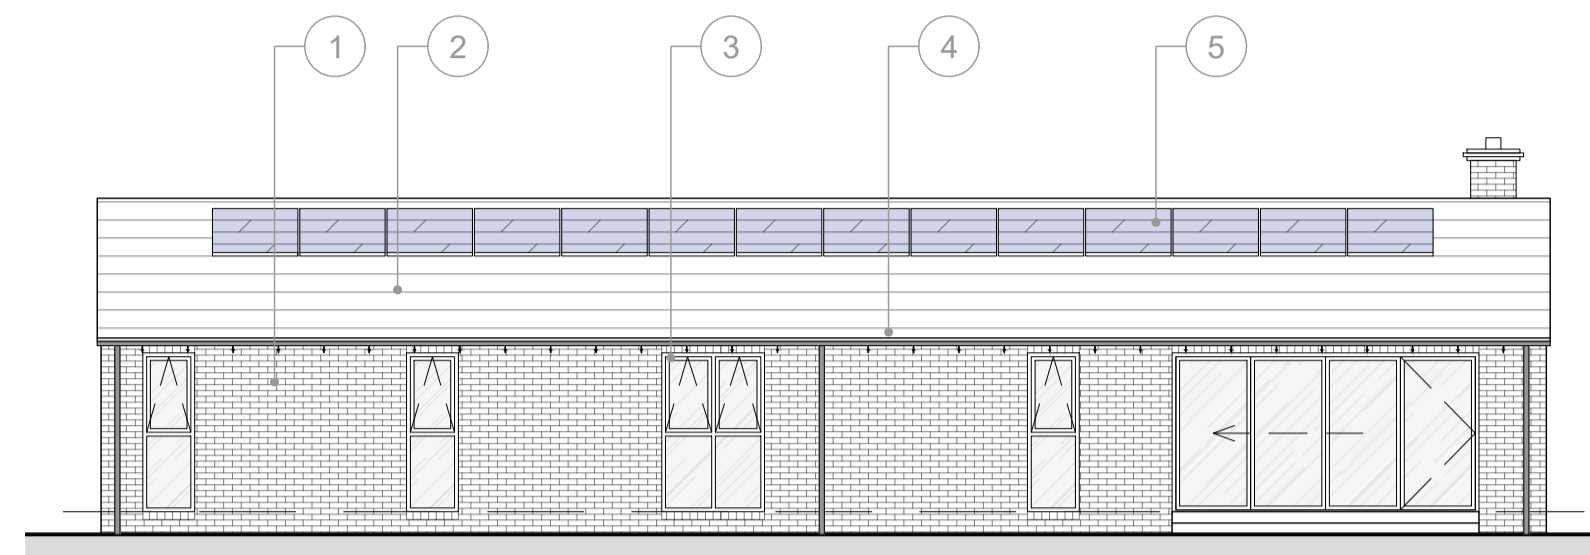


**PROPOSED SOUTH ELEVATION**  
1:100

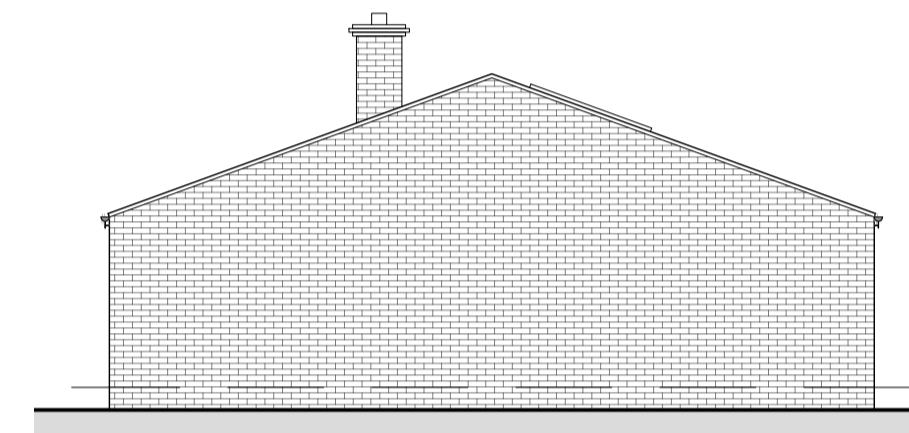


**PROPOSED WEST ELEVATION**  
1:100

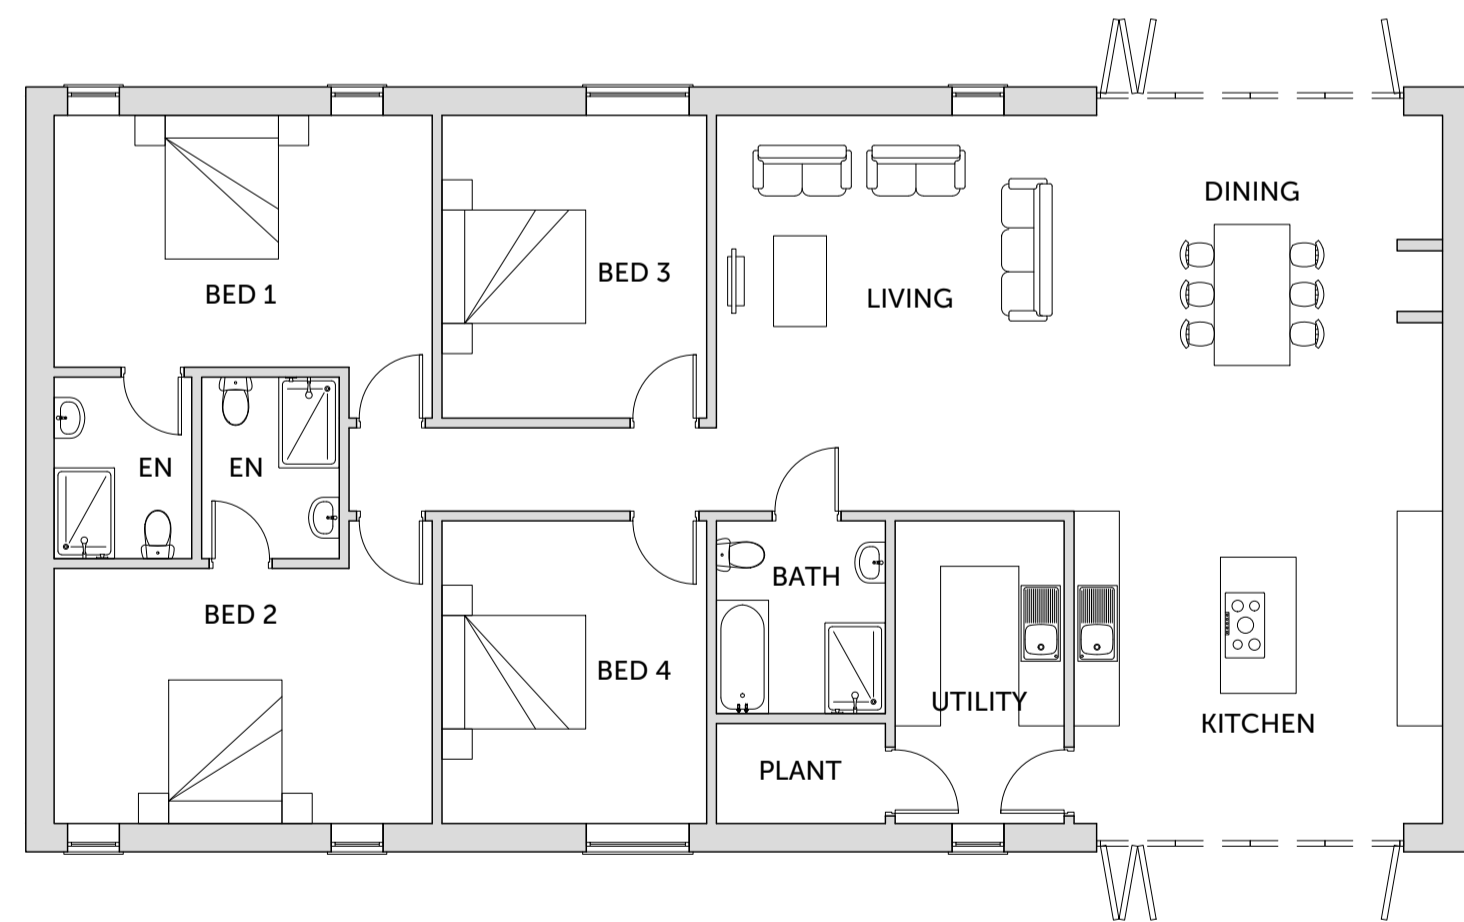

**PROPOSED GROUND FLOOR PLAN**  
1:100

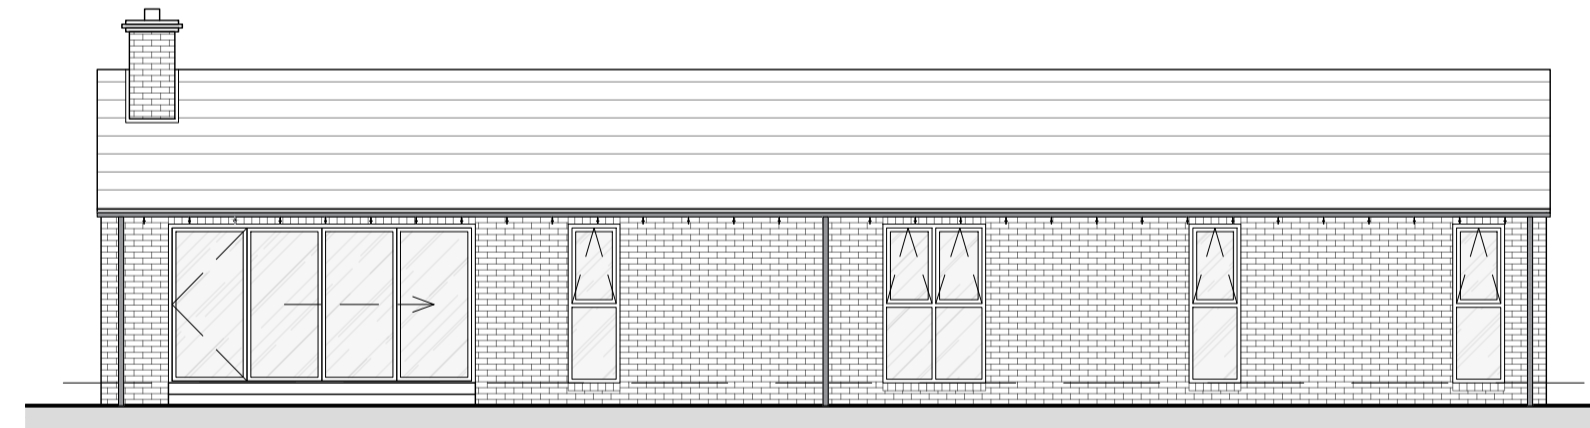

**PROPOSED NORTH ELEVATION**  
1:100

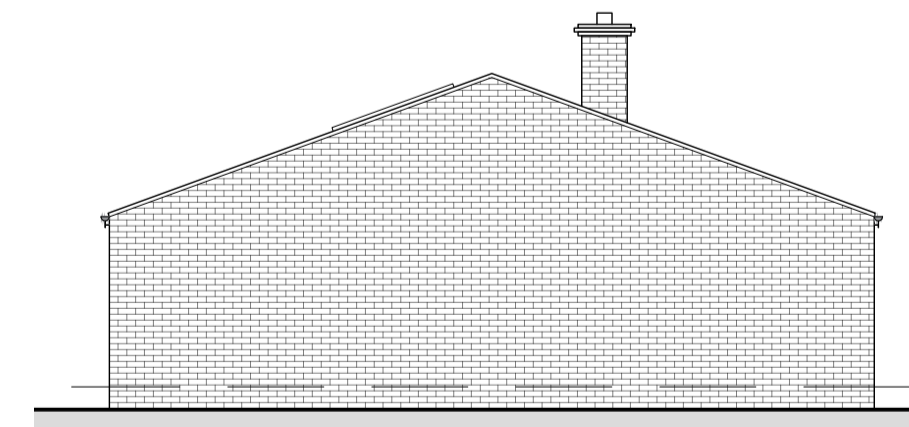

**PROPOSED EAST ELEVATION**  
1:100

Rev.	Description	Date	Checked Rev. by
P01	Issued for Planning	22/09/2025	PKOC KK

Client  
**Mr David Charlton**

Project Title  
**Residential Development of 2 No. Dwellings**

Site Details  
Risegate House Farm  
Hedgefield Hurn, Gosberton Risegate  
PE11 4JE

Title  
**Proposed Plans & Elevations  
Plot 2**

Drawing Number  
**J2053B-PL-21**

Print Size  
A1



Origin Design Studio Ltd  
Brunel House,  
Deepdale Enterprise Park, Nettleham  
Lincoln LN2 2LL

T. 01522 405100  
E. info@origindesignstudio.co.uk  
www.origindesignstudio.co.uk



Chartered Practice

