



PROPOSED ELEVATIONS 1:100

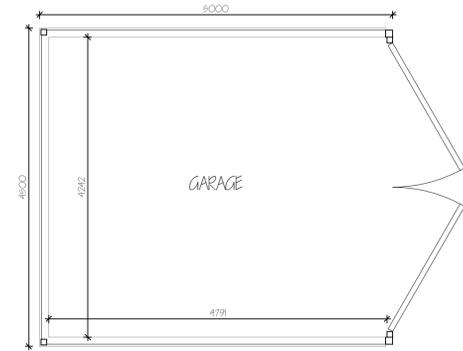


GROUND FLOOR PLAN 1:50

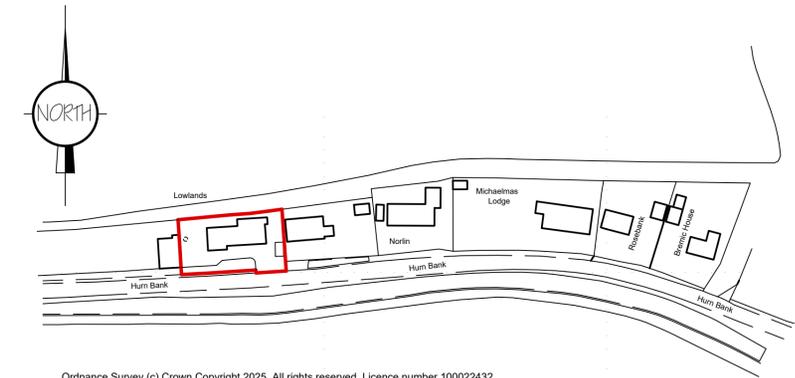

Ordnance Survey (c) Crown Copyright 2025. All rights reserved. Licence number 100022432

LOCATION PLAN 1:1250

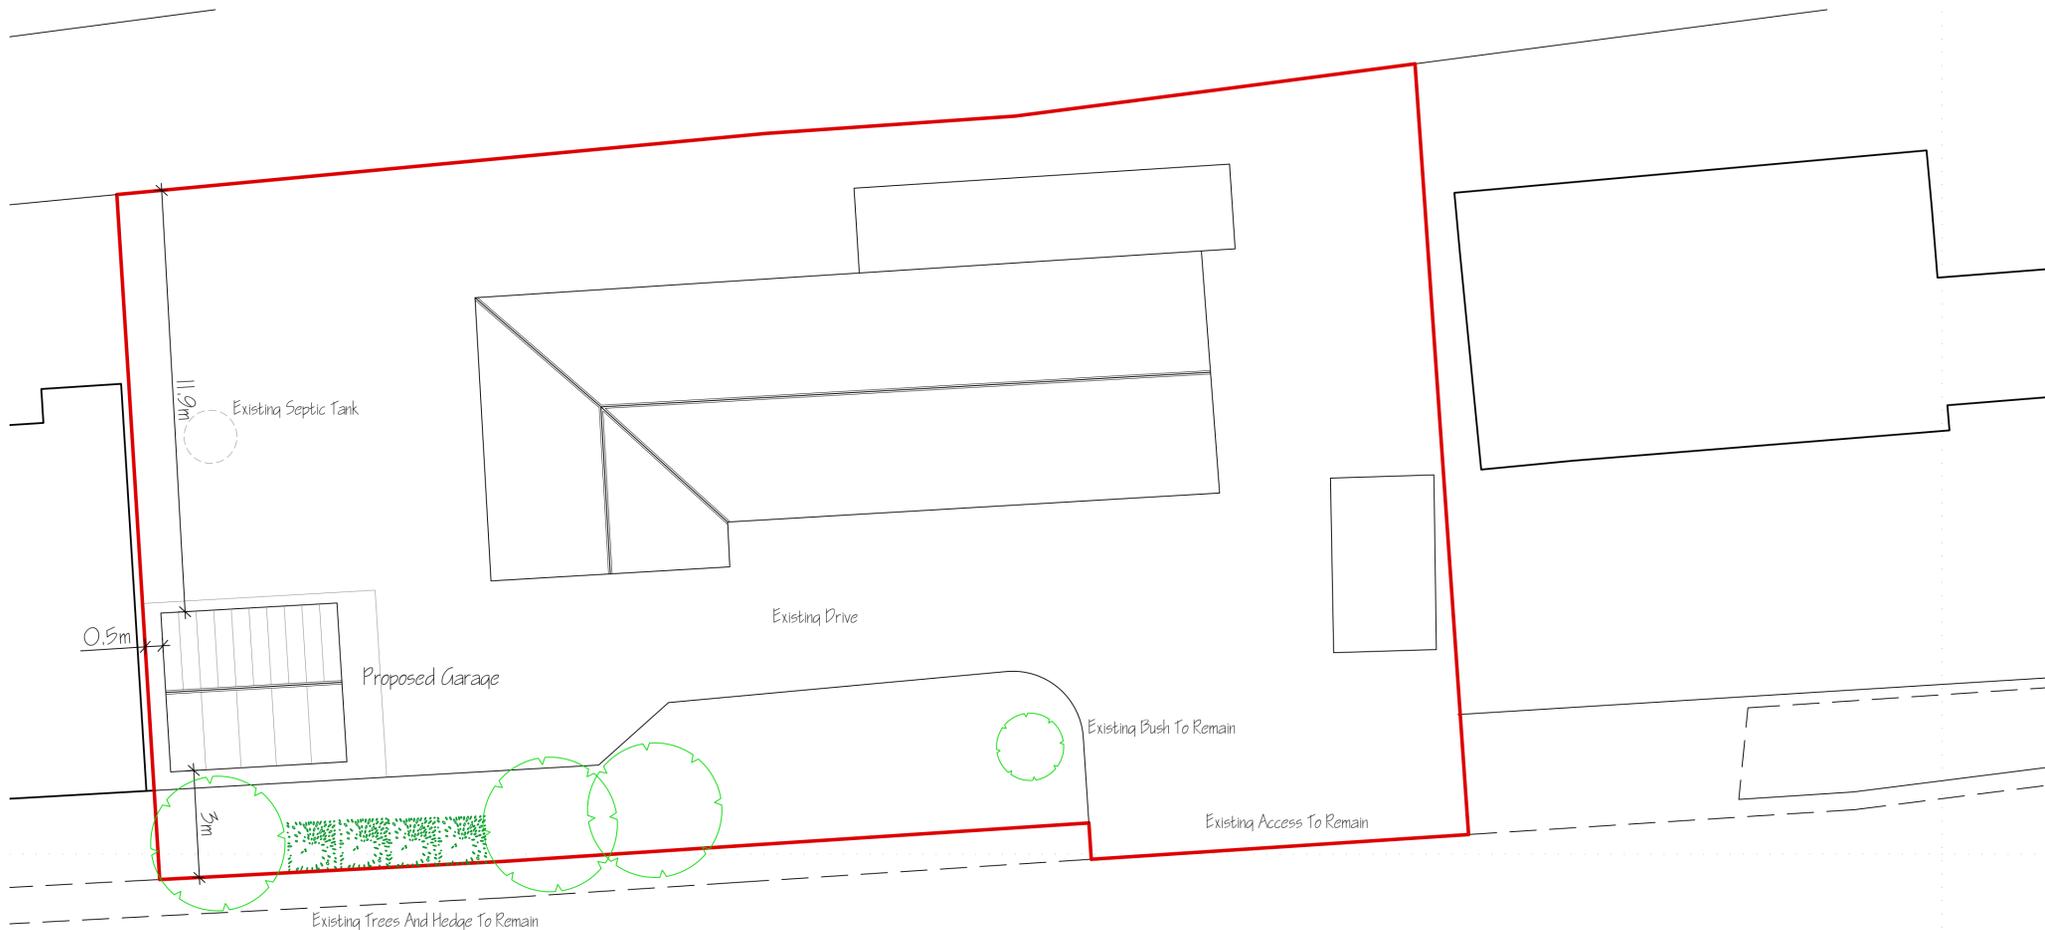

SITE PLAN - PROPOSED 1:100

B	ROAD NAME ADDED	JAN 2026
A	CLIENTS AMENDMENTS	DEC 2025
ref:	revision	date

G. R. MERCHANT LTD.
ARCHITECTURAL CONSULTANTS

4 Wrights Mews
 12A Park Road, Holbeach,
 Spalding, Lincs. PE12 7EE
 Tel: 01406 490800
 E-Mail: office@grmerchantltd.com
 Website: www.grmerchantltd.com

Project
 PROPOSED DOMESTIC GARAGE
 'LOWLAND', HURN BANK
 HOLBEACH HURN
 SPALDING, Lincs. PE12 8JG

Client
 MR & MRS J PATEMAN

Drawing
 FLOOR PLAN - PROPOSED
 ELEVATIONS - PROPOSED
 SITE & LOCATION PLAN

Job Ref: 4442-25 Drawing No: O1B

Date: DECEMBER 2025 Drawn: SJB

Scales
 1:50 & 1:100 (Unless Otherwise Stated)

DO NOT SCALE FROM THIS DRAWING
 This drawing is copyright and may not be altered, copied, photocopied or used for any other purpose other than that for which it is issued. The General Contractor is to check all dimensions on site and report any discrepancies to G. R. Merchant Ltd. All details shown on this drawing including foundations are based upon typical site conditions related to the area. No responsibility can be accepted for abnormal conditions which may be discovered during construction unless reported to the Client in writing. G. R. Merchant Ltd. shall not be held responsible for any errors or omissions. Site not surveys are recommended in respect of foundations to establish specific site conditions before foundation work is undertaken. This drawing is limited in the amount of information contained and does not purport to contain a full specification of the works. It is intended for the purpose of obtaining Planning / Building Regulation approval. This drawing must not be used as a contract document alone. The works will not be supervised or inspected on site by G. R. Merchant Ltd. or any representative thereof. It is the client and their appointed contractor(s) responsibility to control workmanship, substitution of materials, adherence to specification, variation to contract etc. All materials to be new unless otherwise stated and all components and materials etc. to be used fitted and installed etc. in strict accordance with manufacturers instructions and relevant codes of practice. Materials shall conform to appropriate British standard specification or BBA certificate or European code equivalent. The Employer / Client shall ensure that the selected contractor is competent with and adopts all measures necessary to achieve compliance with Health and Safety legislation for Building sites and Work places. The Employer / Client is advised that should the works need to comply with the Construction Design and Management Regulations an independent Principal Designer will be required. The works shall comprise of all that is shown on the drawing and details. Work that may not specifically be shown but may be reasonably inferred as necessary to carry out the works shall be deemed to be included. It is the plot / land owners responsibility to be aware of the Party Wall etc. Act 1998 when building in close proximity to adjoining neighbours boundaries.