


EXISTING FIRST FLOOR EXTENSION TO BE REMOVED.

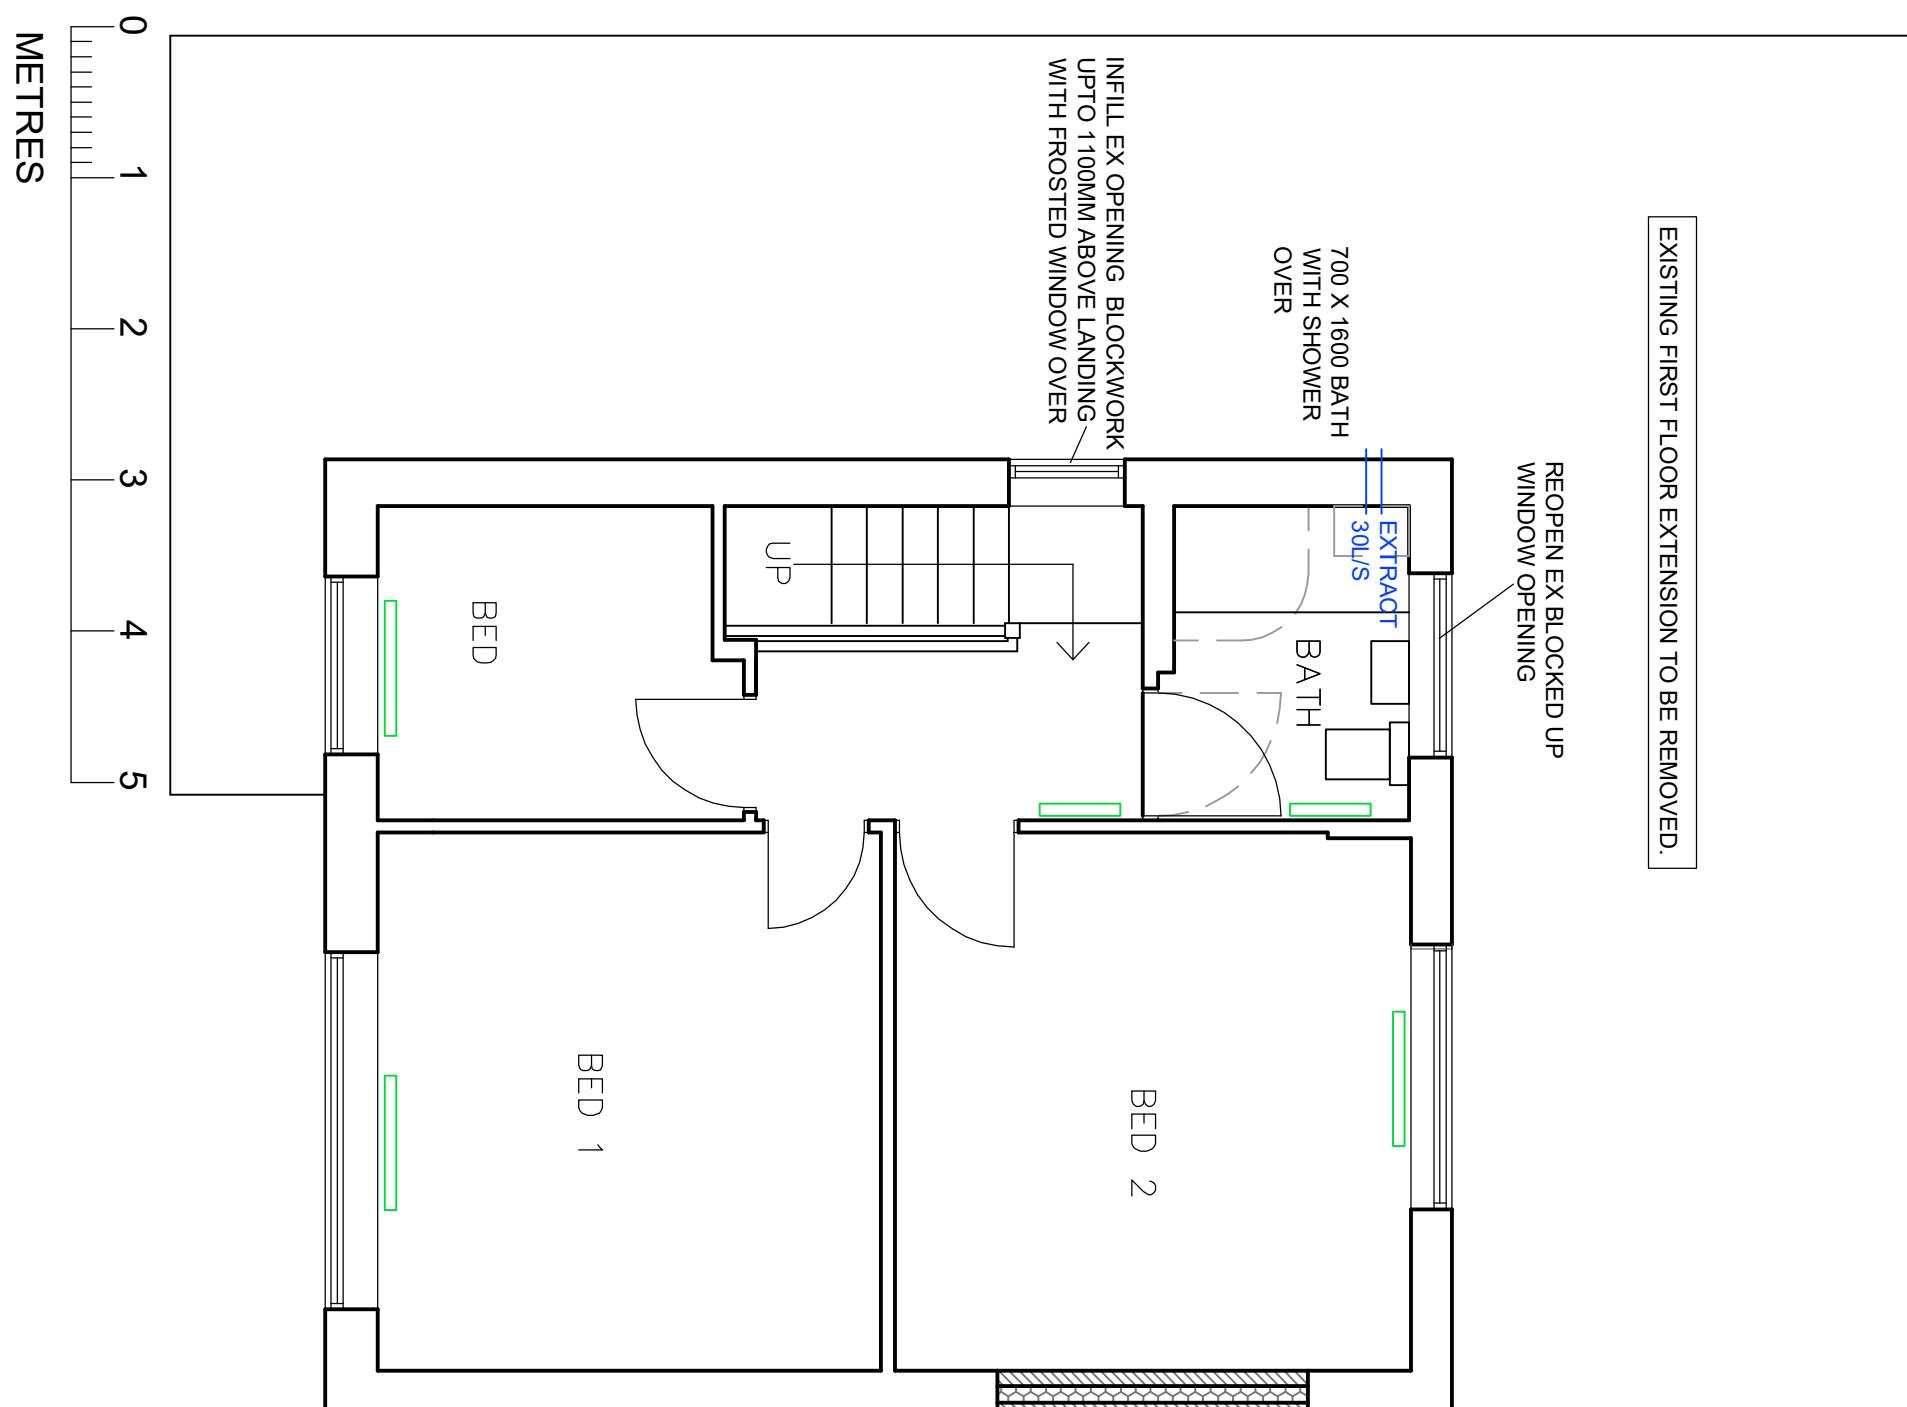

47 nos  
1500mm  
Existing window removed  
and opening blocked up

G 13/01/28 AMENDED FOR PLANNING  
F 18/12/25 FROSTED WINDOW NOTED TO LANDING  
E 25/11/25 AMENDED FOR BUDG REGRS  
D 21/11/25 DETAILS AMENDED AFTER SITE VISIT 12/11/25  
B 17/08/25 DETAILS AMENDED AFTER SITE VISIT 16/08/25  
A 08/07/25 DETAILS AMENDED  
Rev Date Detail

<b>i-lid</b> <b>DESIGN</b>	
INTERIOR DESIGN   ARCHITECTURE   PROJECT MANAGEMENT	
8 surcliffe road, willering, peterborough, PE8 6AY	
Tel: 01538 441751 info@ilid.co.uk	
www.ilid.co.uk	
Client: <b>KARIM LALANI</b>	
Job Title: <b>19 LANGWITH DRIVE</b>	
HOLBEACH	
PE12 7HQ	
Scale: 1:50 @ A3 Date: 04/07/25	
Drawing Title: PROPOSED OFF FLOOR PLAN	
Drawing No: 643SK01-2	Revision G
ALL DRAWINGS ARE THE COPYRIGHT OF ILID DESIGN	