



PROPOSED REAR (NORTH) ELEVATION

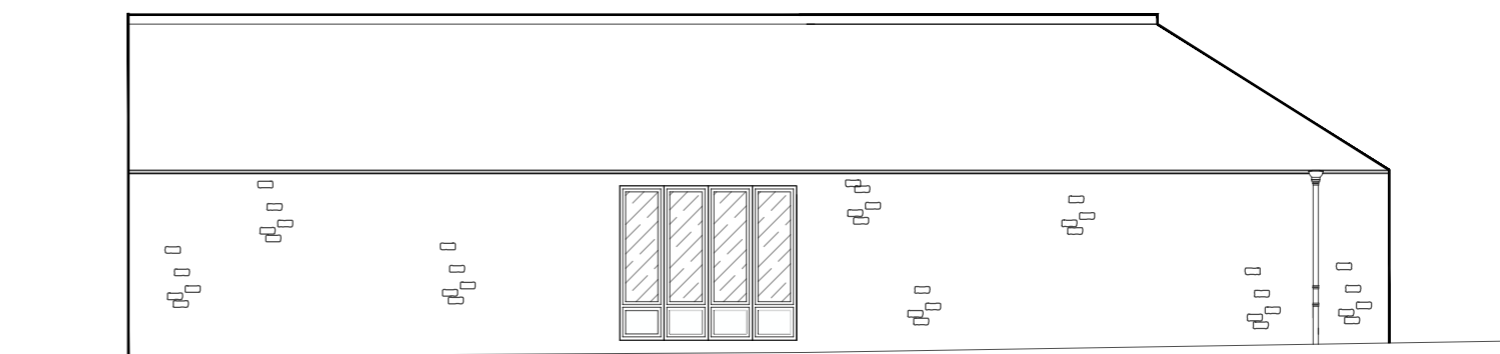

PROPOSED EAST ELEVATION

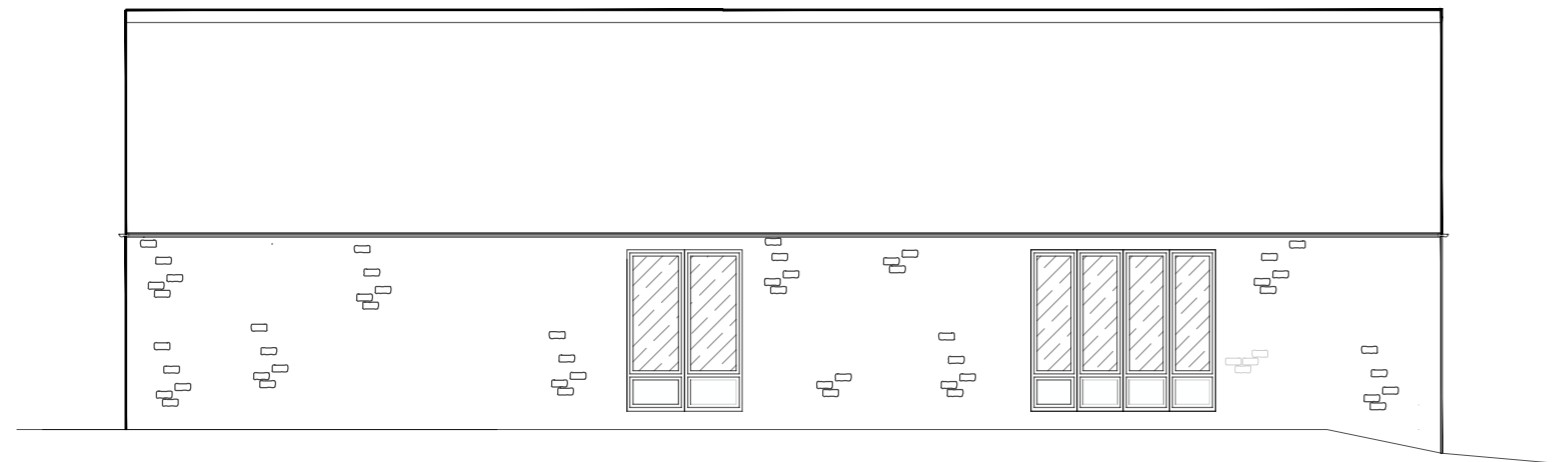

PROPOSED WEST ELEVATION



PROPOSED FRONT (SOUTH) ELEVATION

Rev.	Date	Description
A.	07/01/2025	Single door on rear elevation removed.



1 Goodison Road, Lincs Gateway Business Park,
Spalding, Lincs, PE12 6FY T: 01406 490590

PROJECT:
Farmhouse Outbuilding
Manor Farm
Holbeach

DRAWING:
Proposed Elevations

SCALE: 1:100@A2 DRAWN: JP
DATE: OCT.2024 REVISION: A

DRAWING No: 21 - PE - 321