


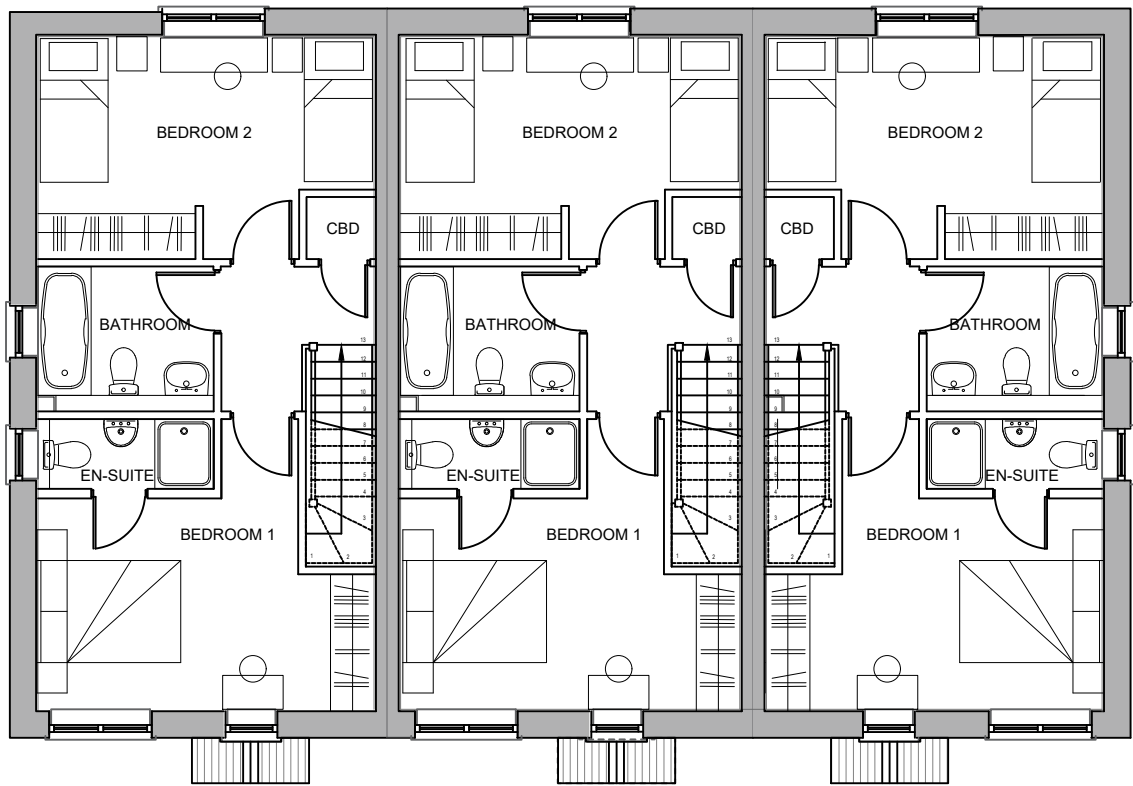


FIRST FLOOR PLAN



SIDE ELEVATION



FRONT ELEVATION

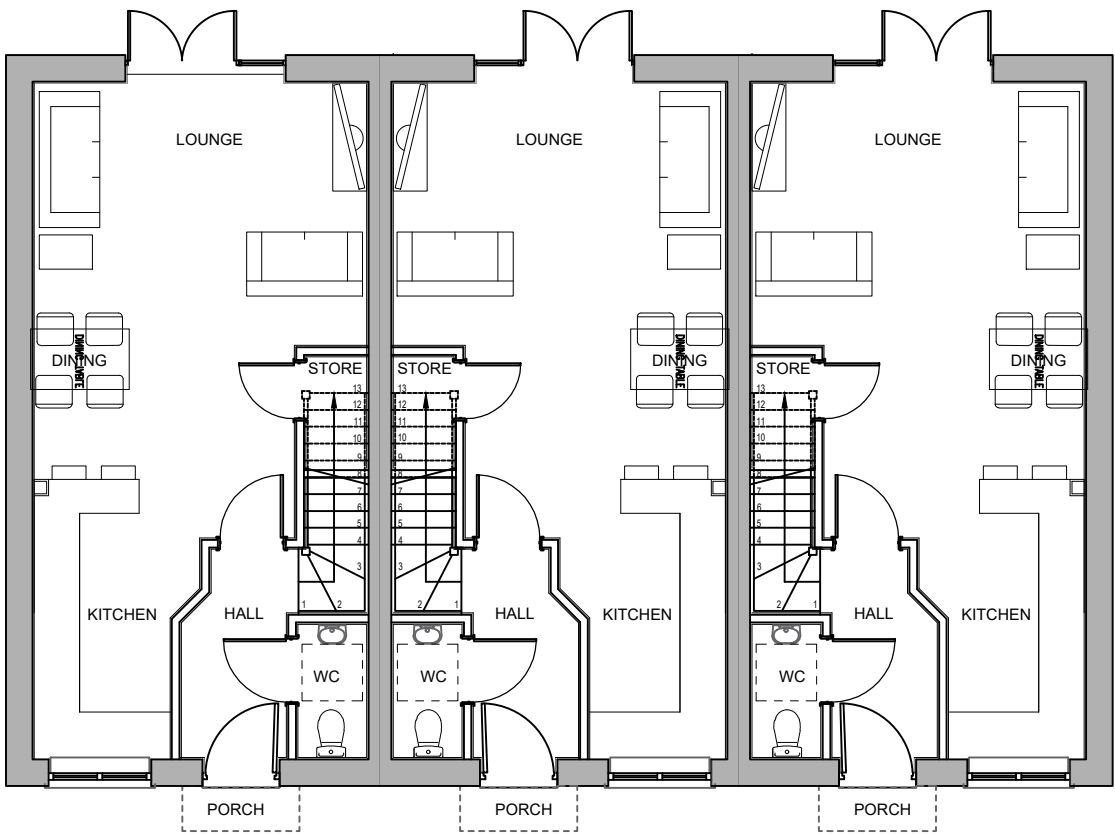

GROUND FLOOR PLAN



SIDE ELEVATION




REAR ELEVATION

AS: PLOT 129 & 130 & 131, 135 & 136 & 137, 138 & 139 & 140, 156 & 157 & 158

FOR VARIANTS 2 AND 6 REFER TO 'HOUSE TYPE VARIANTS' SHEET

- Notes:
- All drawings are subject to Planning and Building Control consent.
 - The details shown are for design intent purposes only and are subject to further design development with suppliers and sub-contractors
 - Proposals subject to consultation and approval from Local Authority Building Control or an Approved Inspector.
 - All setting out dimensions should be checked on-site prior to construction and any discrepancies and/or omissions should be reported to the Architect immediately

 

Scale 1:100

Rev. Date Details

Drawn Chkd

A 04.02.25 Issued for planning		FM DH	
Rev.	Date	Details	
Drawn By:	Date:	Checked By:	Date:
FM	04.02.25	DH	04.02.25

Issued for:	
PLANNING	
Drawing:	Project No:
House 2B4P T - 3 (79)	20062
Variant 1	Scale:
	1:100 @A2
Project/Client:	Dwg No:
Land at Battlefields Lane	P204
Cicero Estates	Rev: A

BrightSPACE
architects

27 Glasshouse Studios, Fryern Court Road, Fordingbridge, Hampshire, SP6 1QX
T: (01425) 655806
www.brightspacearchitects.com
© BrightSpace Architects Ltd. Contractors must work only to figured dimensions which are to be checked on site.
Registered Office: 17 Northover Rd, Pennington, Lymington, Hampshire, SO41 8DU. Registered Number: 07399008