


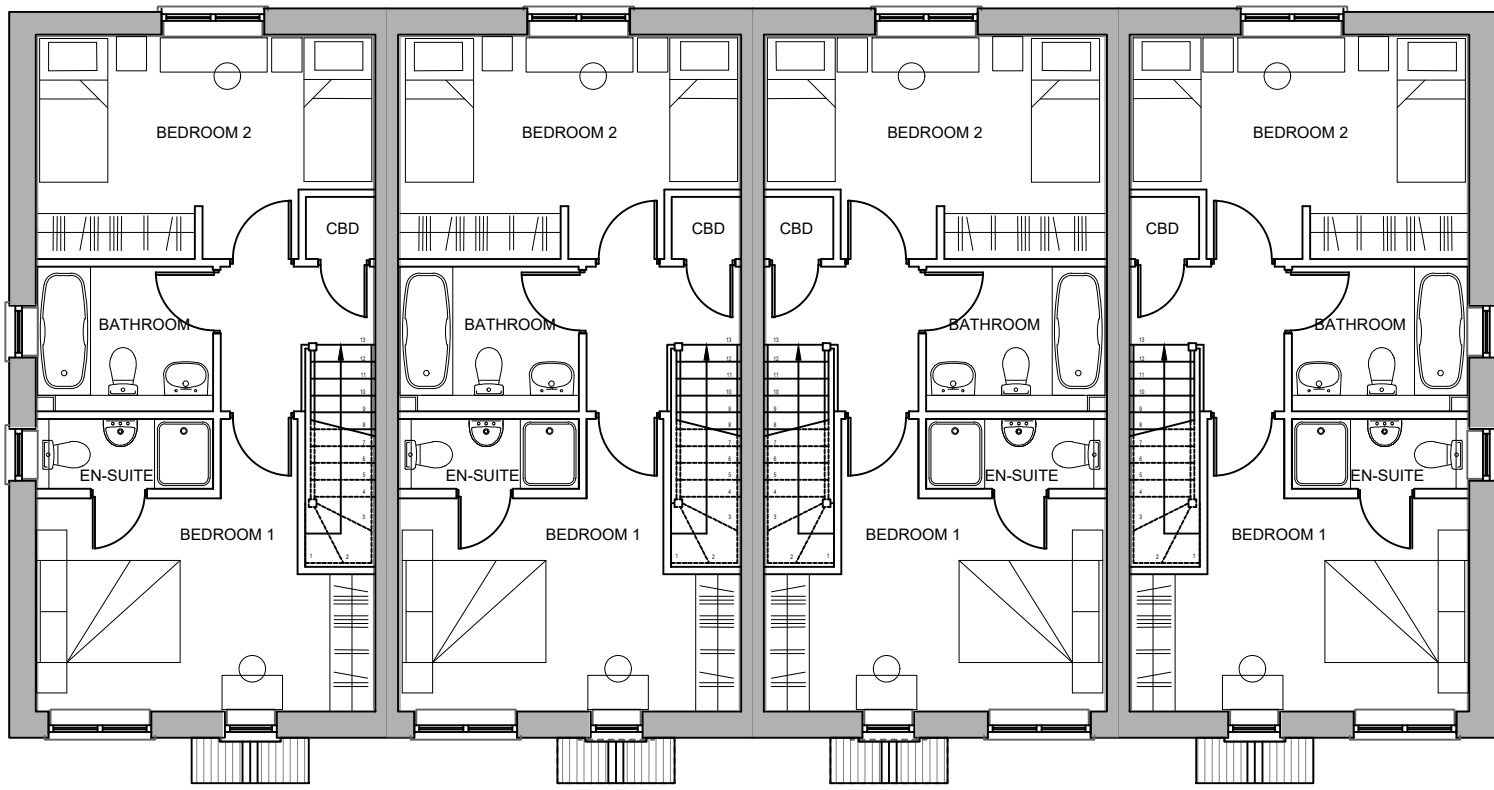


FIRST FLOOR PLAN



SIDE ELEVATION



FRONT ELEVATION

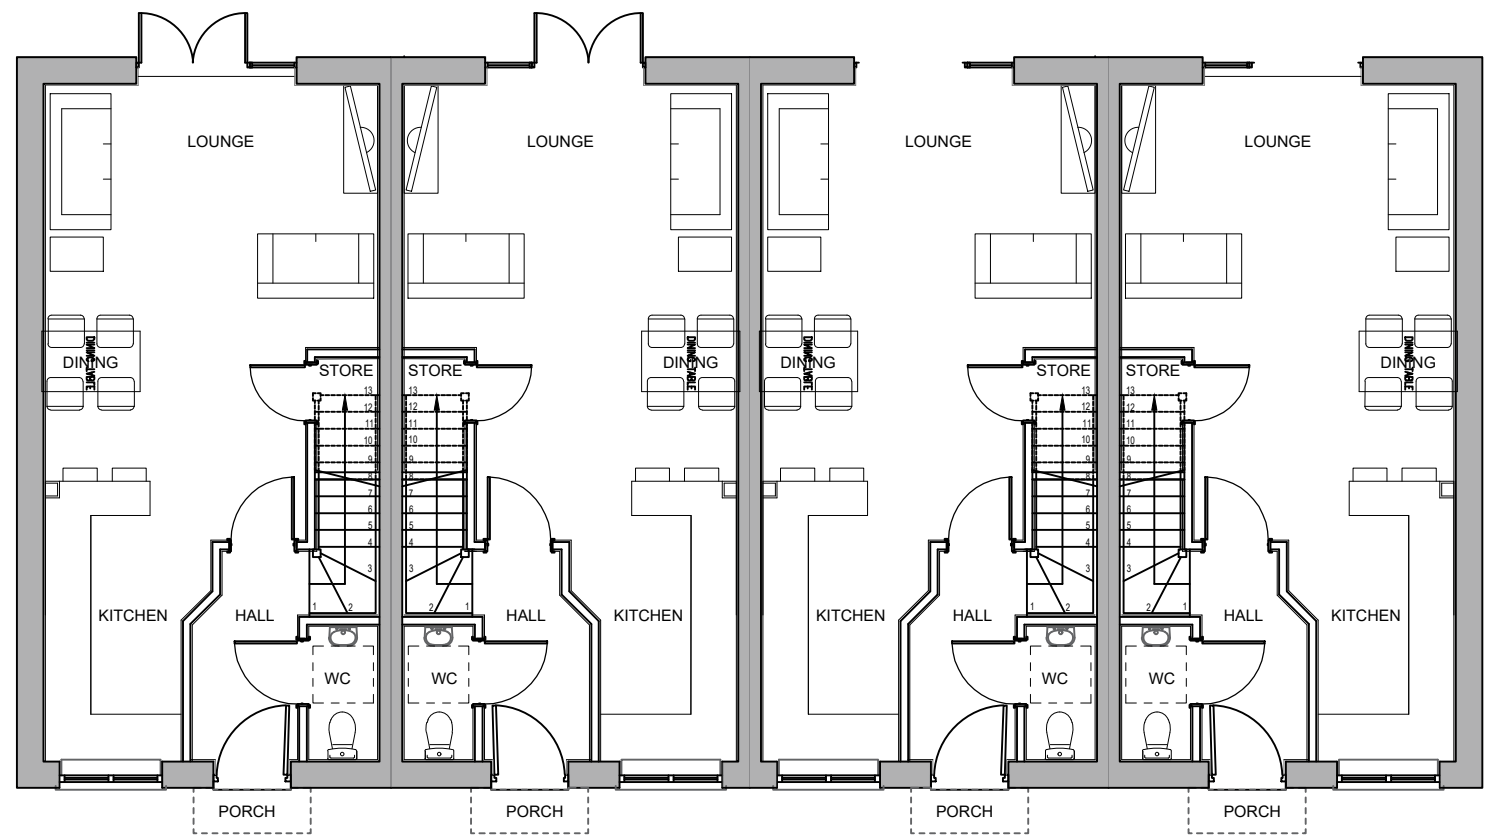

GROUND FLOOR PLAN




SIDE ELEVATION



REAR ELEVATION

AS: PLOT 141 & 142 & 143 & 144

- Notes:
- All drawings are subject to Planning and Building Control consent.
 - The details shown are for design intent purposes only and are subject to further design development with suppliers and sub-contractors
 - Proposals subject to consultation and approval from Local Authority Building Control or an Approved Inspector
 - All setting out dimensions should be checked on-site prior to construction and any discrepancies and/or omissions should be reported to the Architect immediately

 

Scale 1:100

Rev. Date Details

Drawn Checkd

A	04.02.25	Issued for planning	FM	DH
Rev.	Date	Details	Drawn	Checkd
Drawn By:	Date:	Checked By:	Date:	
FM	04.02.25	DH	04.02.25	

Issued for:

PLANNING

Drawing:
House 2B4P T - 4 (79)
Variant 1

Project/Client:
Land at Battlefields Lane
Cicero Estates

Project No:
20062
Scale:
1:100 @A1

Dwg No:
P206
Rev: A

BrightSPACE
architects

27 Glasshouse Studios, Fryern Court Road, Fordingbridge, Hampshire, SP6 1DX
T: (01425) 555806
© BrightSpace Architects Ltd. Contractors must work only to figured dimensions which are to be checked on site.
Registered Office - 17 Northover Rd, Pennington, Lymington, Hampshire, SO41 8GU. Registered Number - 07399008