


0.00m

front elevation


1:100

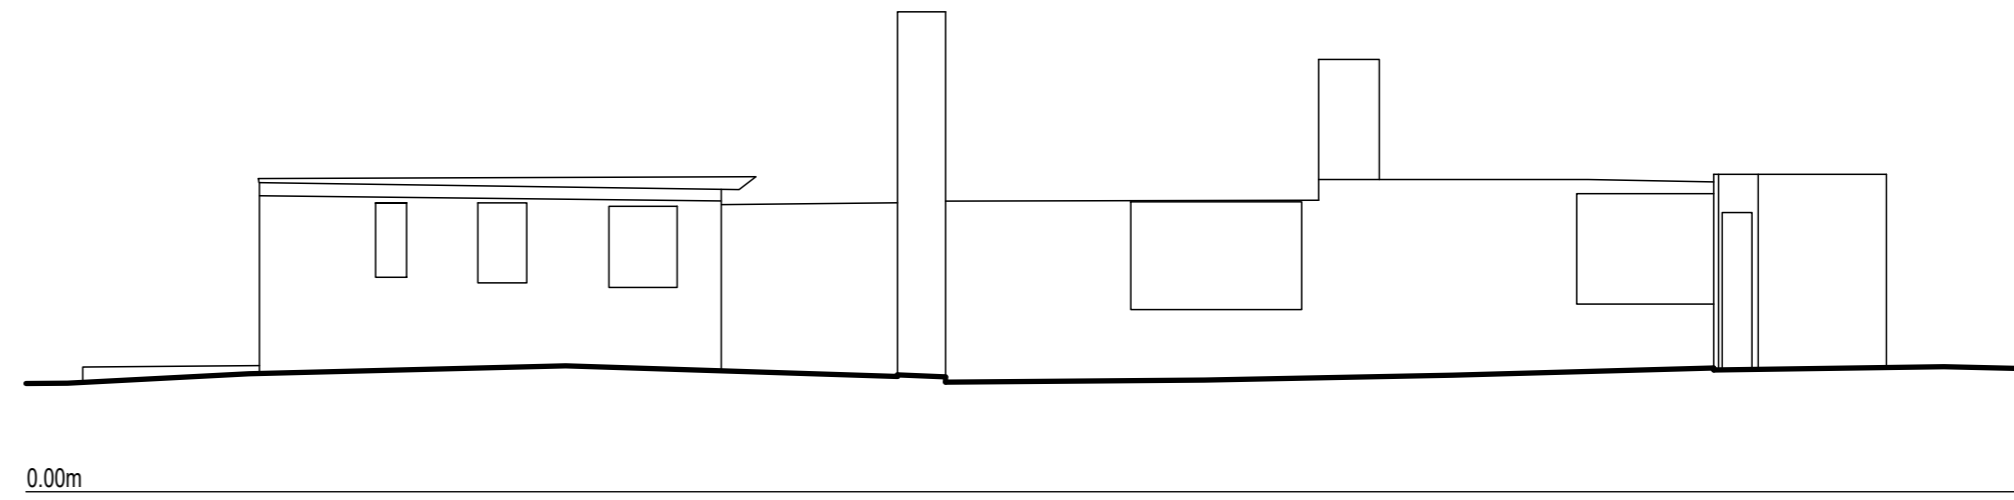

0.00m

side elevation


1:100

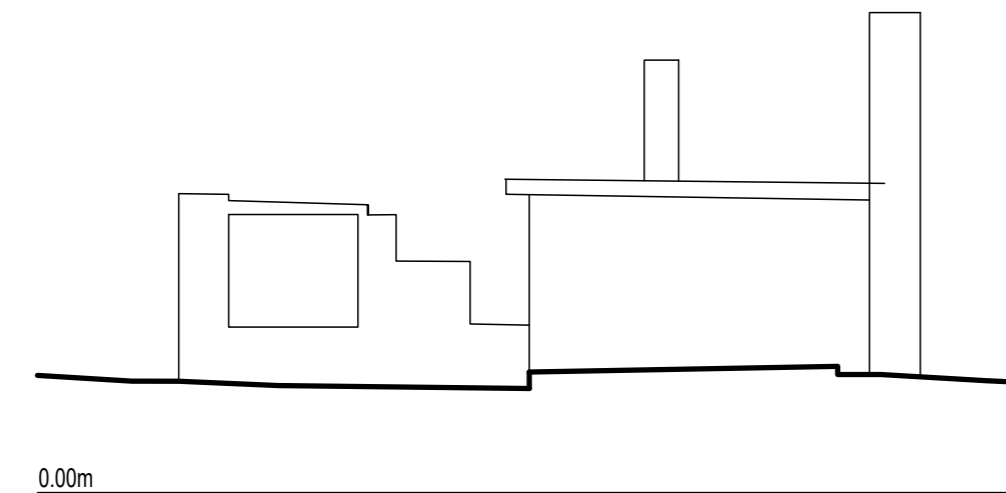

0.00m

rear elevation


1:100

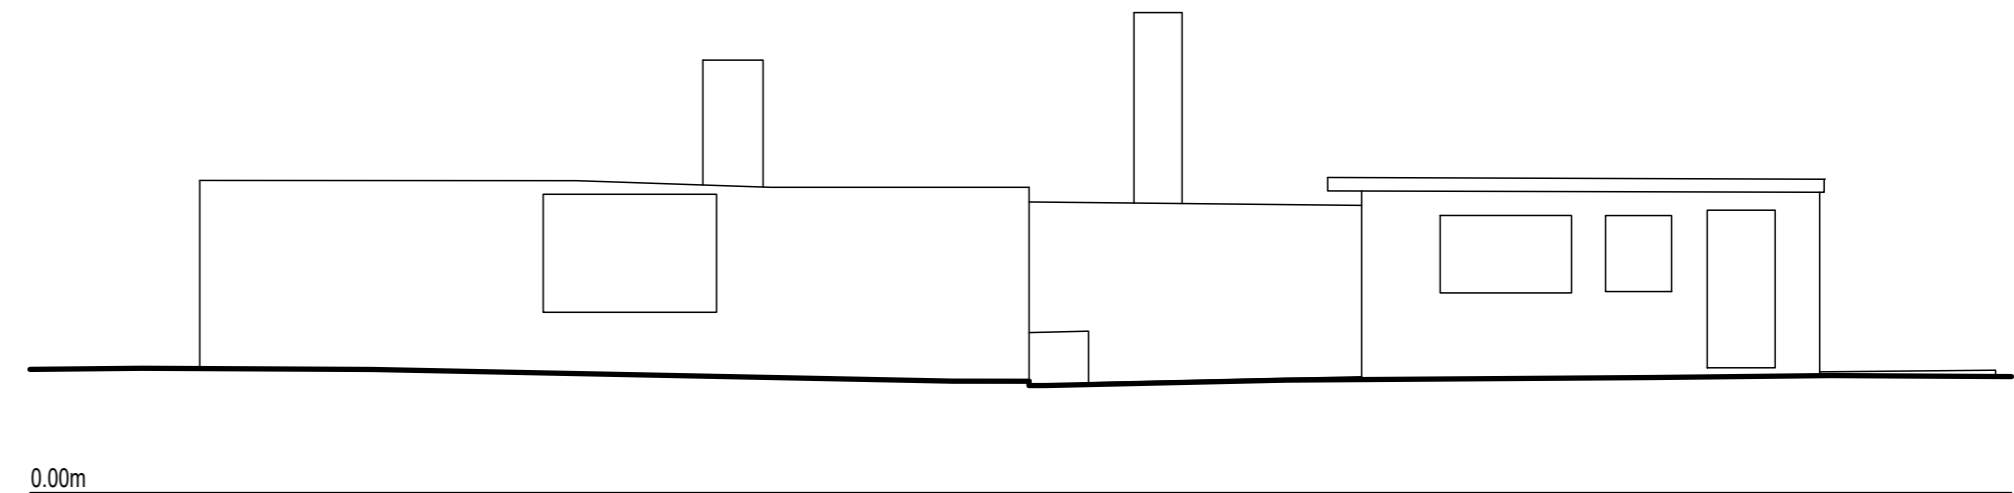

0.00m

side elevation

1:100

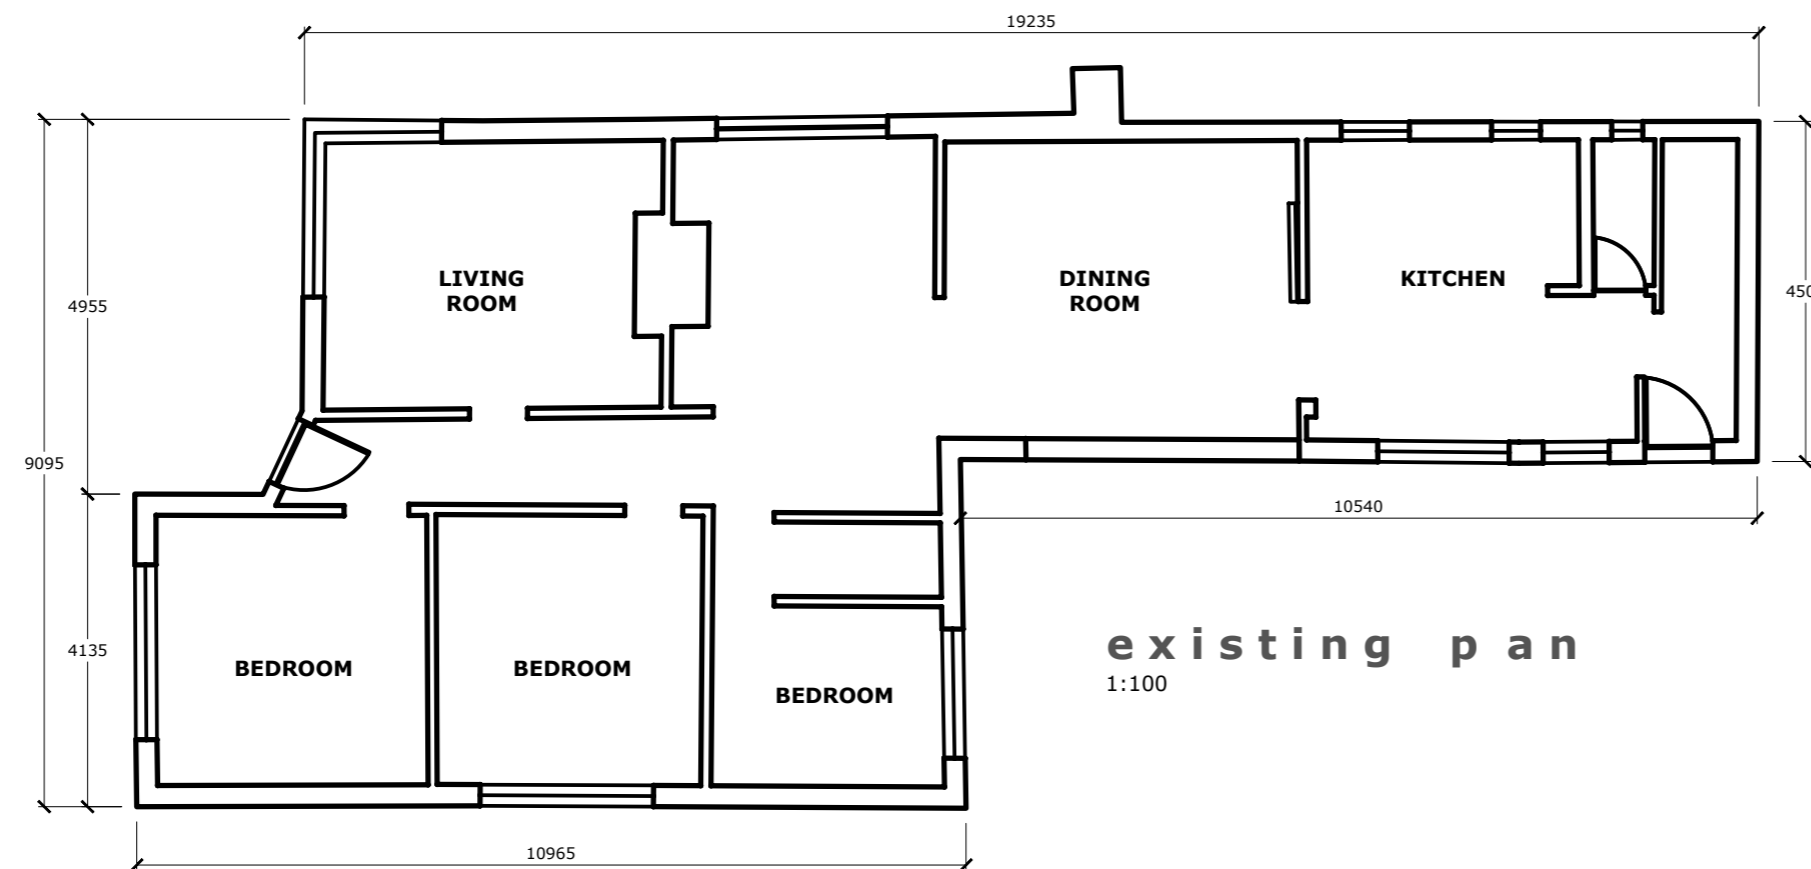

ISSUED FOR PLANNING APPROVAL

P3	PROJECT TITLE AMENDED FOR PLANNING	19 JUN 2025
P2	NOTES ADDED AND ISSUED FOR PLANNING APPROVAL	05 MAY 2025
P1	PRELIMINARY FOR APPROVAL	09 APR 2025
rev	description	date

wireframe studio Ltd

Alpha House, 10 Carver Street, Sheffield, S1 4FS tel - 0114 266 9903 mail- andy@wireframestudio.co.uk

project title	project no	rev	scale
SELF BUILD DWELLING, THE POPLARS, CHAPEL DROVE, SPALDING, PE12 0PT	2068	P3	1:100 @A2
drawing title	drawing no	date	drawn
EXISTING DWELLING PLAN AND ELEVATIONS	04	19th JUN 2025	AJT



SCALE BAR (M) - 1:100