




Front Elevation (E)
Scale: 1:100

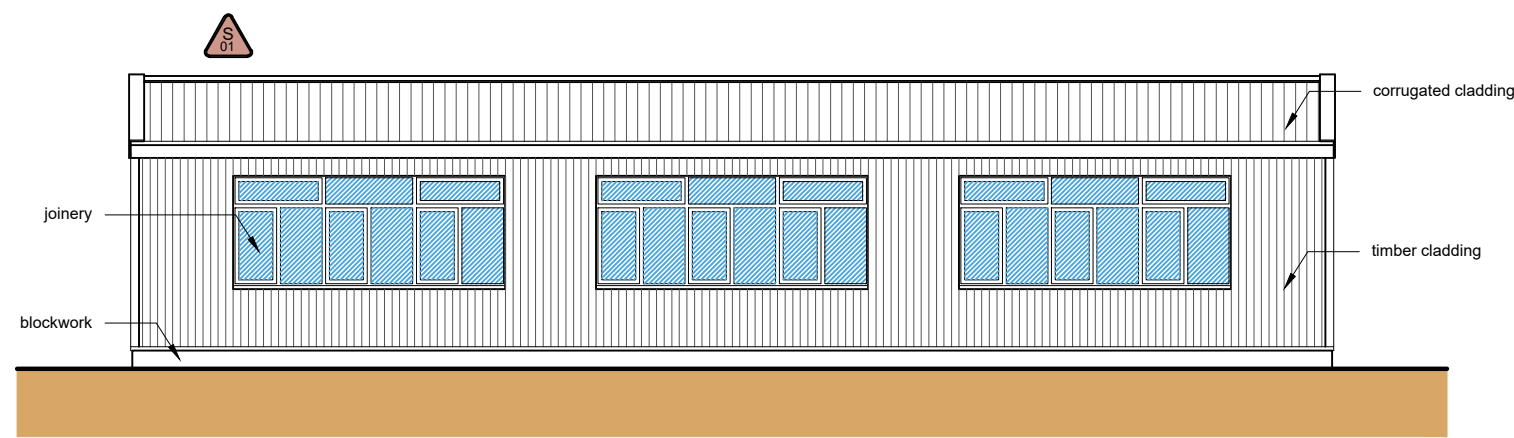

Side Elevation (S)
Scale: 1:100

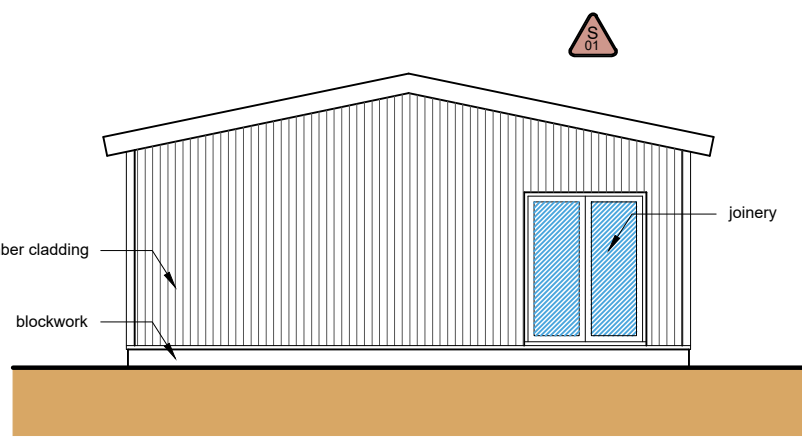

Rear Elevation (W)
Scale: 1:100

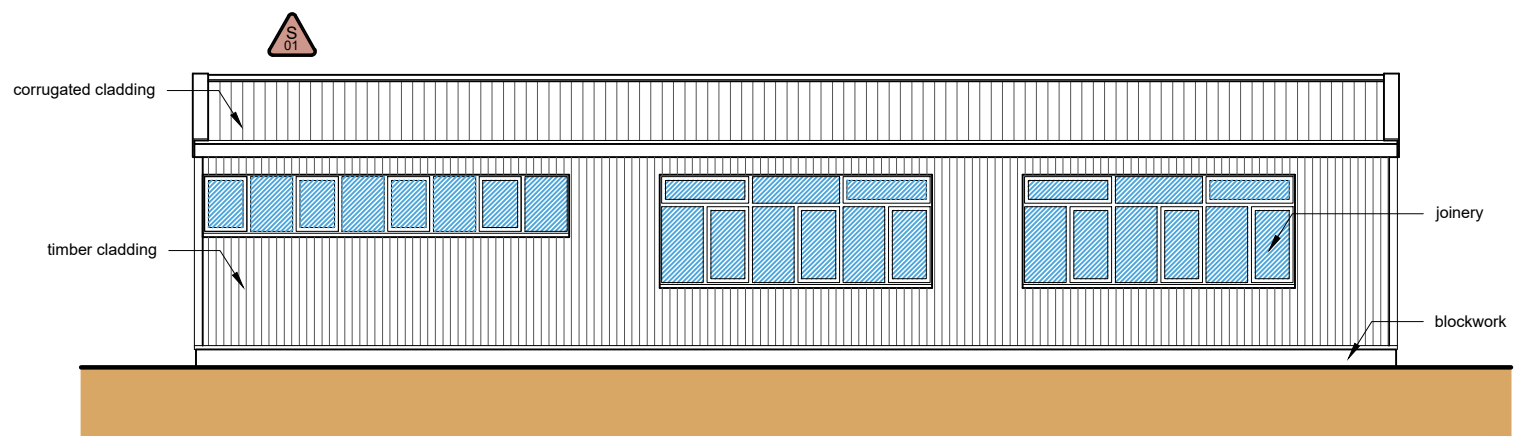


Side Elevation (N)
Scale: 1:100




Section A-A
Scale: 1:100

SITE PLAN KEY

	Indicates surveyed buildings		Indicates approximate position of un-surveyed trees, hedging and planting
	Indicates un-surveyed buildings taken from OS map		Indicates site access
	Indicates sun-surveyed buildings on site		Indicates low level closeboarded timber fence
	Indicates site risks		Indicates site levels

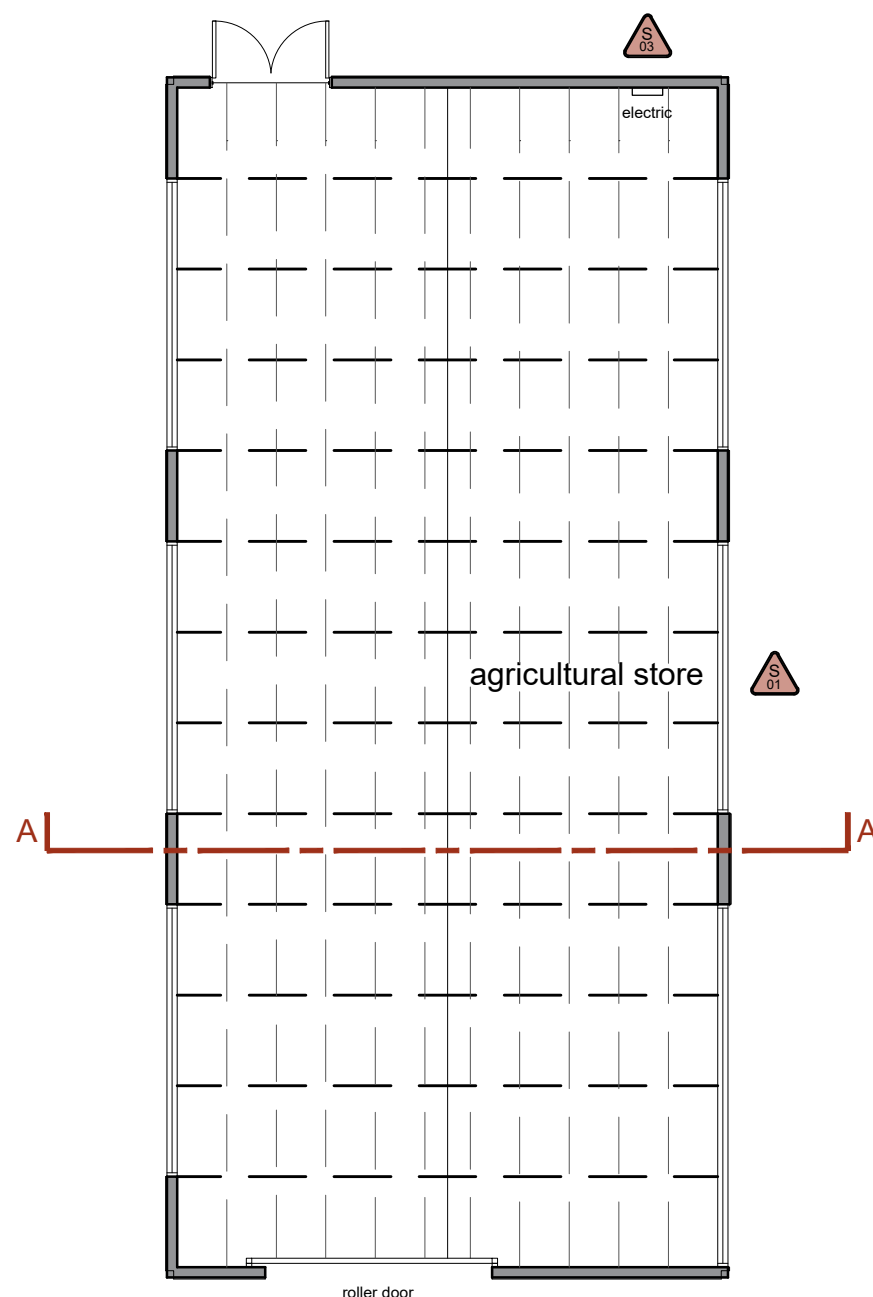

Floor Plan
Scale: 1:100

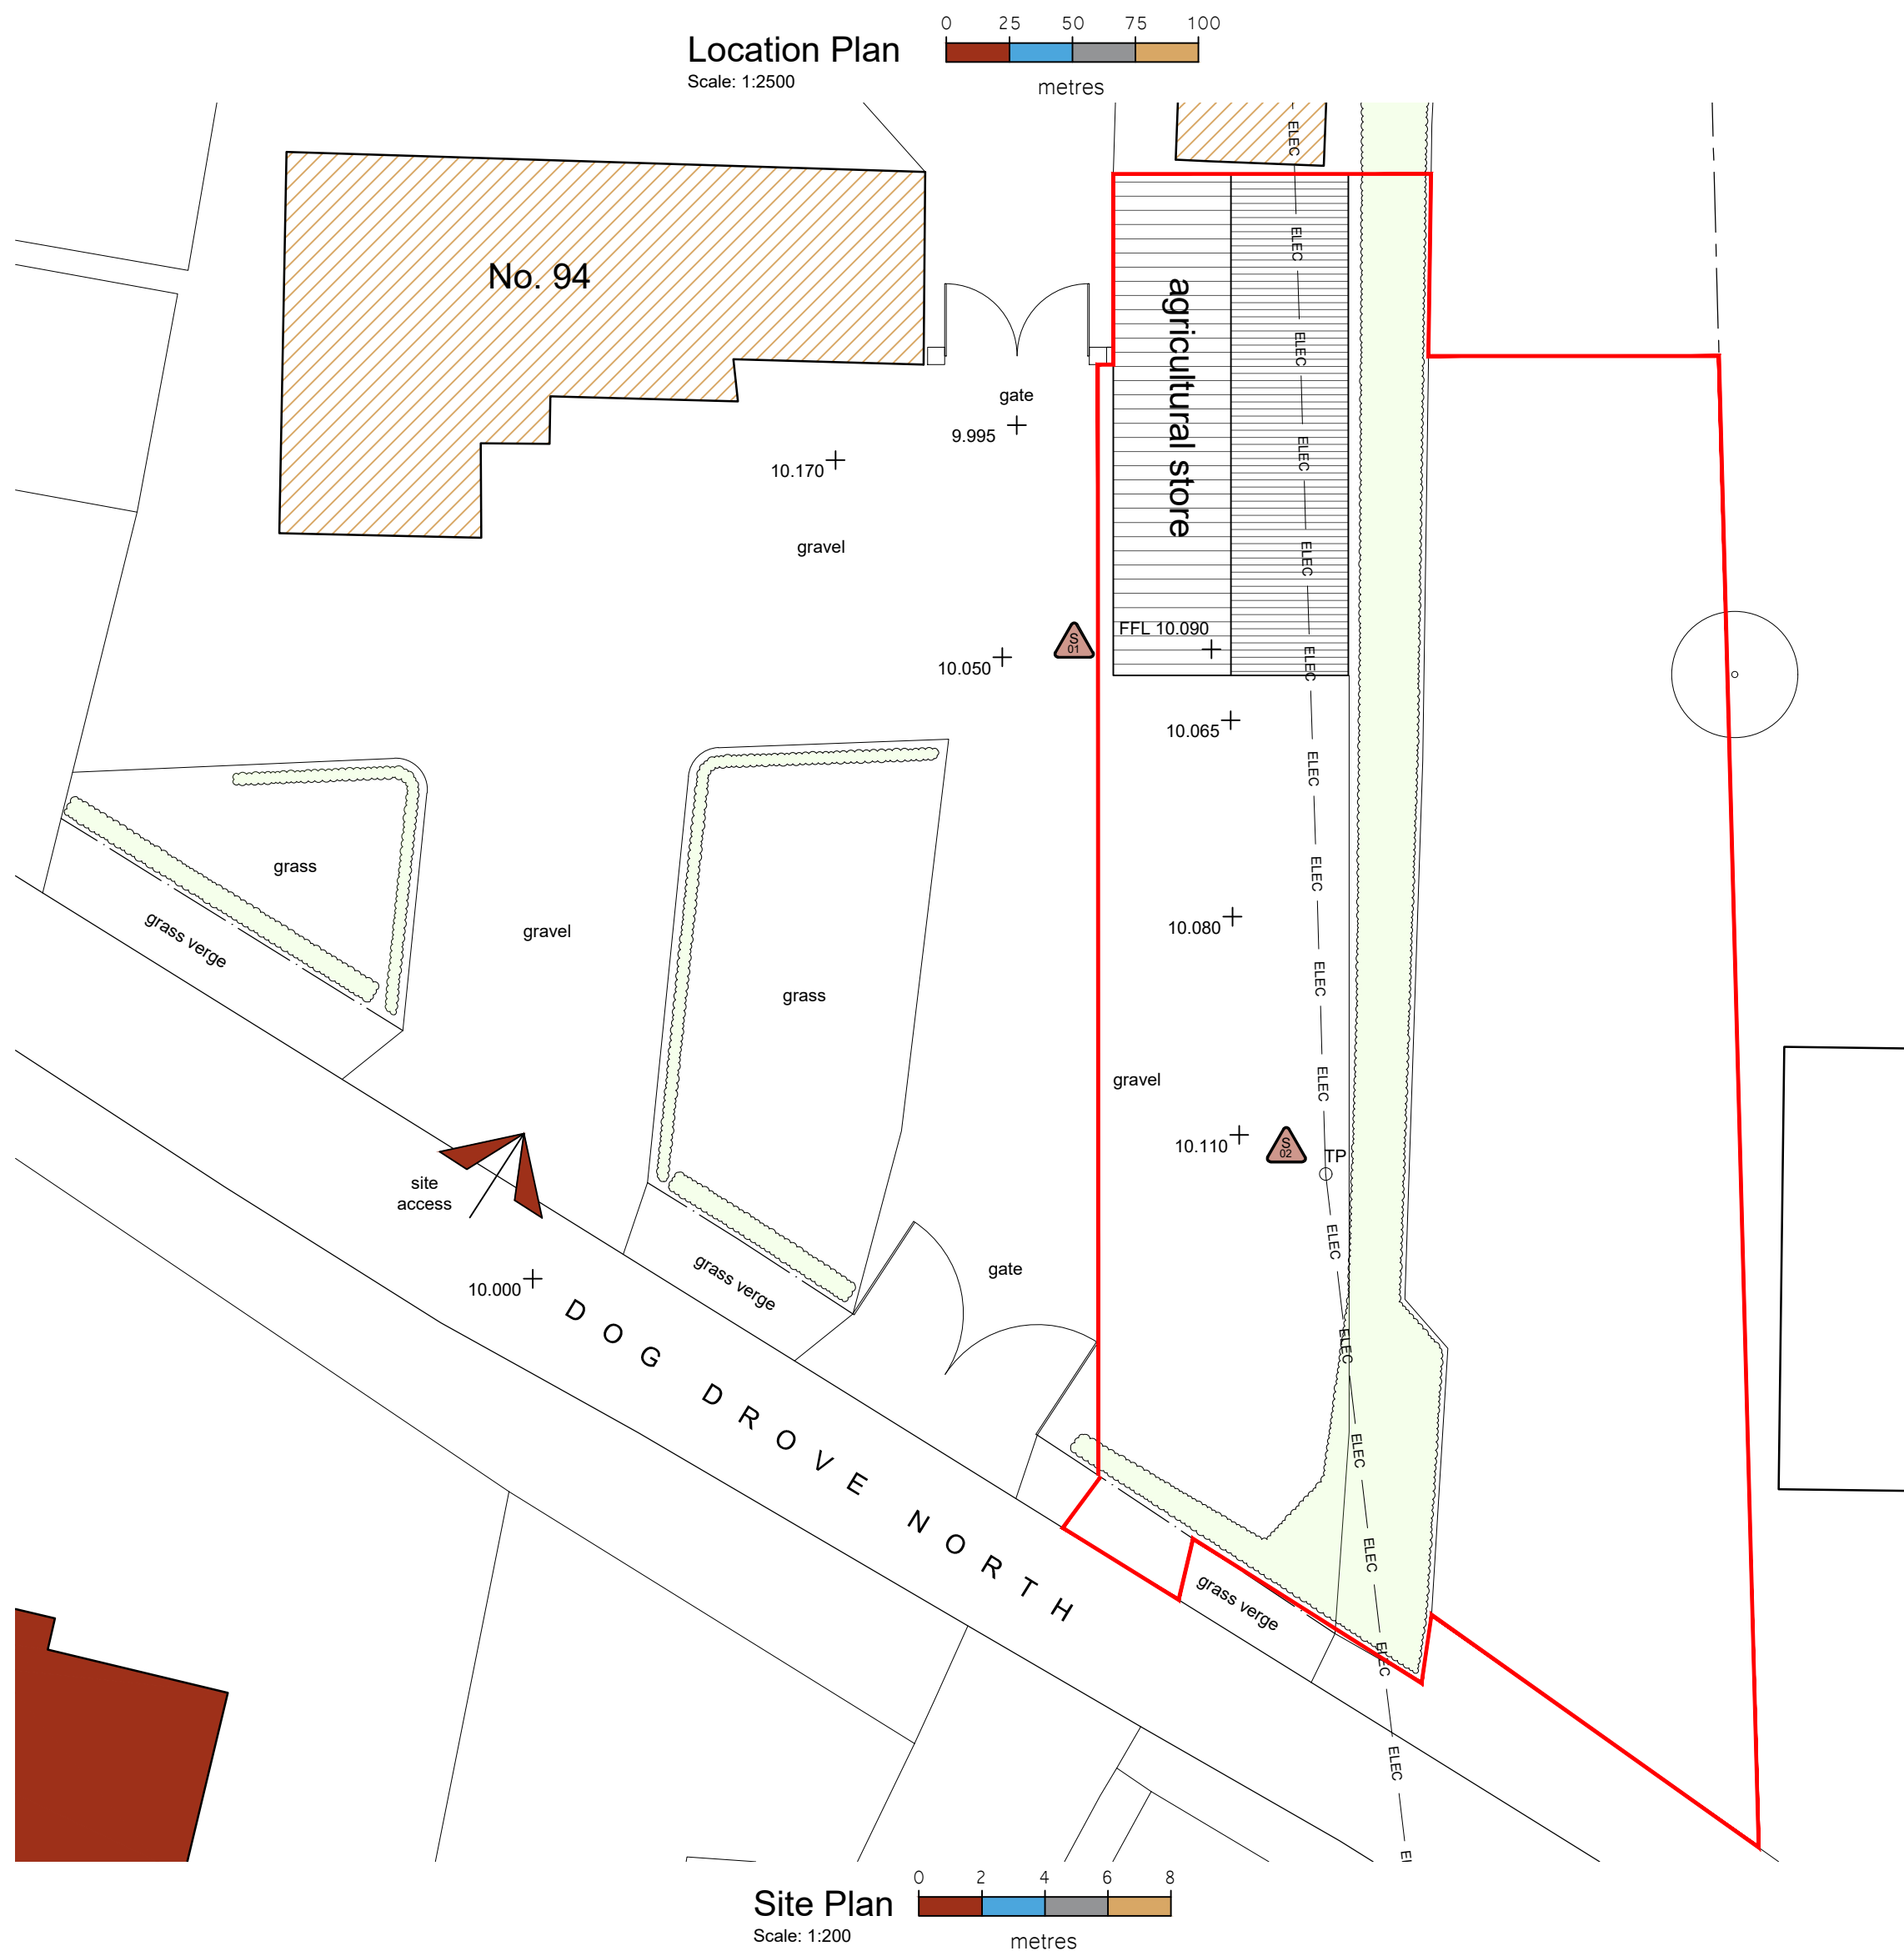

- General Notes
- All dimensions are shown in 'mm' unless otherwise stated.
 - The contractor, sub-contractors and suppliers must verify all dimensions on site prior to the commencement of any work.
 - This drawing is to be read in conjunction with all relevant engineers and specialist sub-contractors drawings and specifications.
 - Any discrepancies are to be brought to the designers attention.

SITE RISK NOTIFICATION KEY

To be used with reference to the accompanying Project Risk Register

S01	Potential Asbestos	S02	TP / Overhead Cables
S03	Electric		

Status

AS EXISTING

SWANN EDWARDS
ARCHITECTURE

Swann Edwards Architecture Limited, Black Barn, Fen Road,
Guyhirn, Wisbech, Cambs. PE13 4AA
t 01945 450694 e info@swannedwards.co.uk w www.swannedwards.co.uk

Job Title
Proposed Dwelling at
98 Dog Drove North,
Holbeach Drove, Spalding
For: Ms C Holmes

Date
October
2024

Drawn by
G.T.
Checked by
G.E.

Drawing Title
Survey Drawing
Location & Site Plan

Job No.
SE-2185

Sheet Size
A1

Dwg No.
100

Revision