



This drawing is the copyright of Lincs Design Consultancy and must not be reproduced without written consent. The client/contractor is responsible for taking and checking all dimensions on site prior to commencement. Particular care should be taken to ensure that all building elements have not been obscured during surveys, and reporting back to the architect/consultant any discrepancies. All materials specified on this drawing are to be used in strict accordance with manufacturer's instructions and current codes of practice.

All Details and Specifications on this drawing and in relation to this specific project should be adhered to. If any deviations occur the contractor / client should return to Lincs Design Consultancy immediately as we cannot be held responsible for errors resulting from unexplained detail and specification changes.


DRAWING ISSUES AND REVISIONS
Rev. A Amended Site Location Plan 20/08/2025

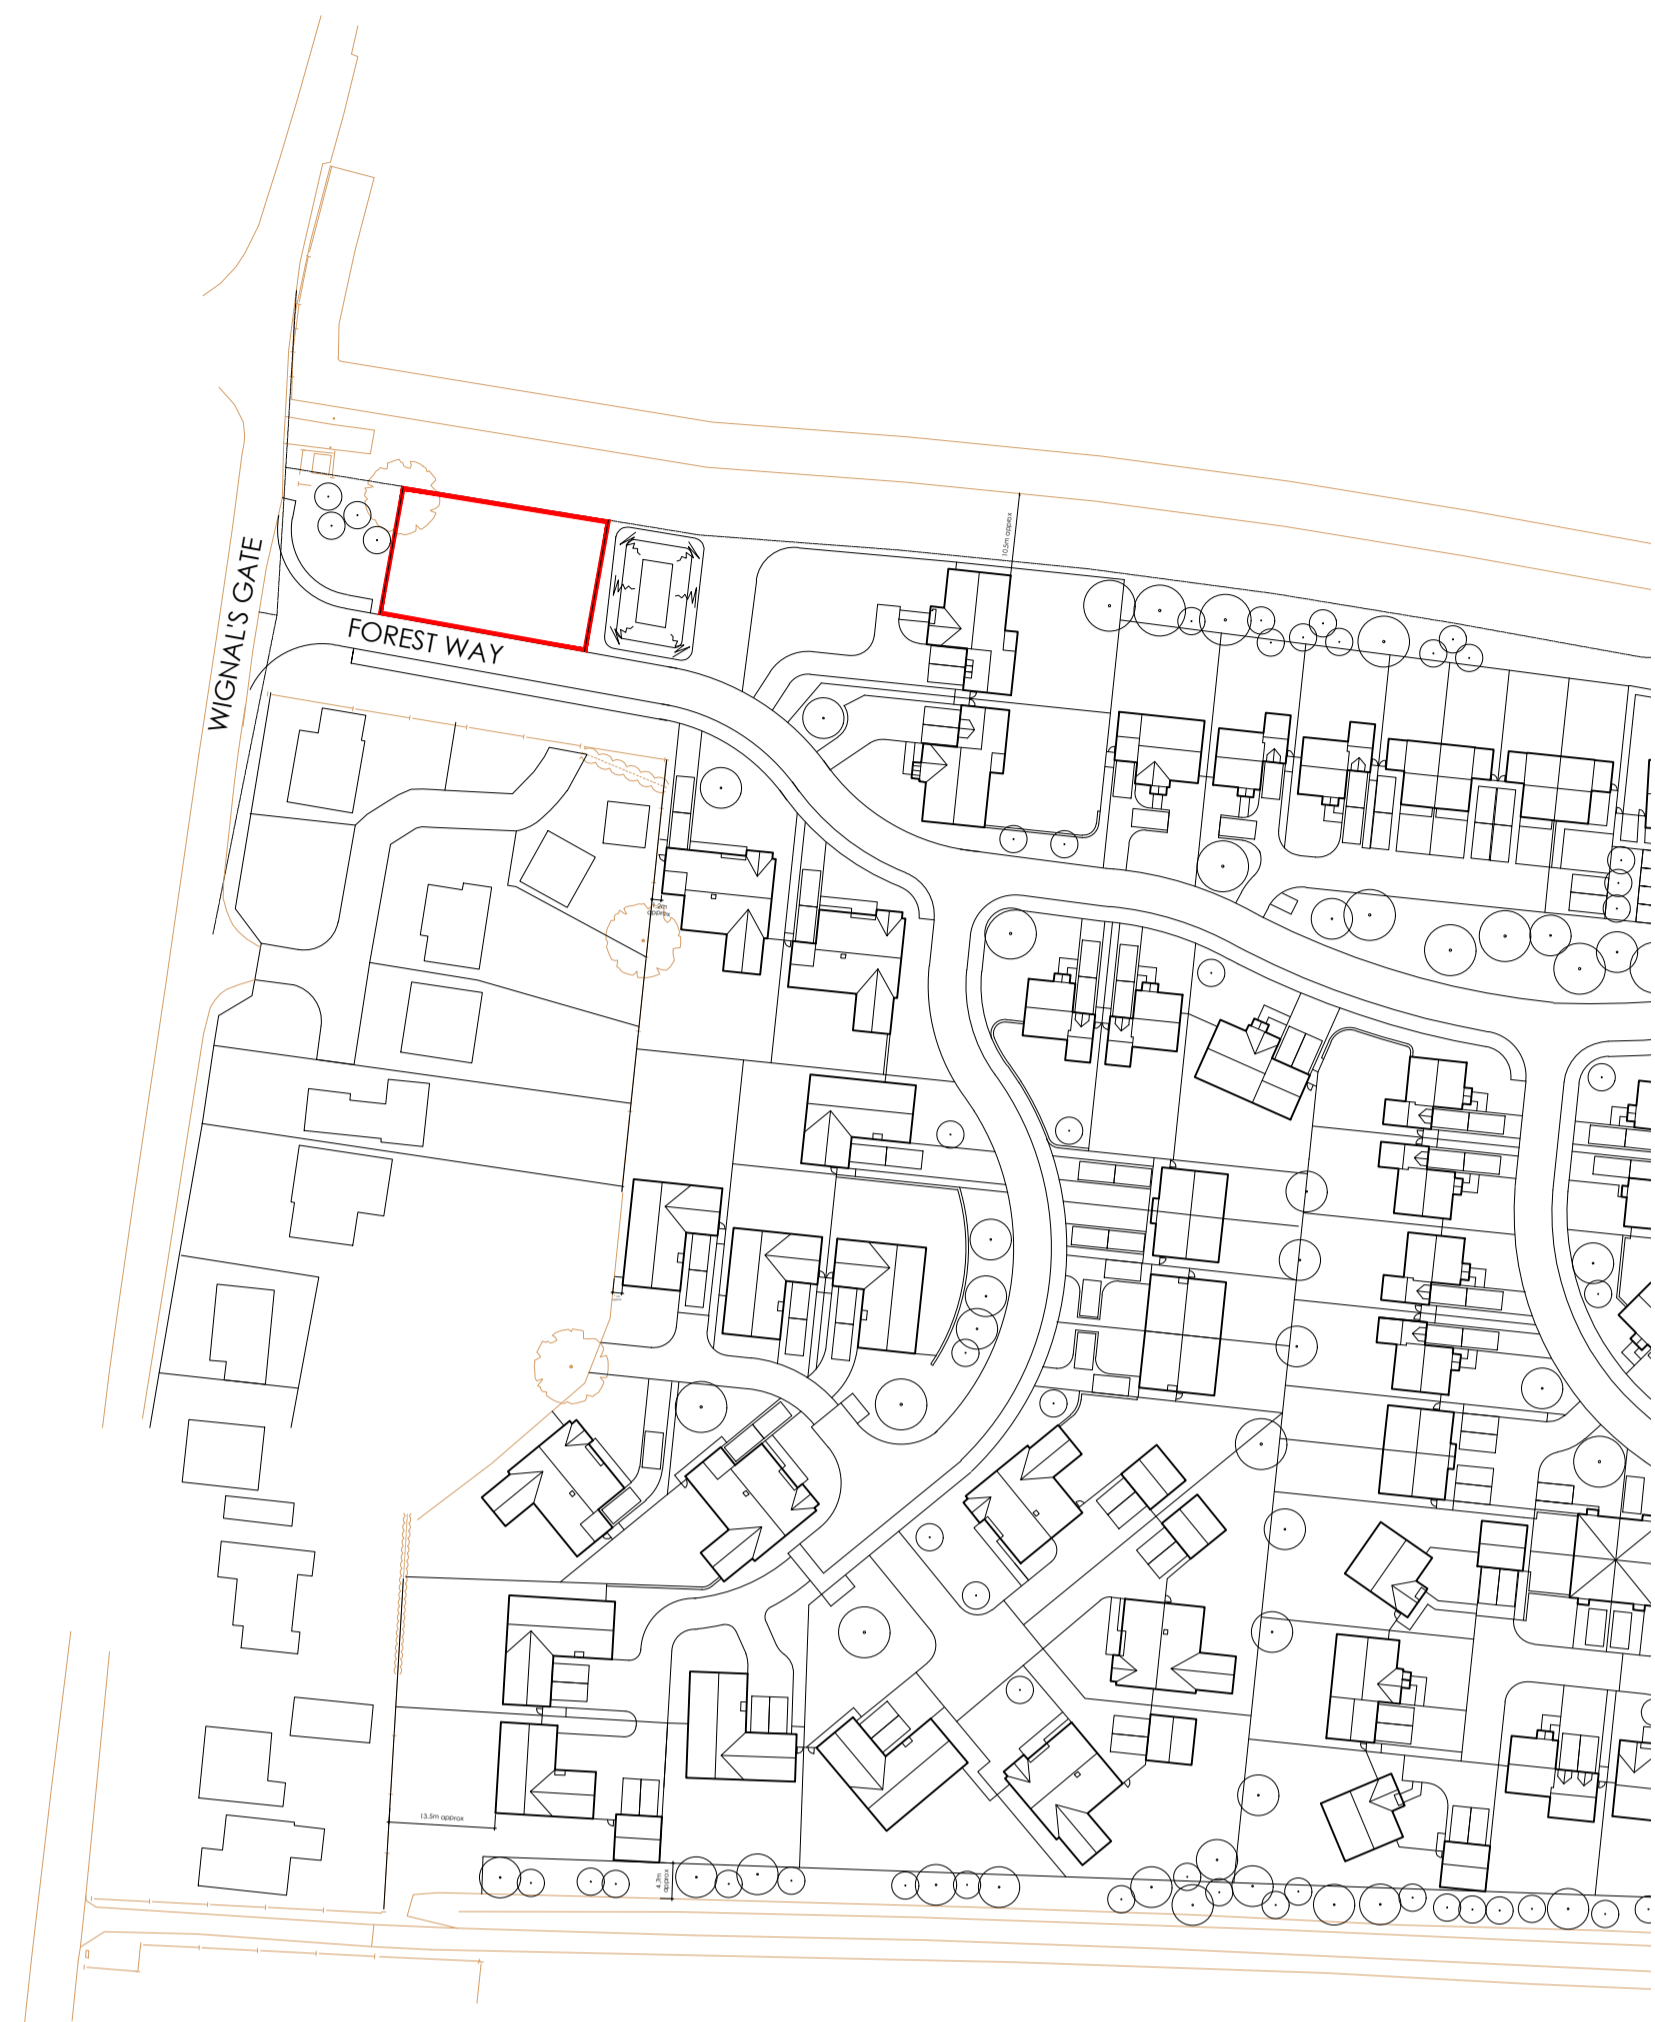

SITE LOCATION PLAN
scale 1:1000

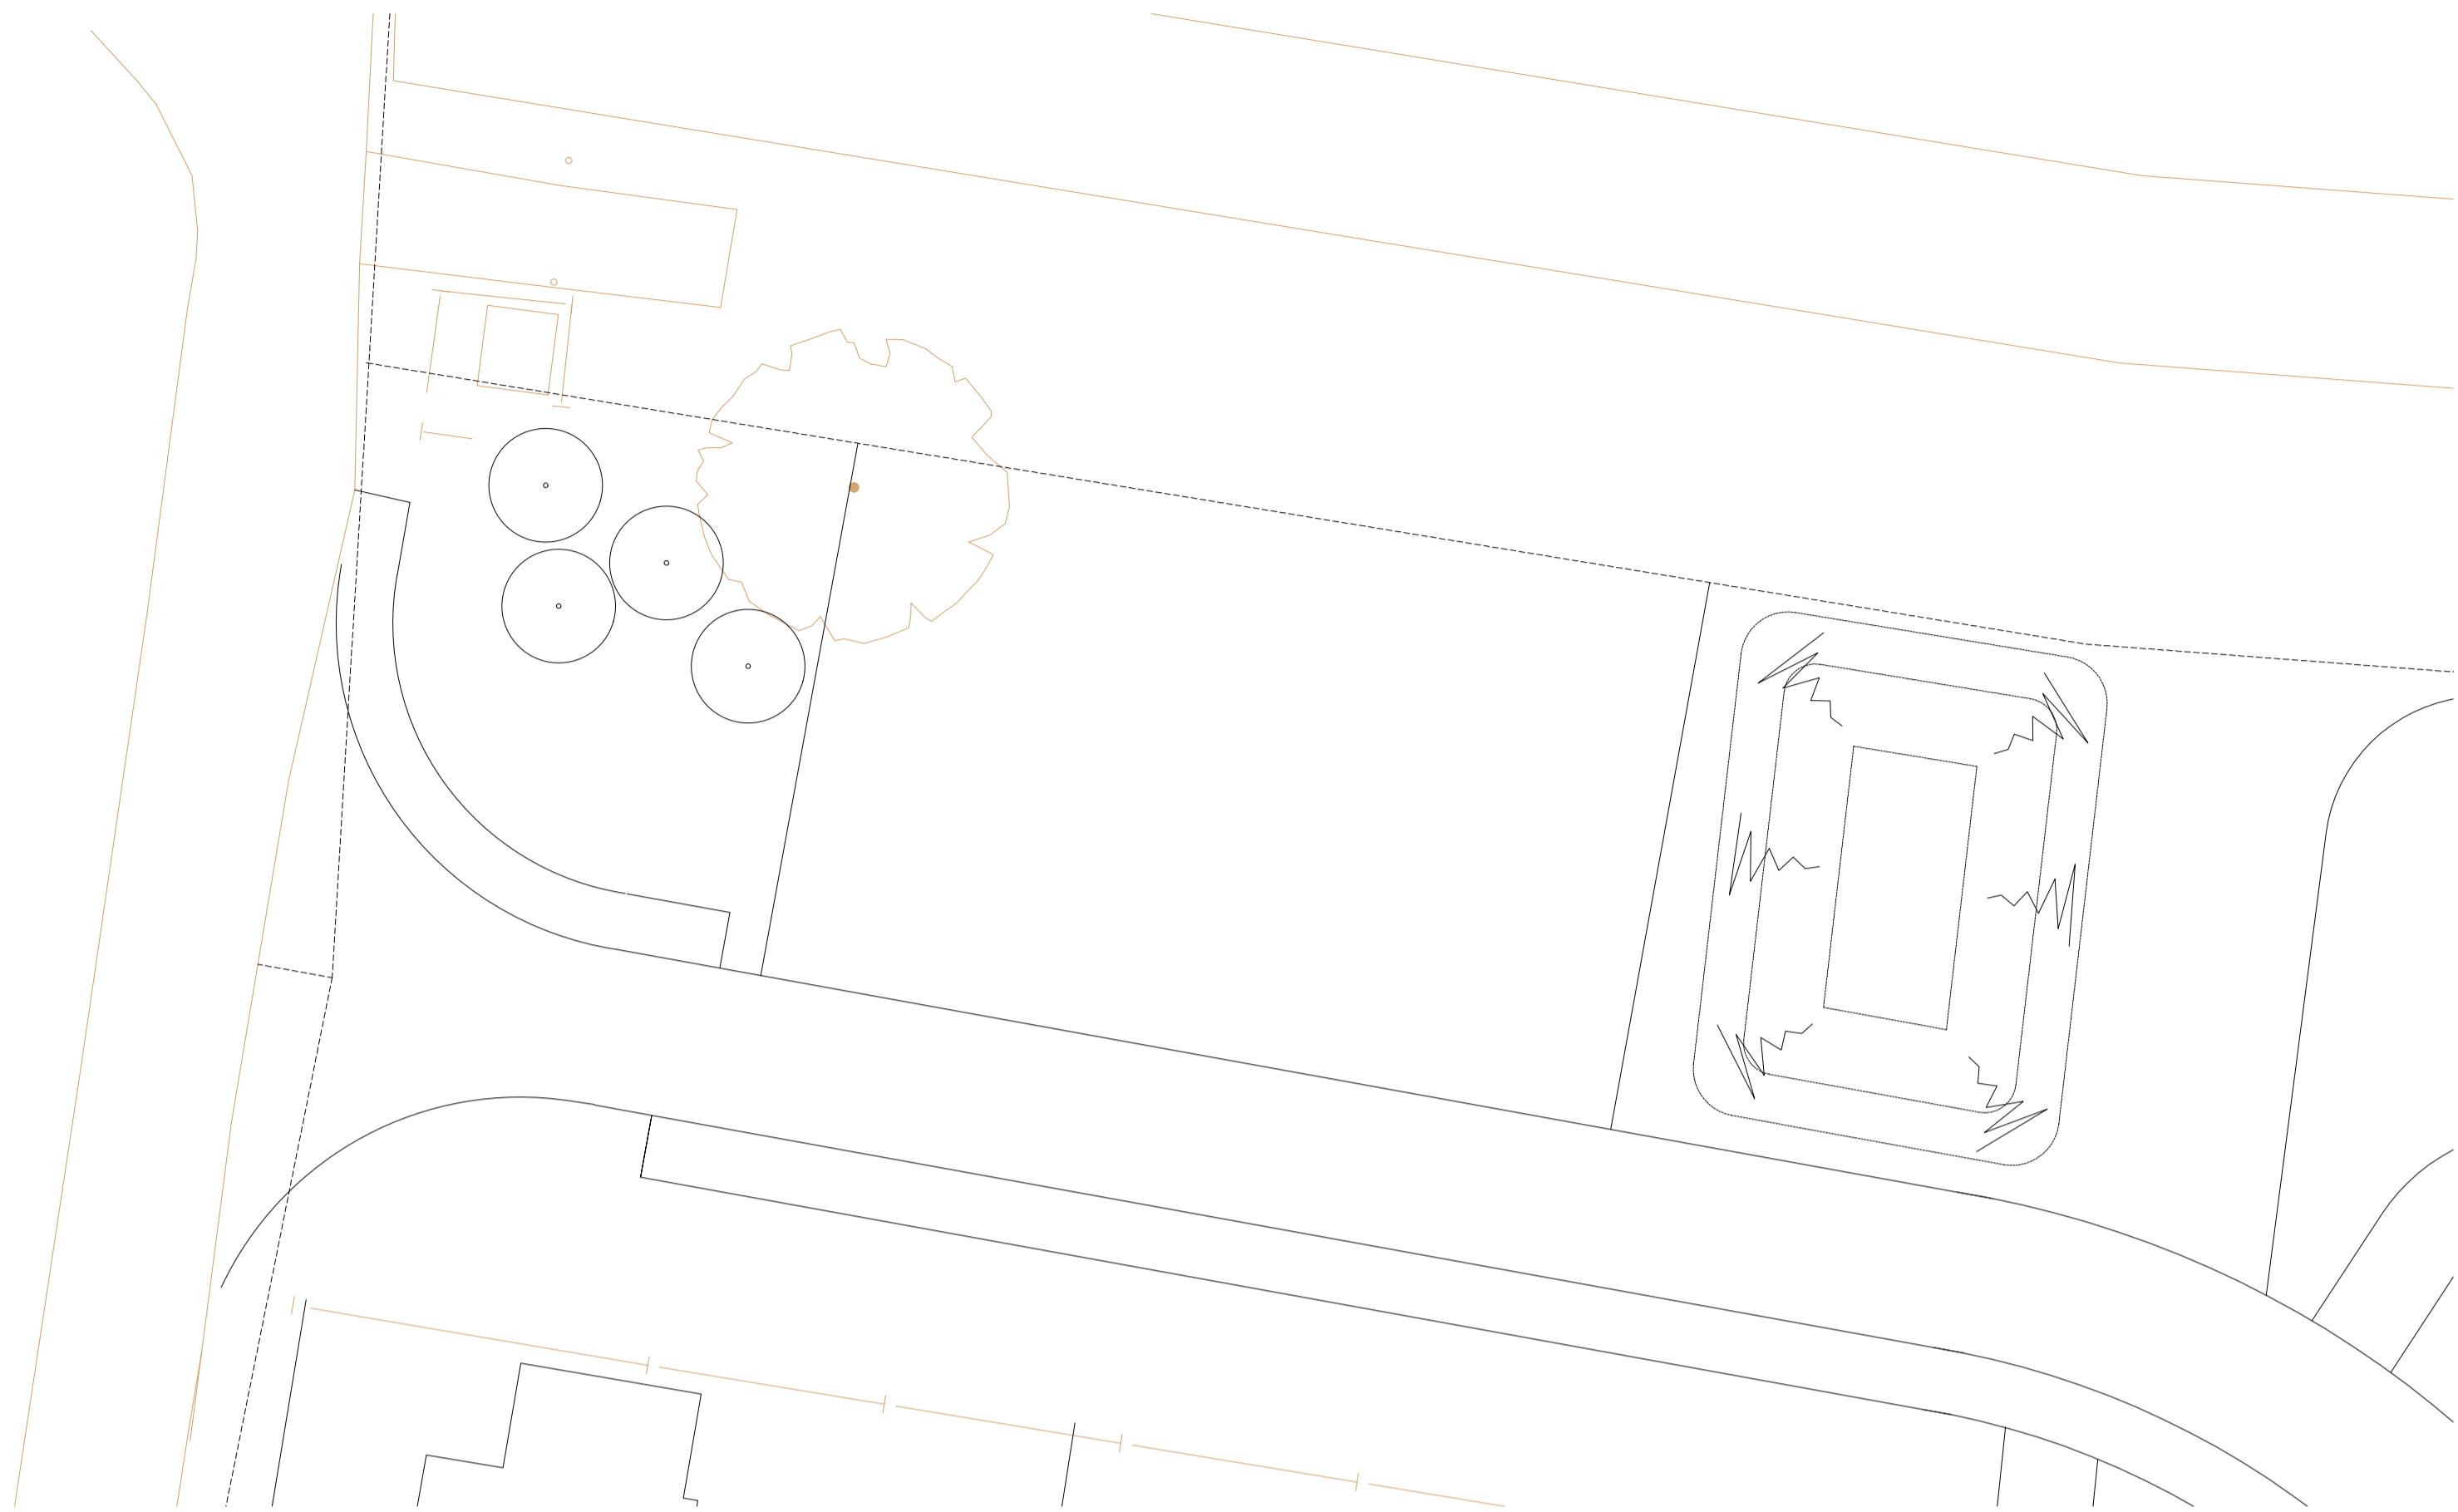

EXISTING SITE PLAN
scale 1:200

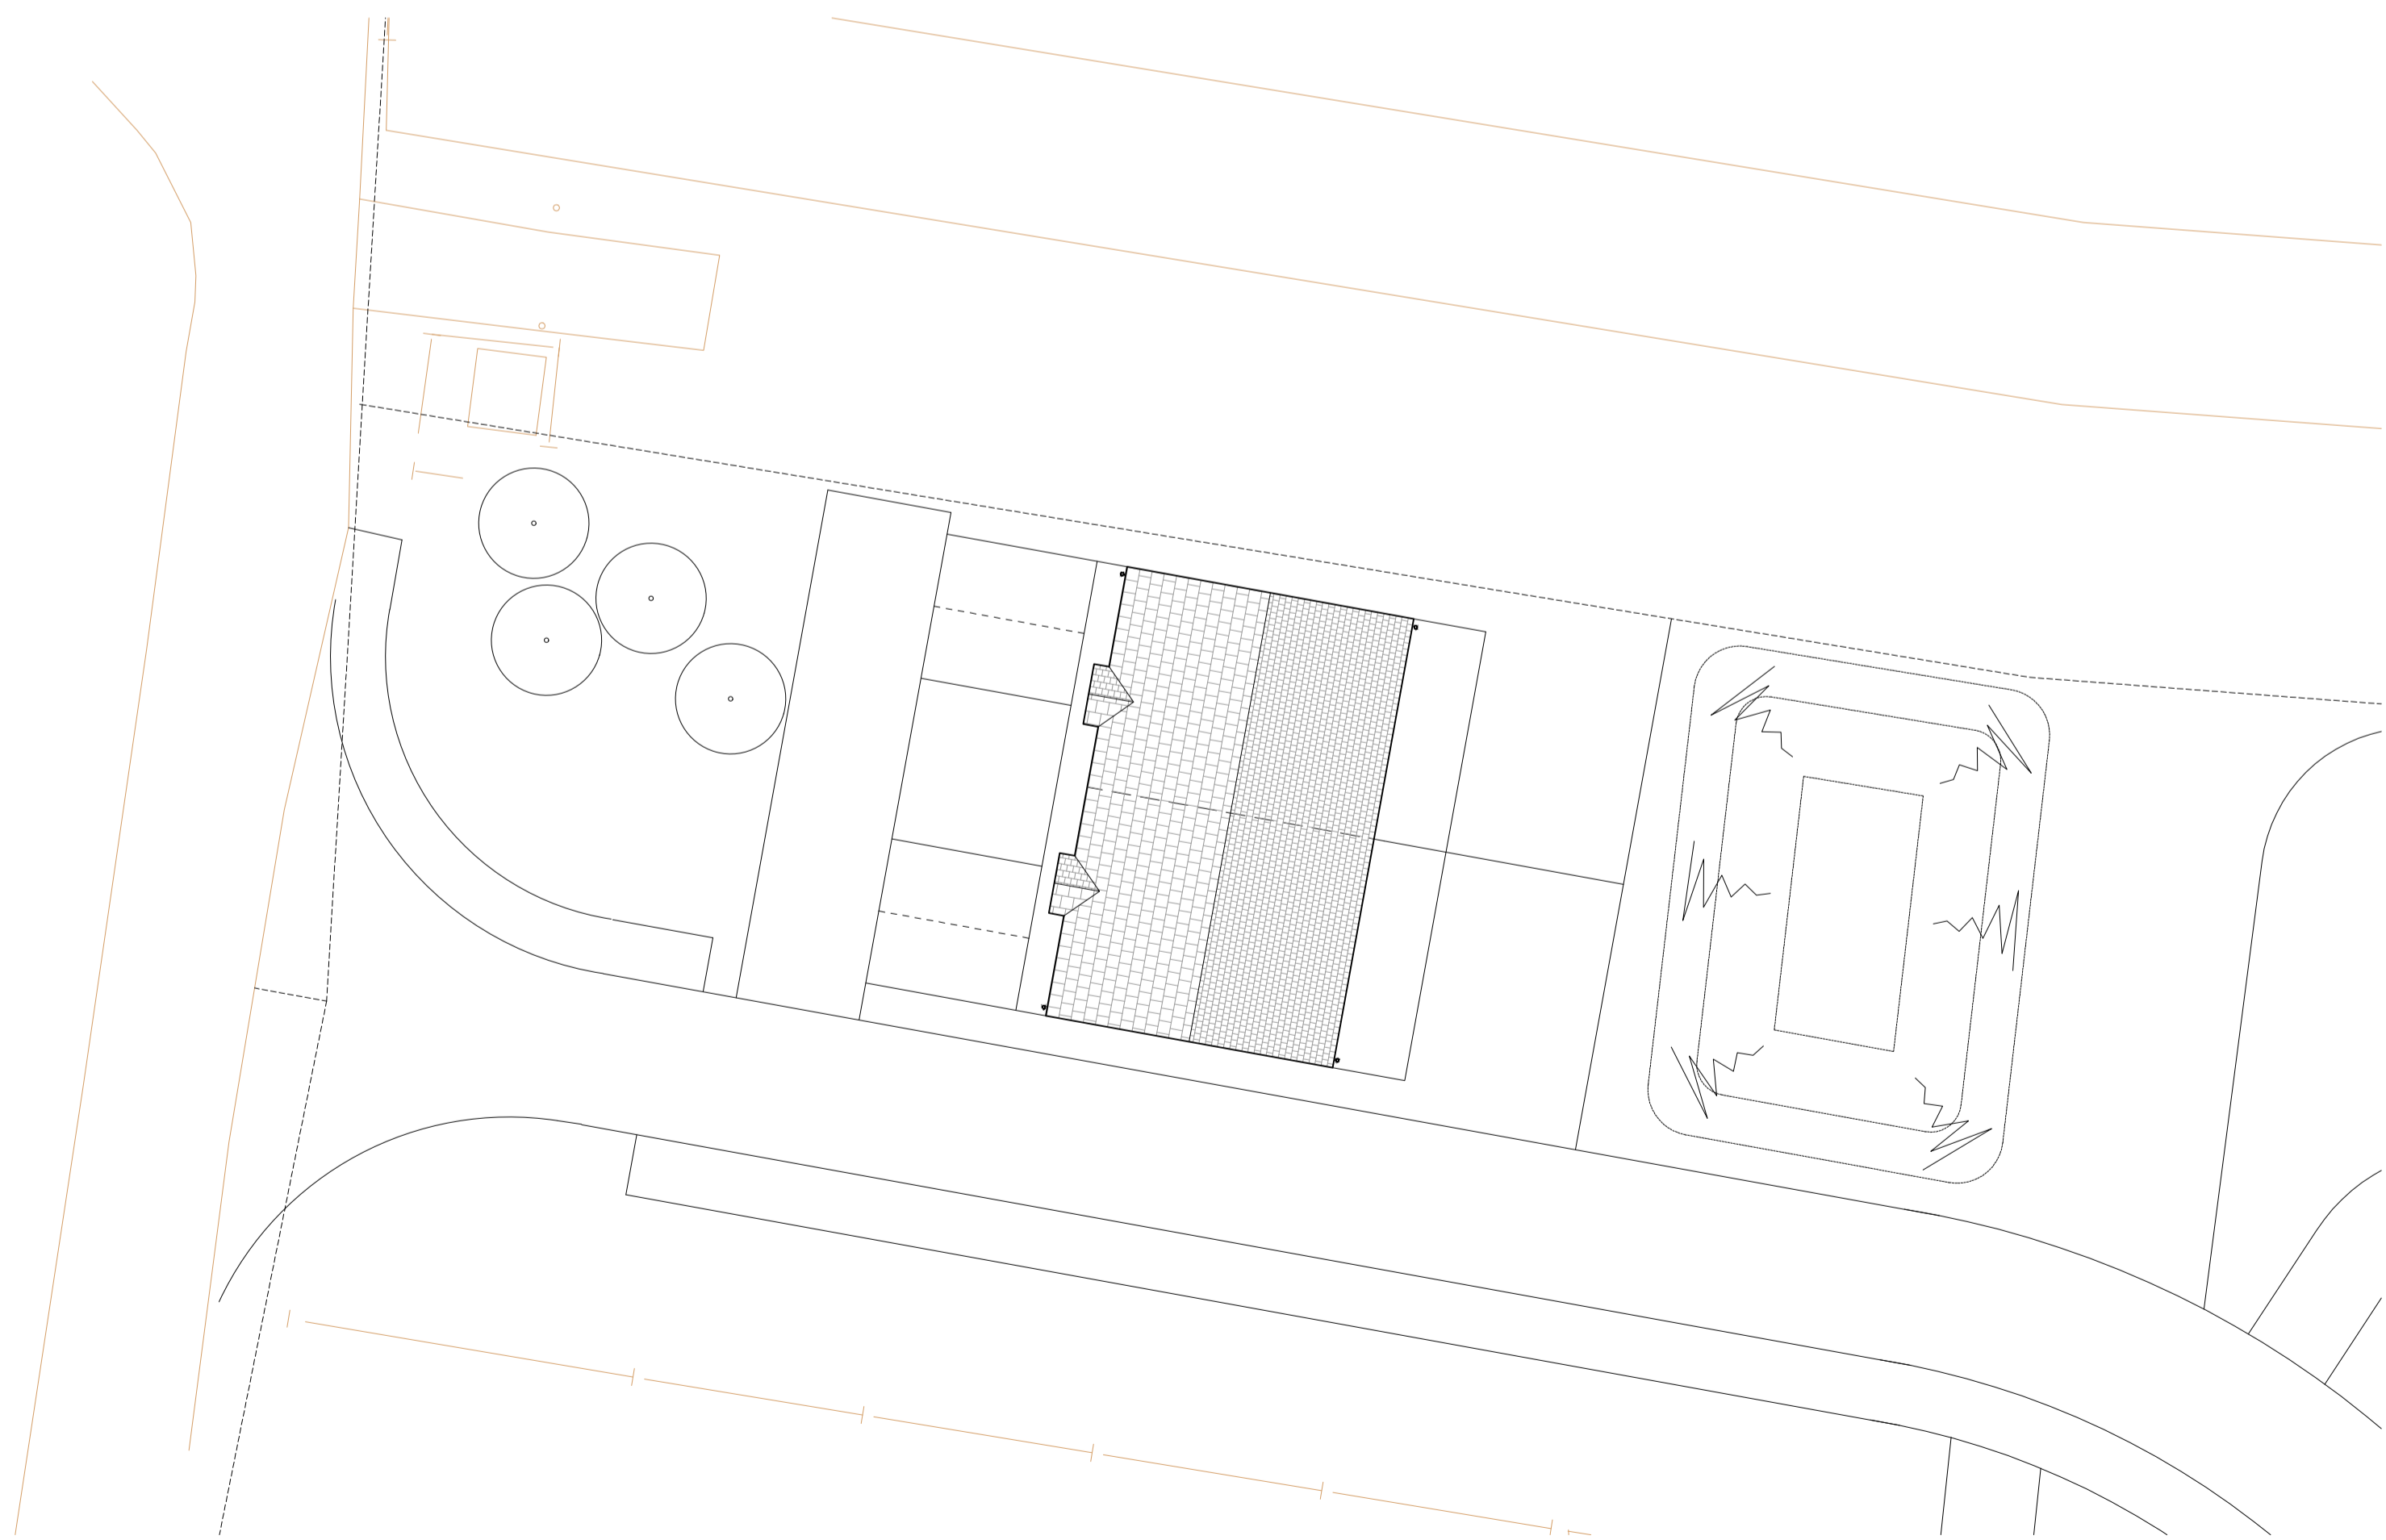

PROPOSED SITE PLAN
scale 1:200



Lincs Design Consultancy
12 Vickers Lane
South
Lincolnshire
LN11 9PZ
T 01509 411155
E admin@lincsdesignconsultancy.co.uk
www.lincsdesignconsultancy.co.uk

PROJECT	Wignals Wood, Wignals Gate, Holbeach, Spalding, Lincs
DATE	July 2025
TITLE	Site Plans
SCALE	As Shown
ORIGINAL SIZE	A1
DRG STATUS	PLANNING
DRAWING NUMBER	LDC4657 - 03A