



This drawing is the copyright of **Idc Design Consultancy** and must not be reproduced without written consent. The client/contractor is responsible for taking and checking all dimensions on site prior to commencement. Particular care should be taken to ensure that all building elements have not been obscured during surveys, and reporting back to the architect/consultant any discrepancies. All materials specified on this drawing are to be used in strict accordance with manufacturer's written instructions and current codes of practice.

All details and specifications on this drawing and in relation to this specific project should be adhered to. If any deviations occur the contractor/client should return to **Idc Design Consultancy** immediately as we cannot be held responsible for errors resulting from unexplained detail and specification changes.


DRAWING ISSUES AND REVISIONS
 Rev.A Amended Site Location Plan 20/08/2025
 Rev.B Amended Plans 13/10/2025

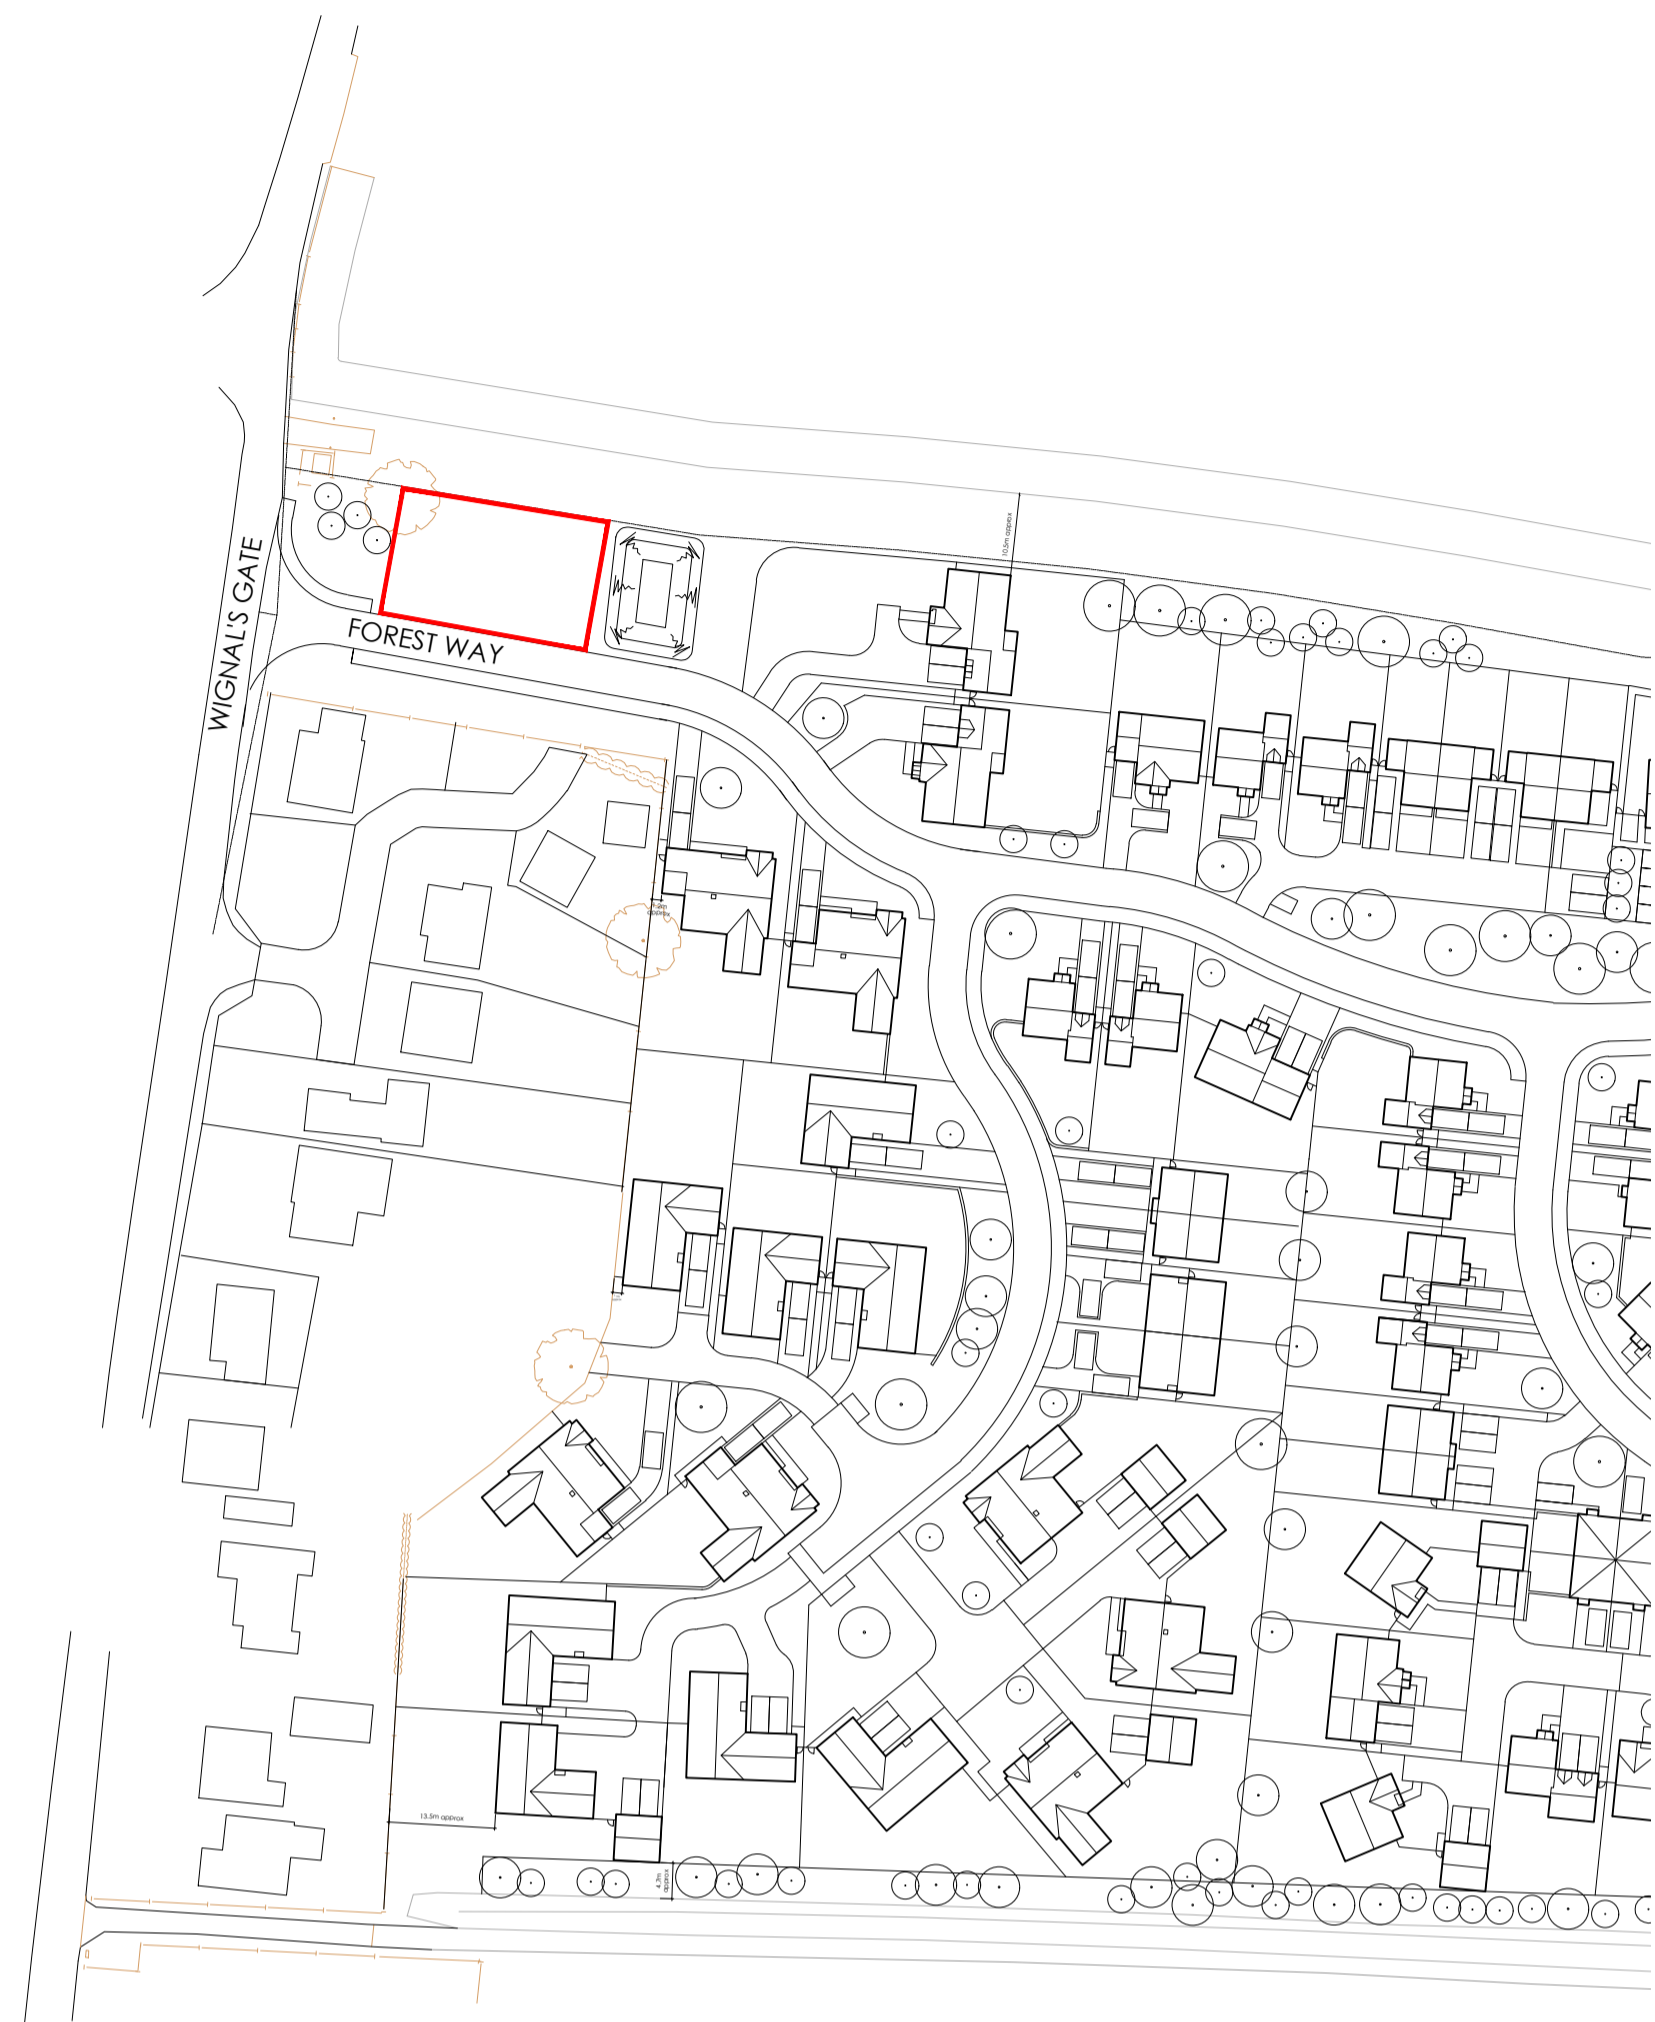

SITE LOCATION PLAN
 scale 1:1000

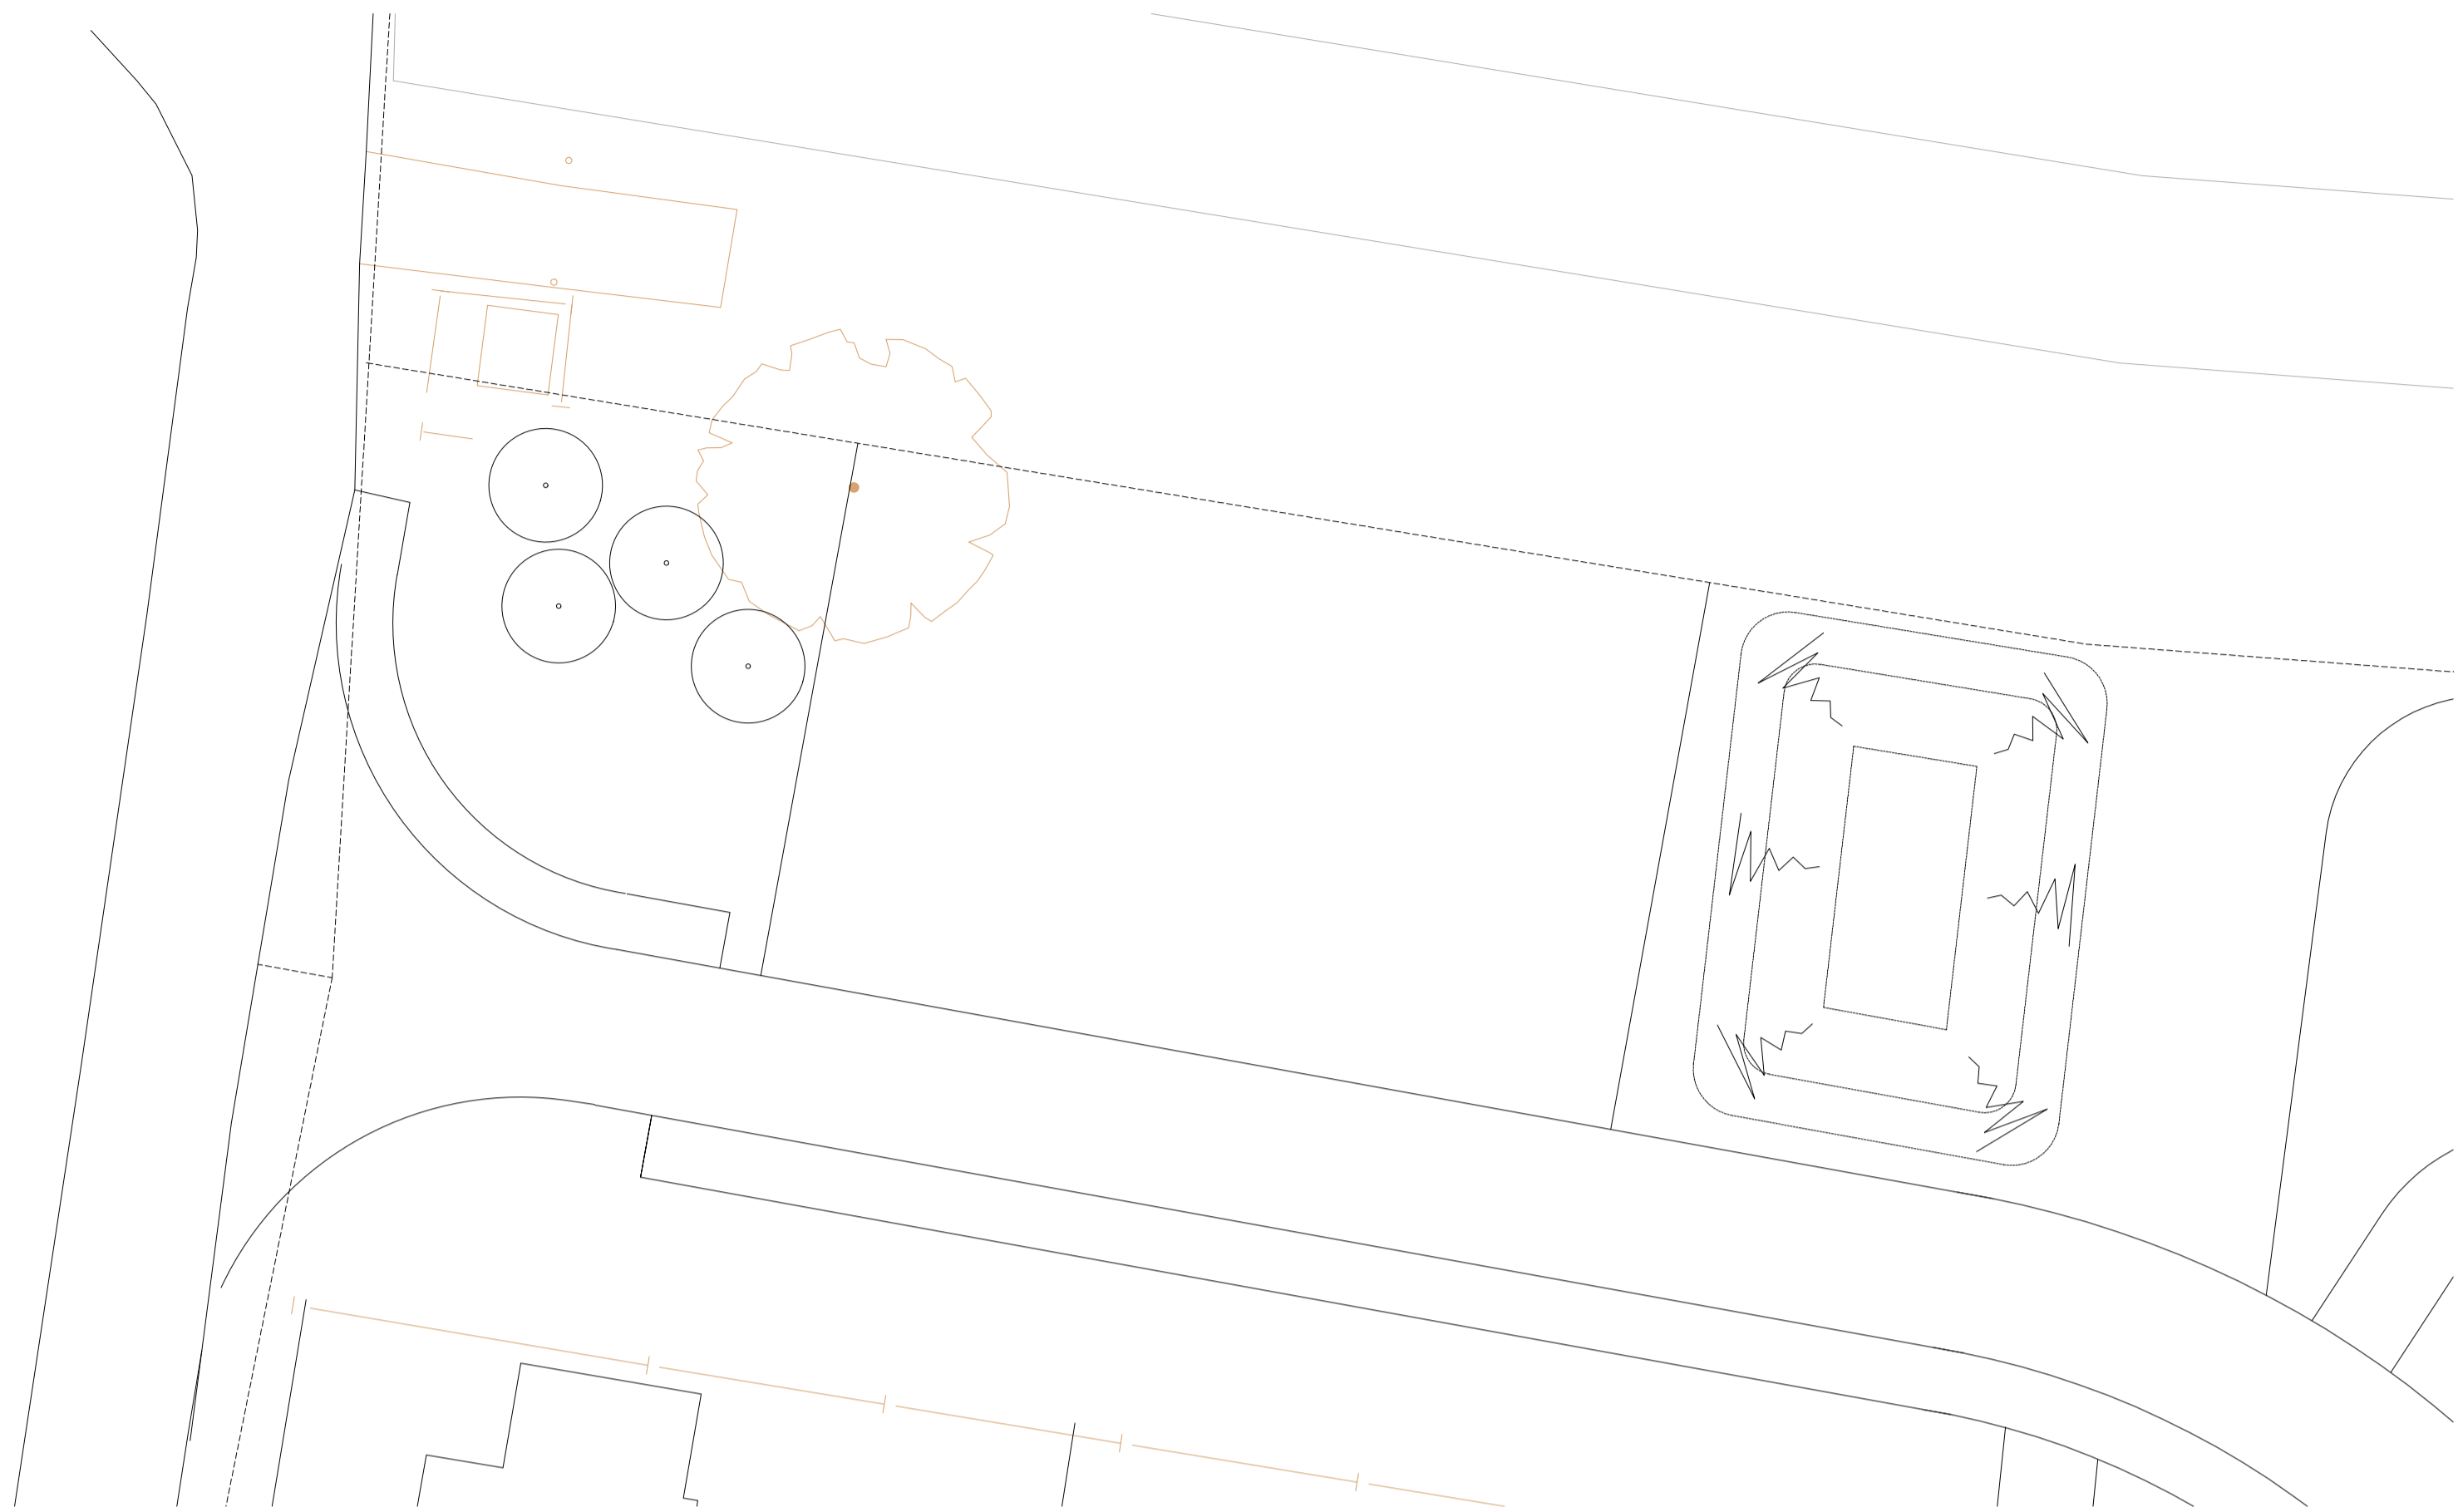

EXISTING SITE PLAN
 scale 1:200

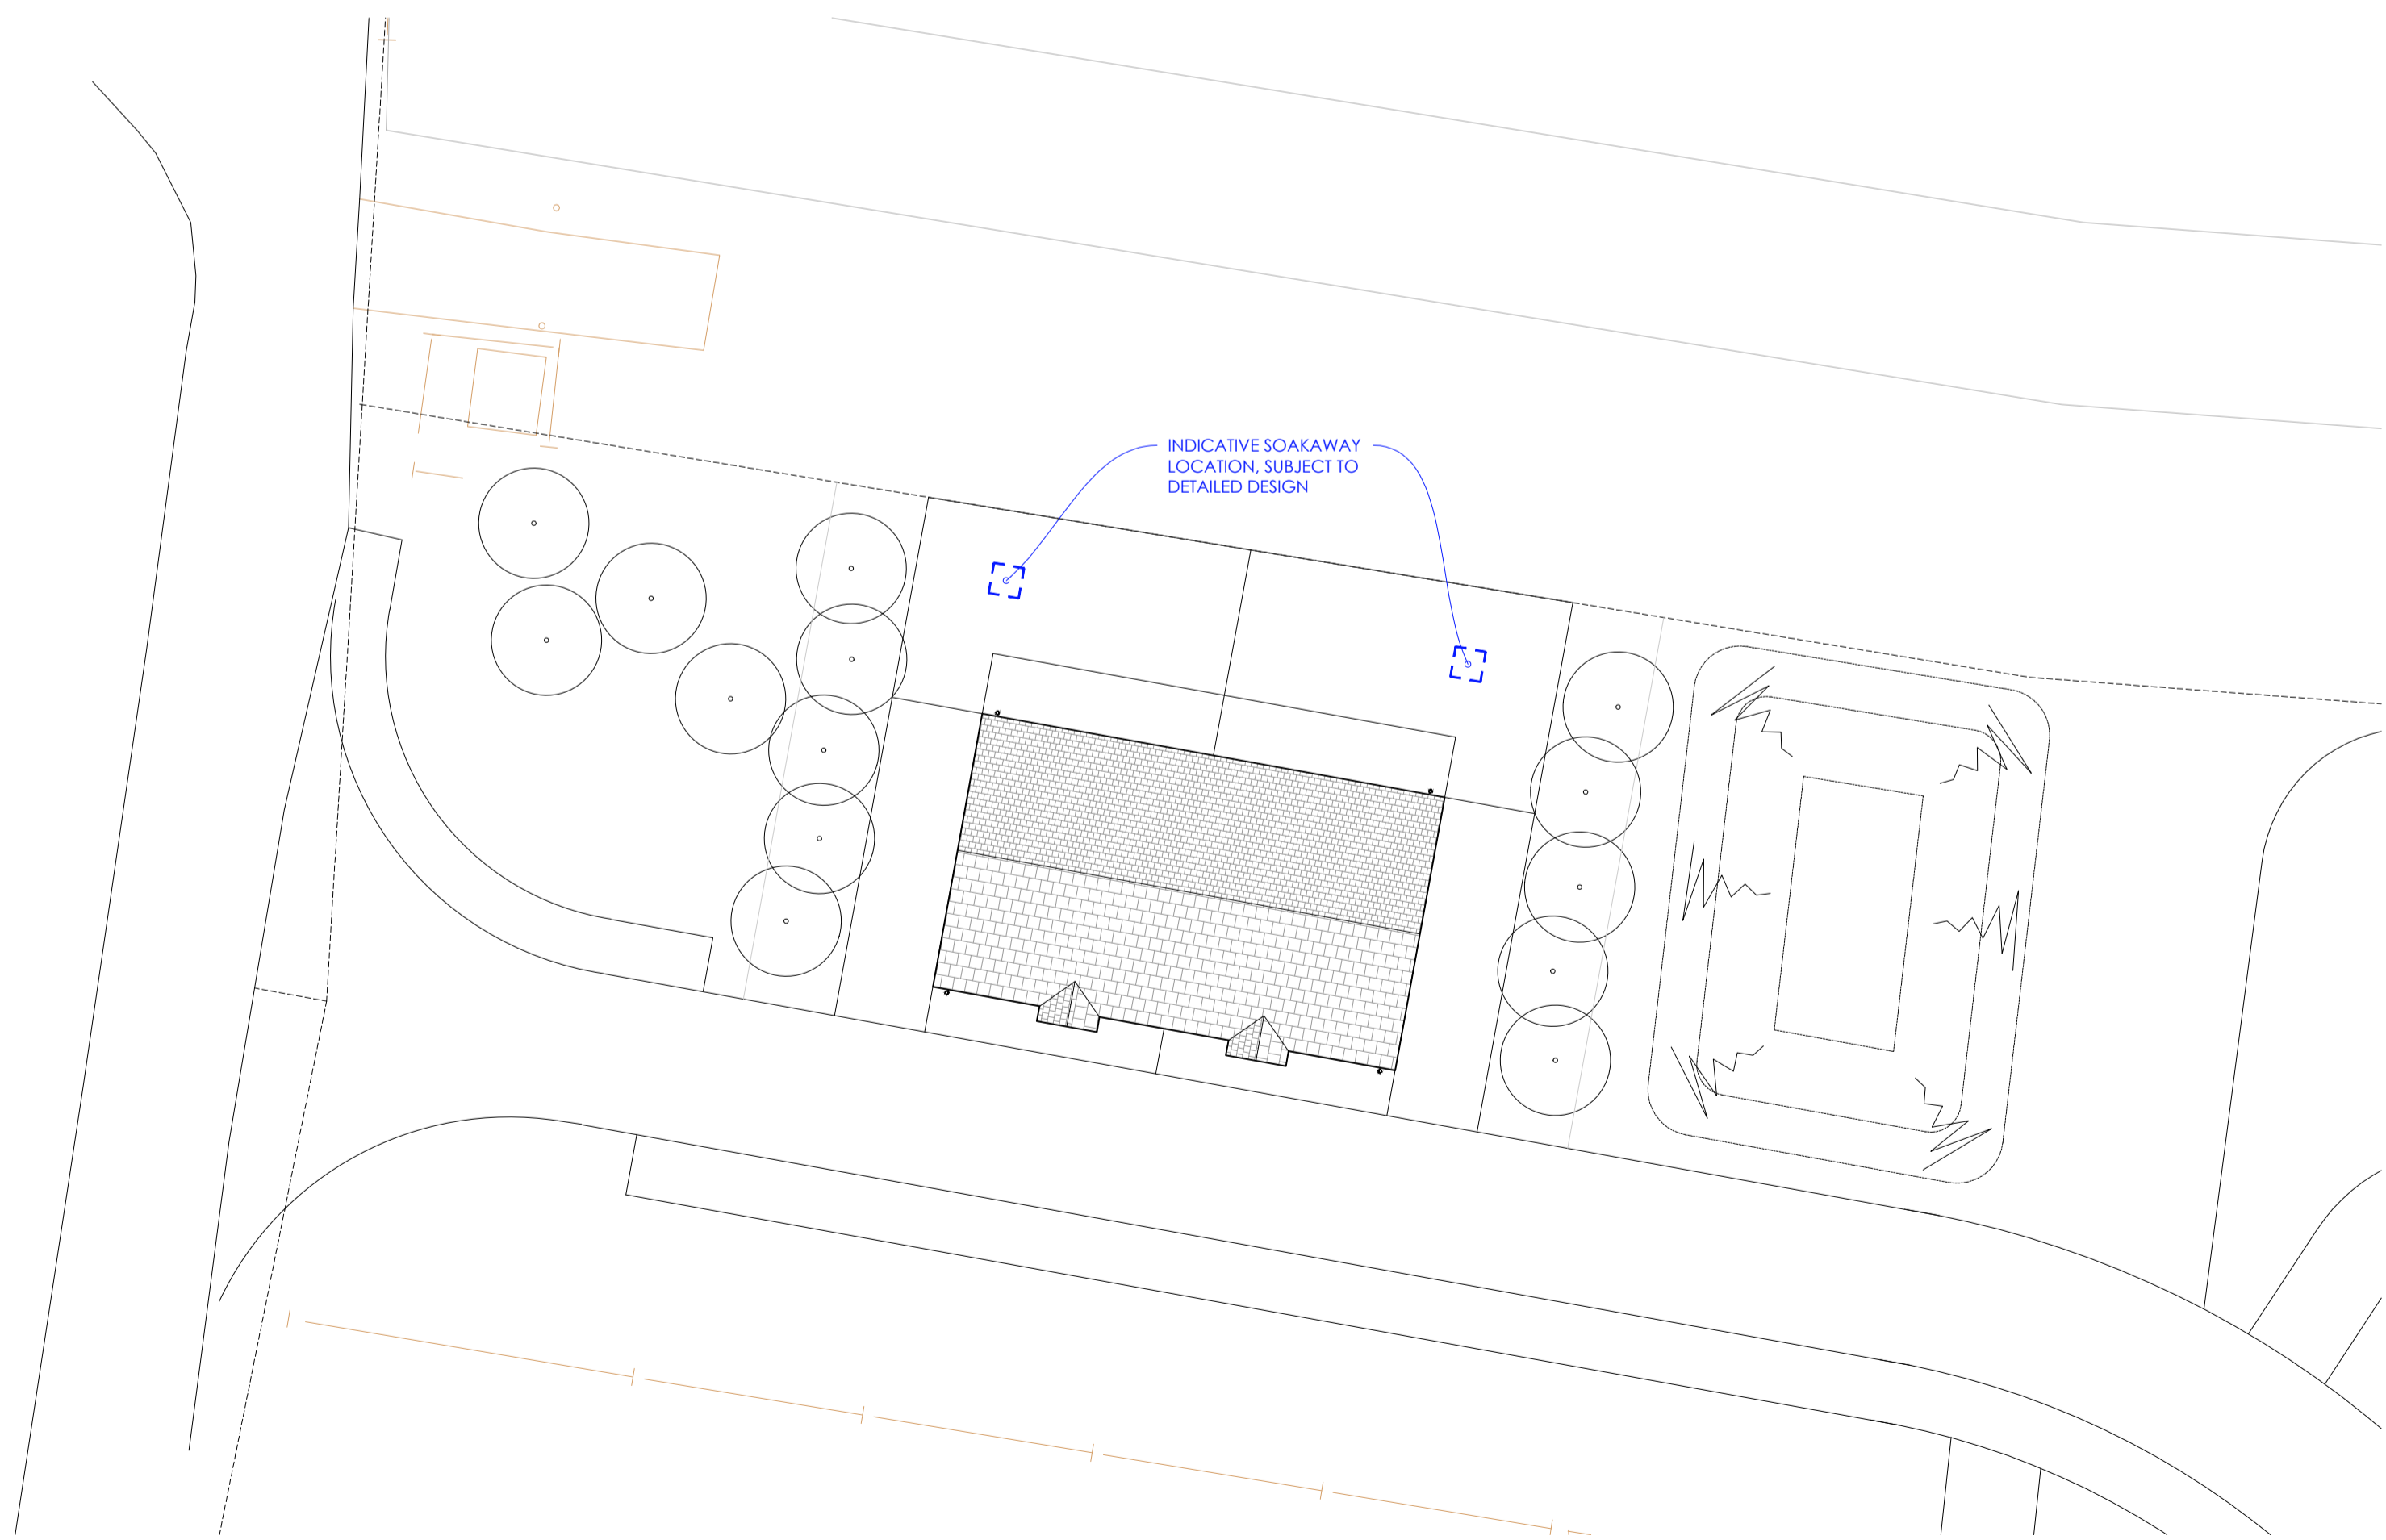

PROPOSED SITE PLAN
 scale 1:200



Idc
 Lincs Design Consultancy
 12 Vickers Lane
 South
 Lincolnshire
 LN11 9PJ
 T 01507 411155
 E | admin@idcdesignconsultancy.co.uk
 www.lincsdesignconsultancy.co.uk

PROJECT	Wignals Wood, Wignals Gate, Holbeach, Spalding, Lincs
DATE	October 2025
TITLE	Site Plans
SCALE	As Shown
ORIGINAL SIZE	A1
DRG STATUS	PLANNING
DRAWING NUMBER	LDC4657 - 03B