



- General Notes**
1. All dimensions are shown in 'mm' unless otherwise stated.
 2. The contractor, sub-contractors and suppliers must verify all dimensions on site prior to the commencement of any work.
 3. This drawing is to be read in conjunction with all relevant engineers and specialist sub-contractors drawings and specifications.
 4. Any discrepancies are to be brought to the designers attention.


WALL KEY

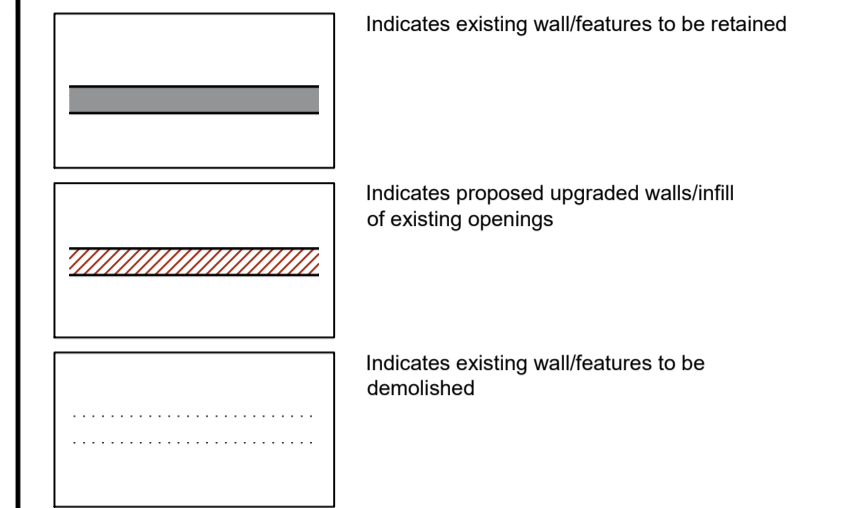



MATERIAL KEY

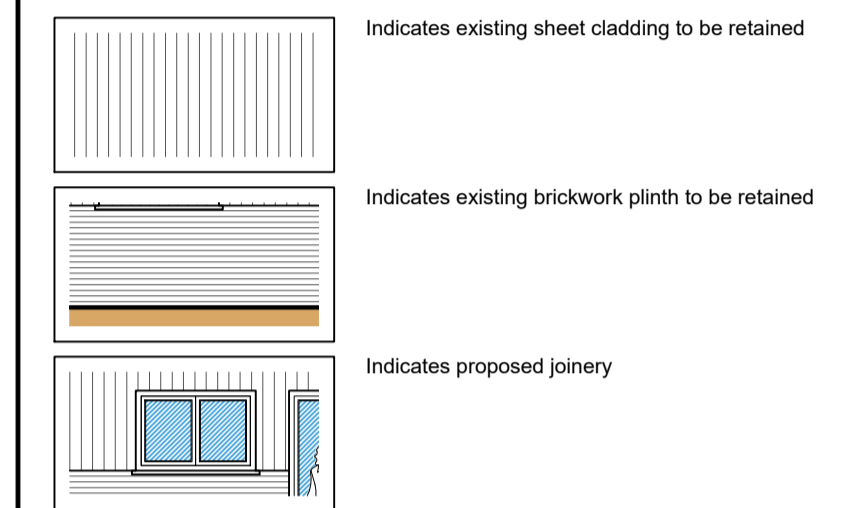




All materials to match existing where infill is required

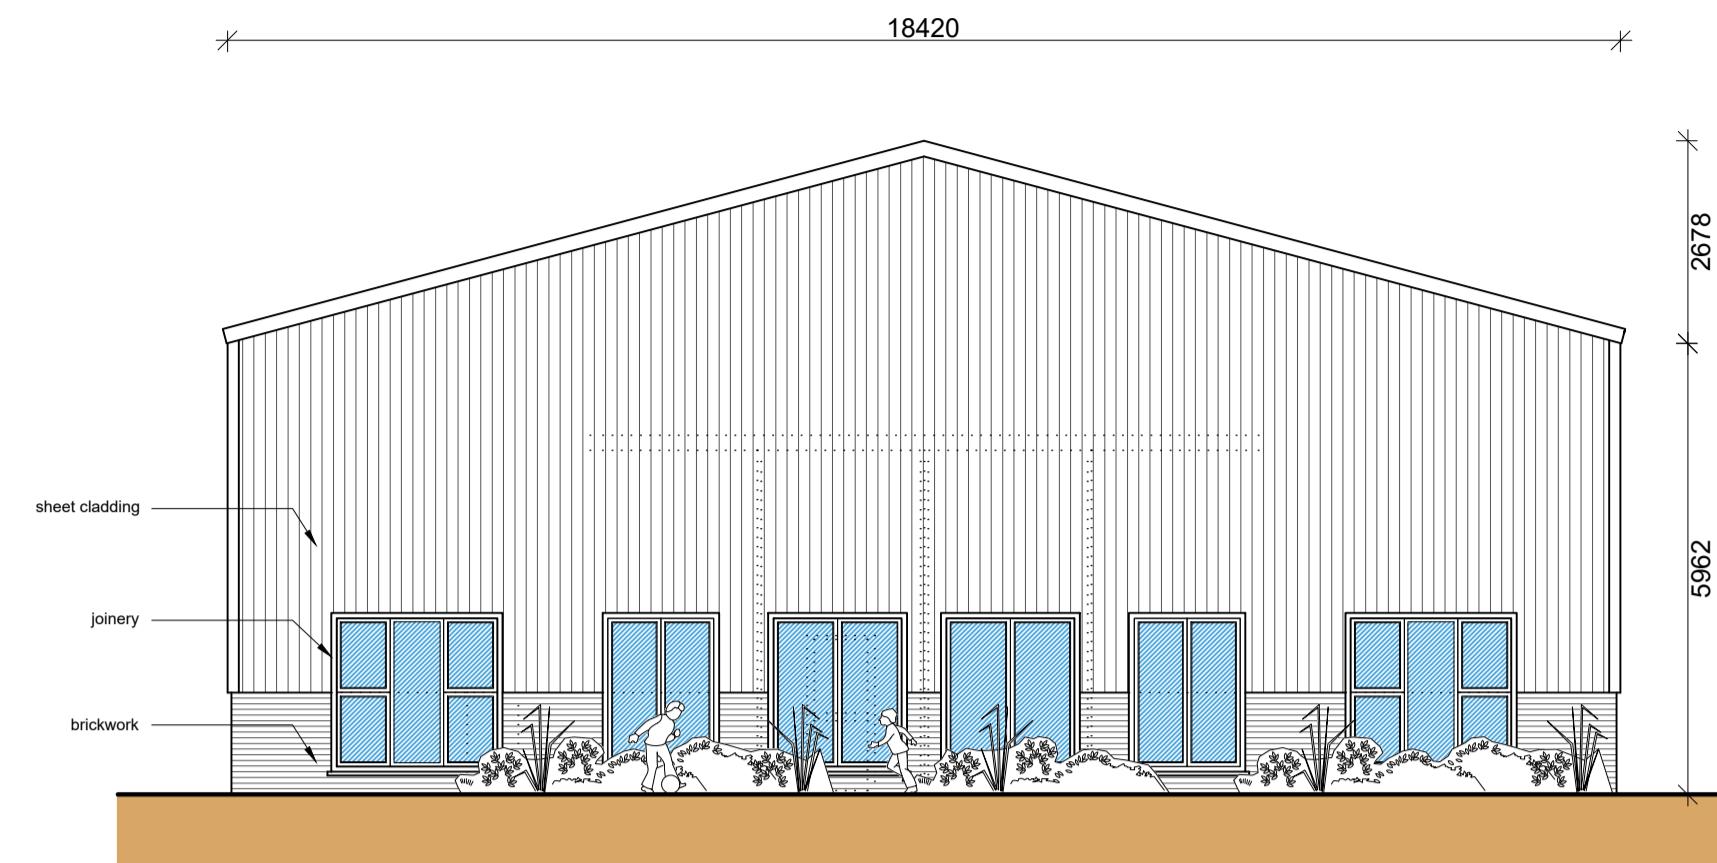



Front Elevation (N)
Scale: 1:100

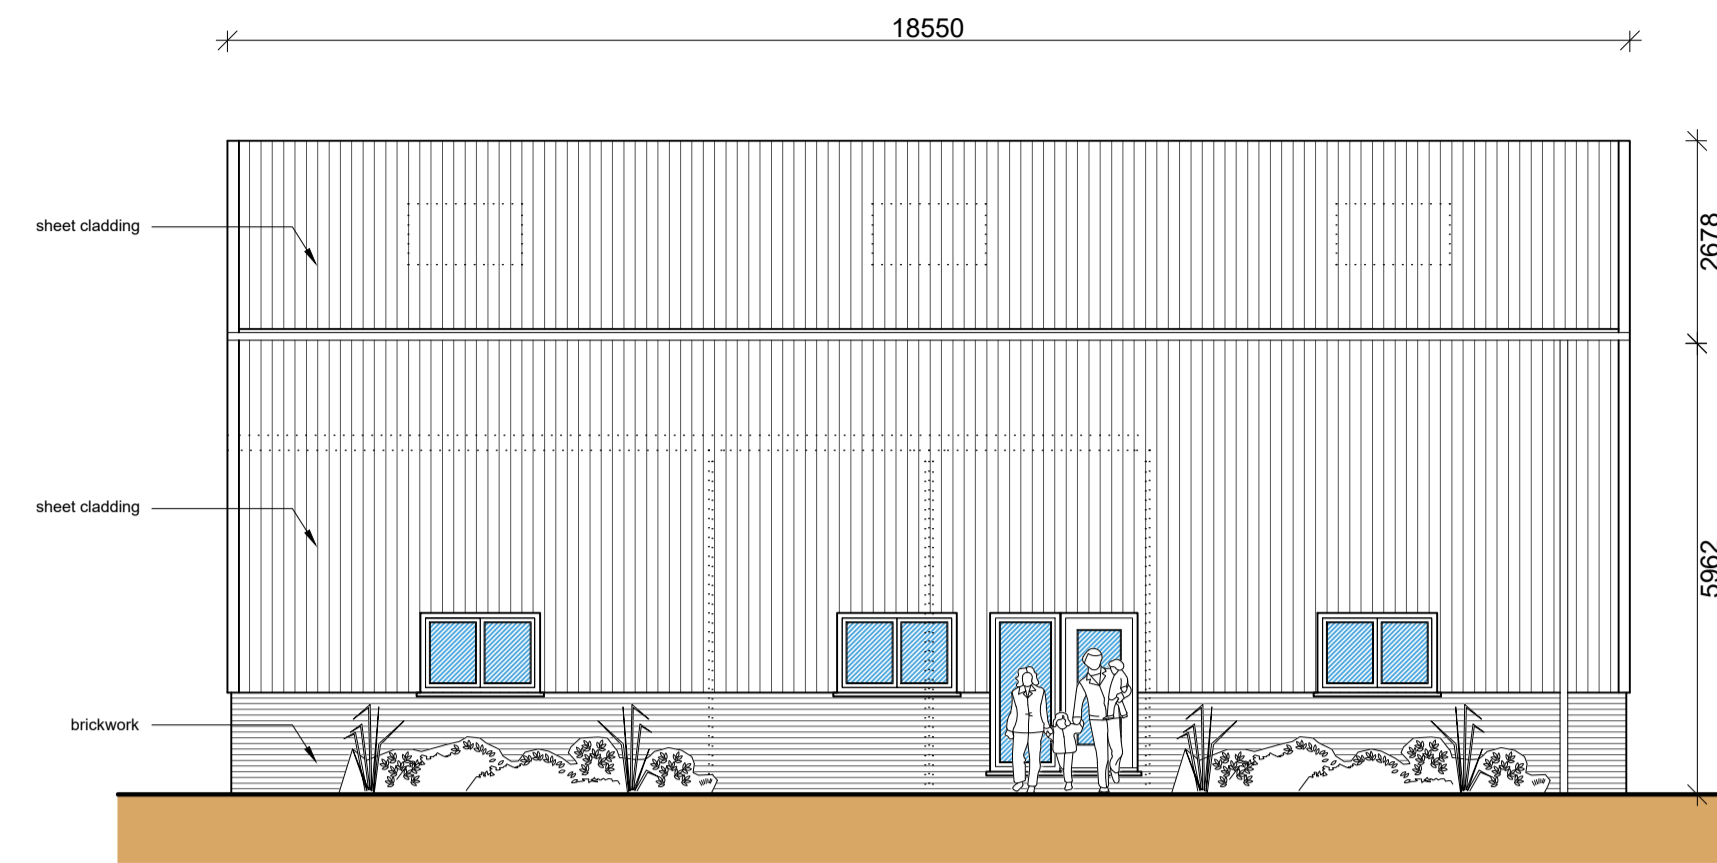 




Side Elevation (E)
Scale: 1:100

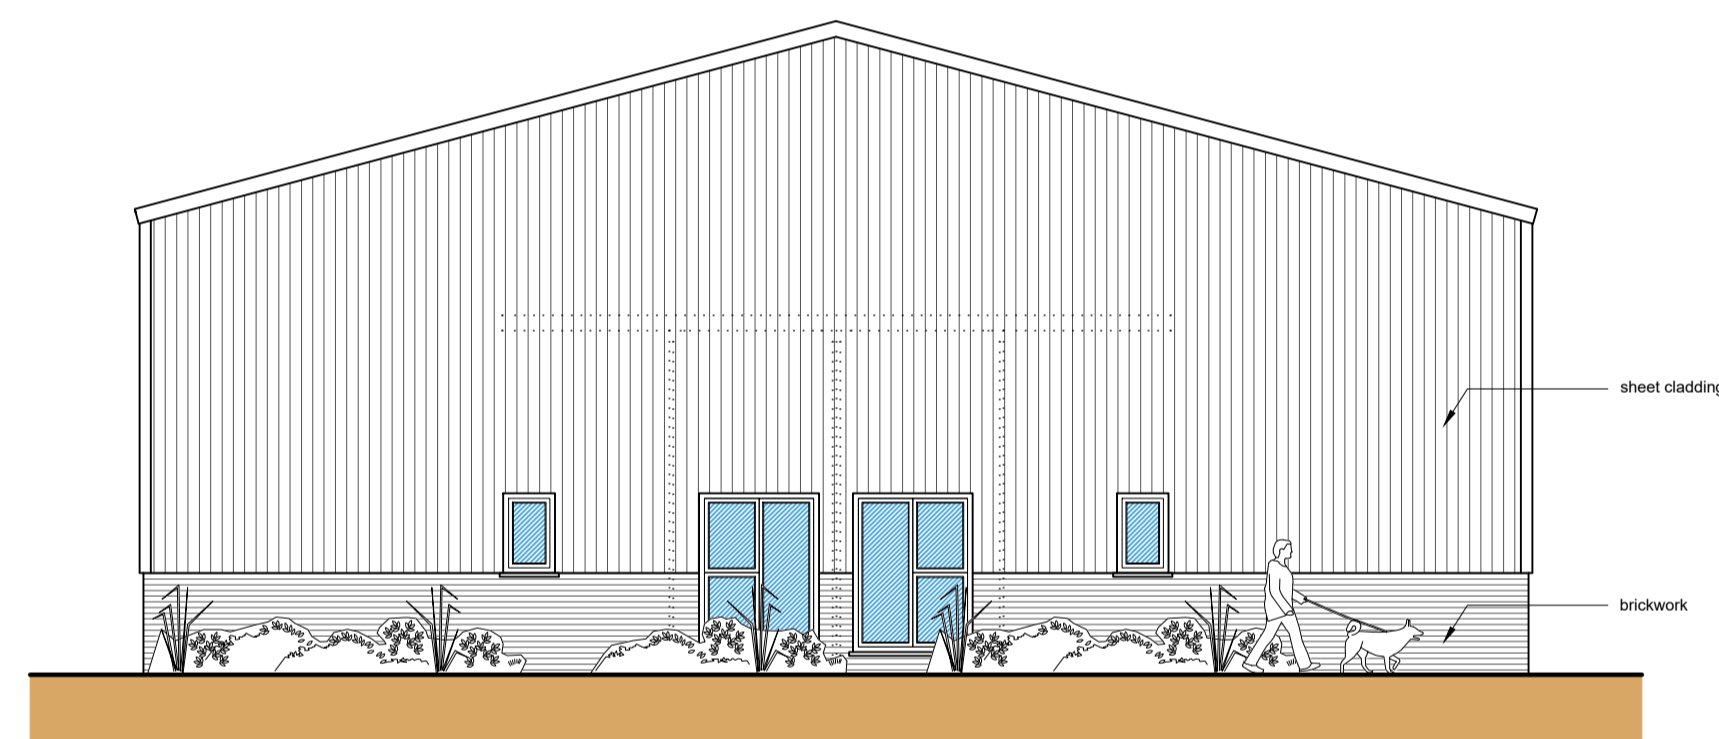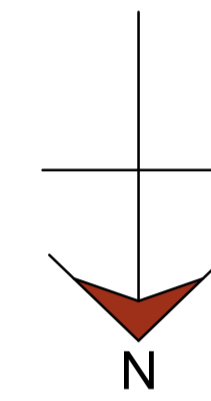 



Rear Elevation (S)
Scale: 1:100

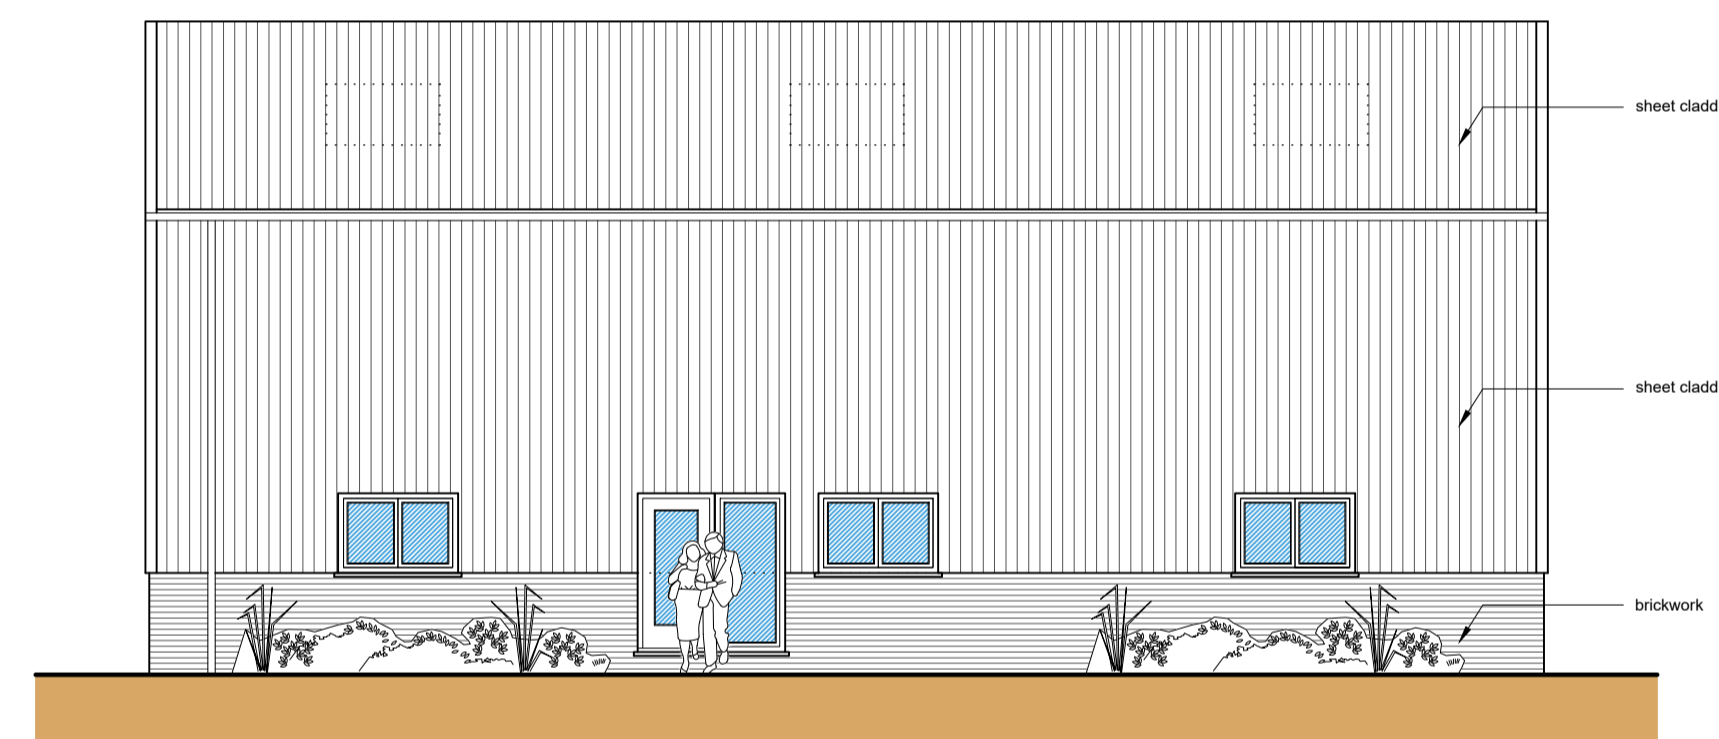 



Side Elevation (W)
Scale: 1:100

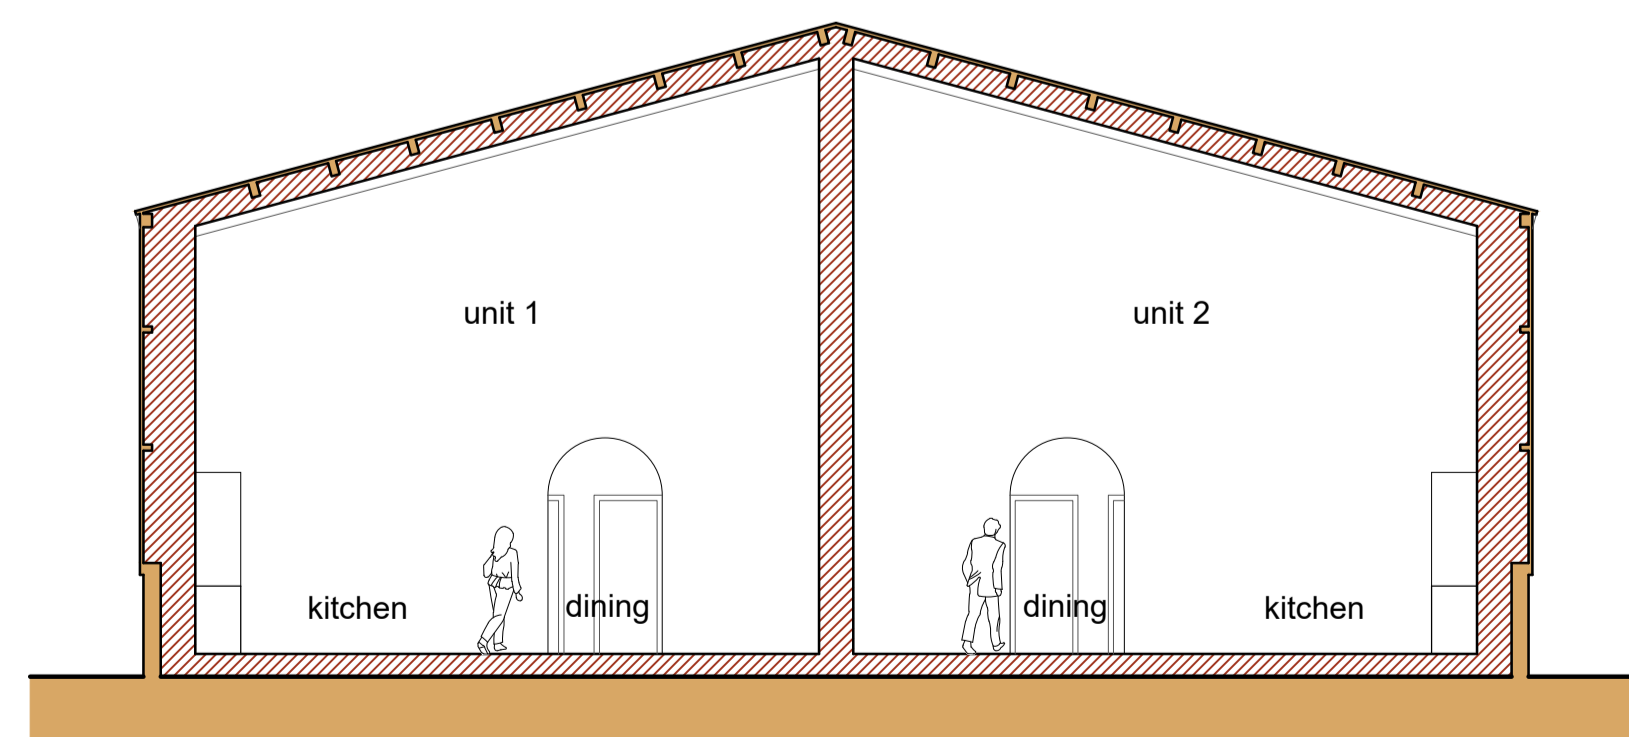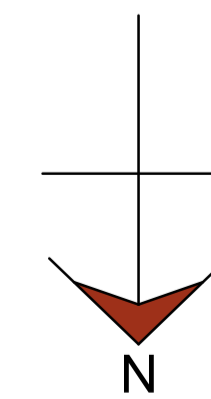 


Section A-A
Scale: 1:100

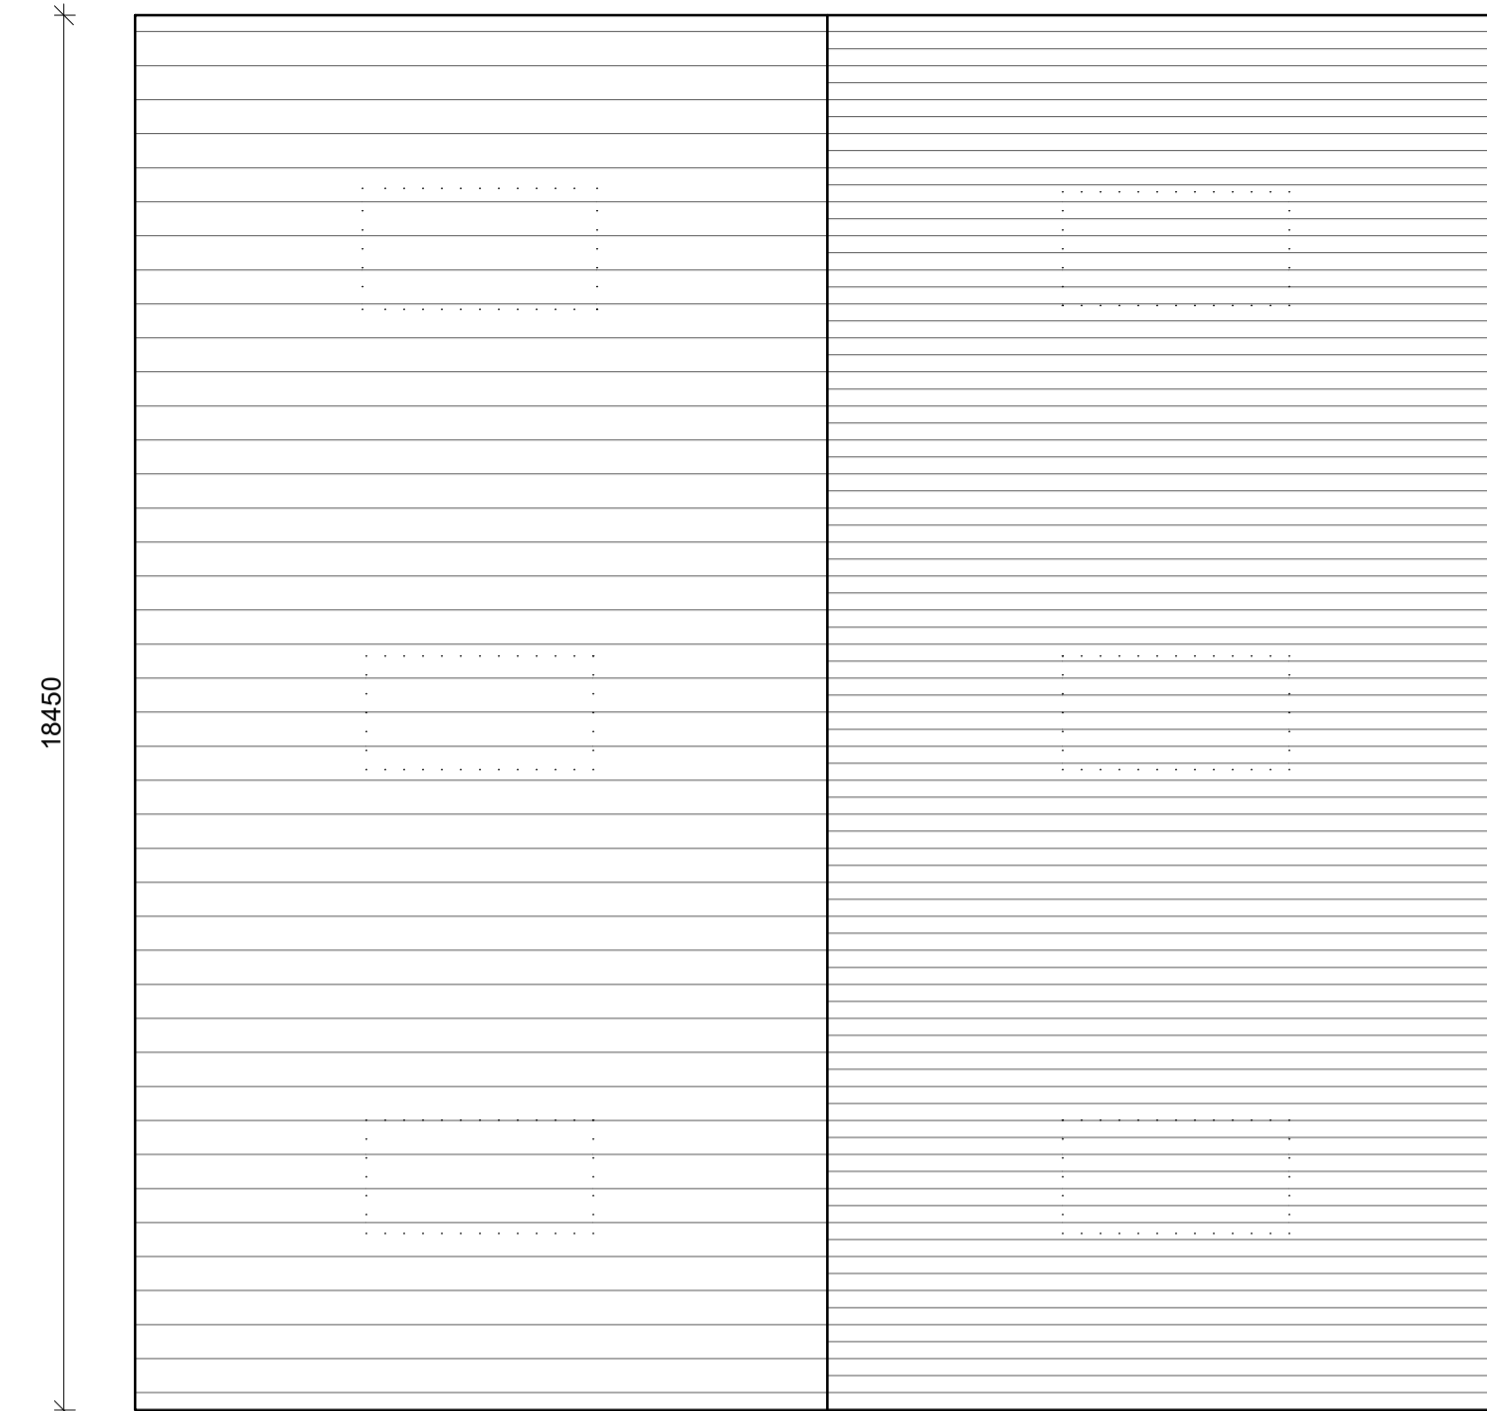 

Roof Plan
Scale: 1:100

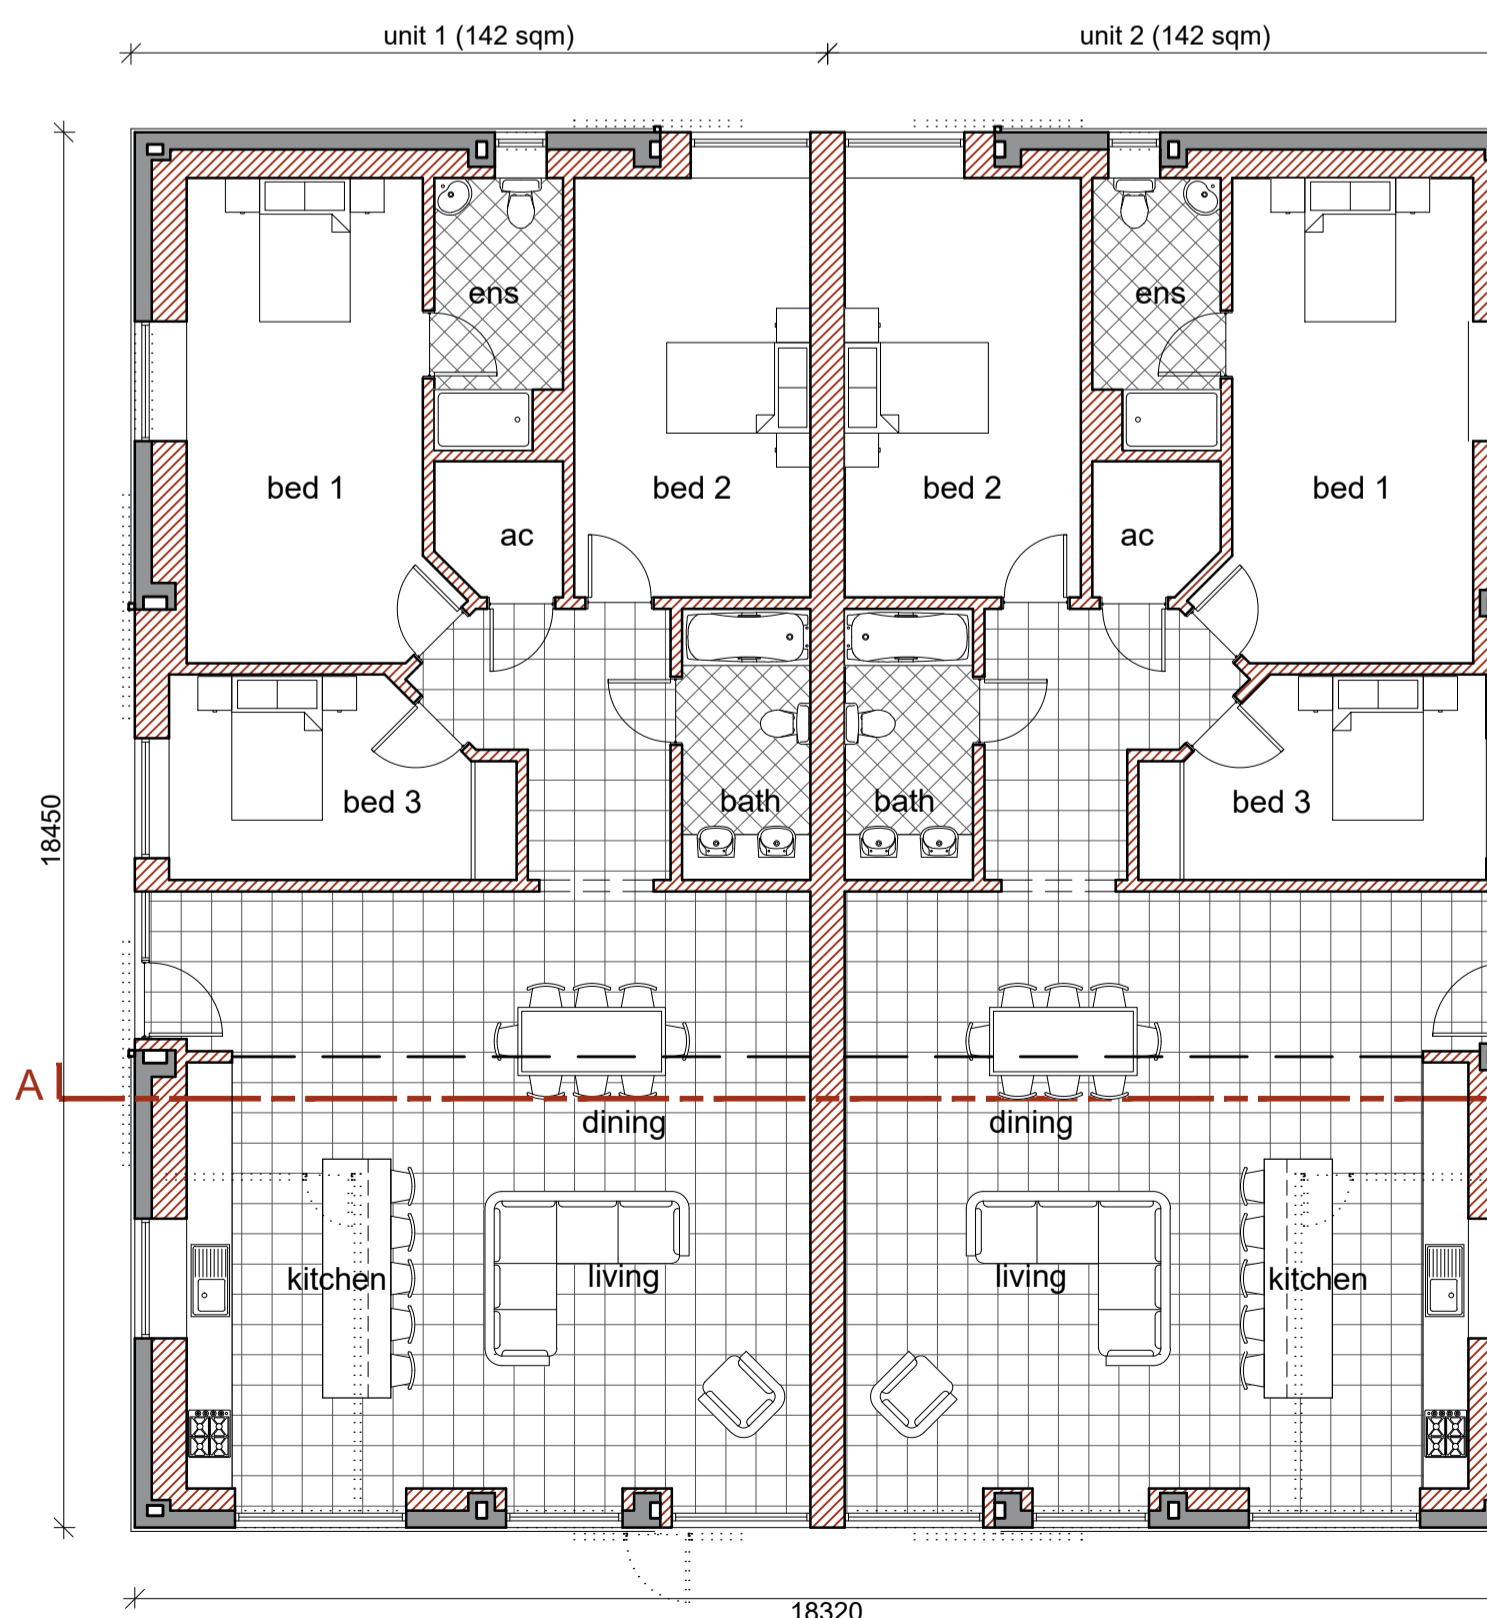 

Floor Plan
Scale: 1:100

 

Status
FOR APPROVAL



Swann Edwards Architecture Limited, Black Barn, Fen Road, Guyhirn, Wisbech, Cambs. PE13 4AA
t 01945 450554 e info@swannedwards.co.uk w www.swannedwards.co.uk

Job Title Proposed Agricultural Building Conversion, Hurn Road, Holbeach Hurn For: Ms R Runciman	Date June 2025	Drawn by GT
Drawing Title Planning Drawing Floor Plans, Roof Plan, Elevations & Section	Job No. SE-2315	Checked by GE
	Dwg No. PP1100	Sheet Size A1
		Revision