



03 EXISTING WEST ELEVATION 02
EX100 1:100

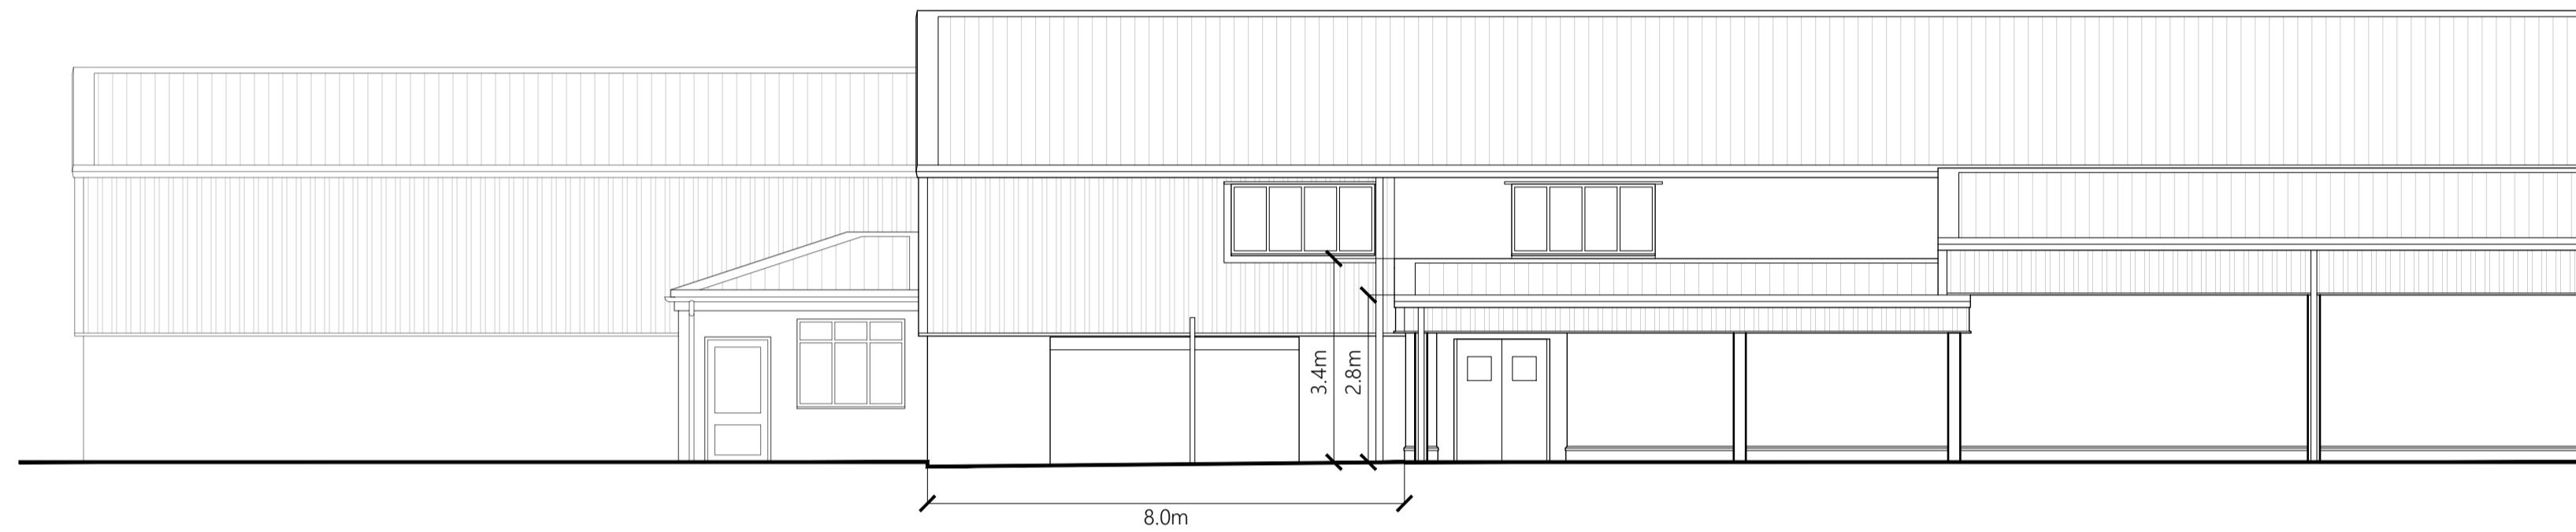


02 EXISTING SOUTH ELEVATION 01
EX100 1:100

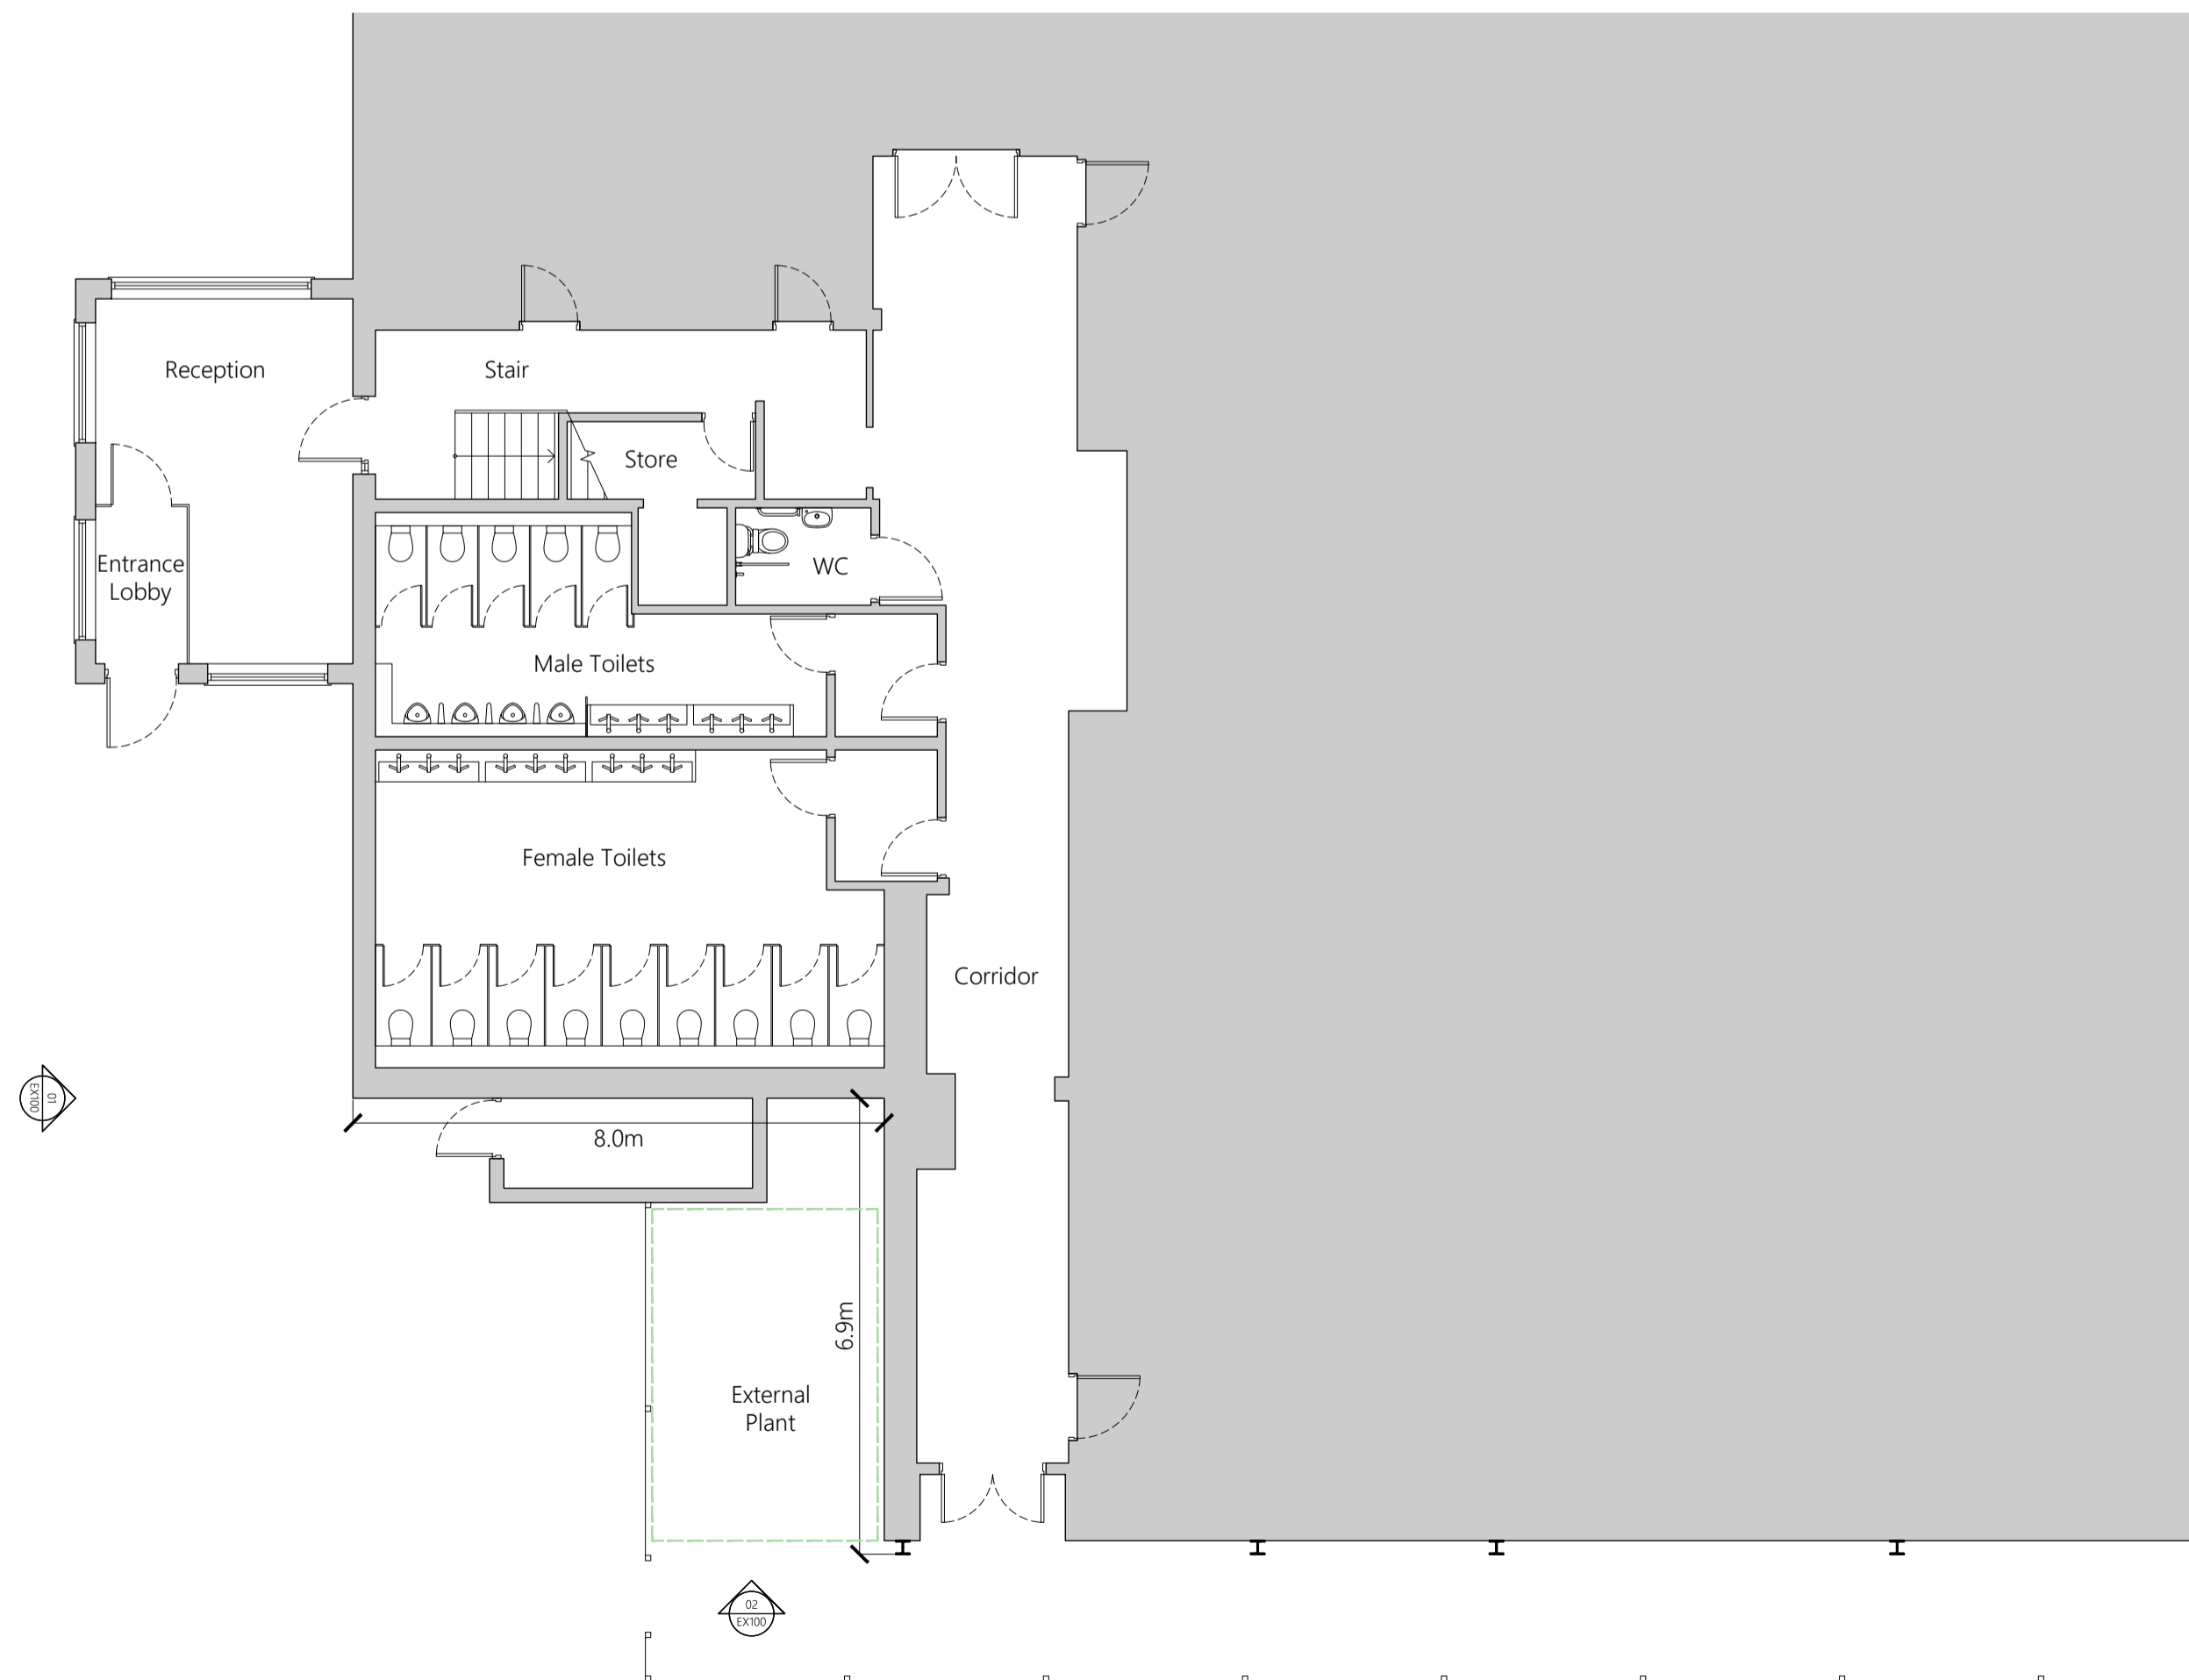

01 EXISTING PLAN
EX100 1:100

Note: Do not scale. Only use figured dimensions. All discrepancies to be notified to this office.

Rev	Description	Dr	Date
-----	-------------	----	------

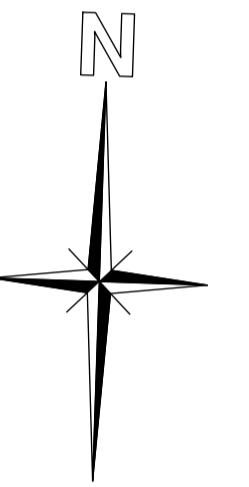

KEY:

Denotes existing retained structure / features

NOTE:

EXISTING DIMENSIONS TAKEN FROM MATTERPORT SURVEY INFORMATION AND DRAWN INFORMATION PROVIDED BY APSS. STEEL LOCATIONS AND SIZES ARE INDICATIVE AND ARE TO BE CONFIRMED ON SITE.

STATUS EXISTING		
EVANS McDOWALL ARCHITECTS <small>E21 Sparkhouse Studios, Rope Walk, Lincoln, LN6 7DQ Tel: 01522 837280 Email: mail@emcdarchitects.com</small> <small>Copyright Reserved</small>		
CLIENT Interior fit and construction solutions		
PROJECT New Extension Bakkavor, Holbeach St Marks		
TITLE Existing Plan & Elevations		
DRAWN BY CS	CHECKED BY EMA	DATE Sep 2025
SCALE 1:100 @ A1	PROJECT NUMBER 2545	
DRAWING NUMBER EX100		REV 00