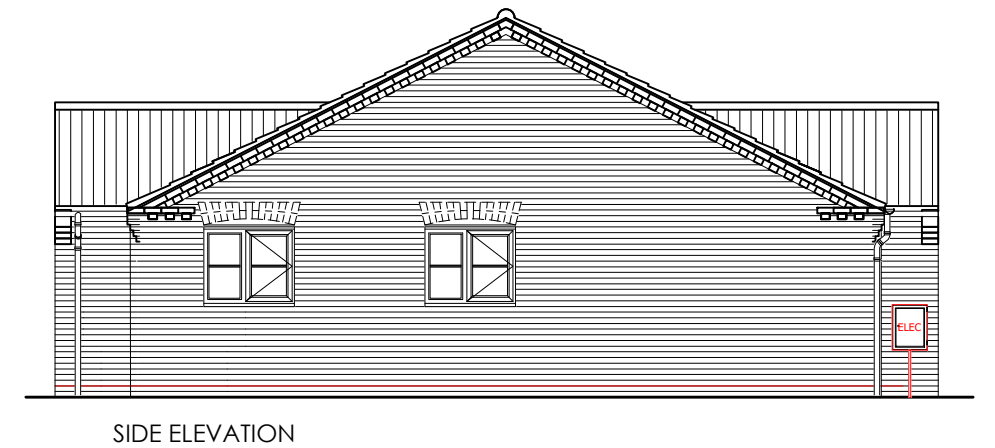
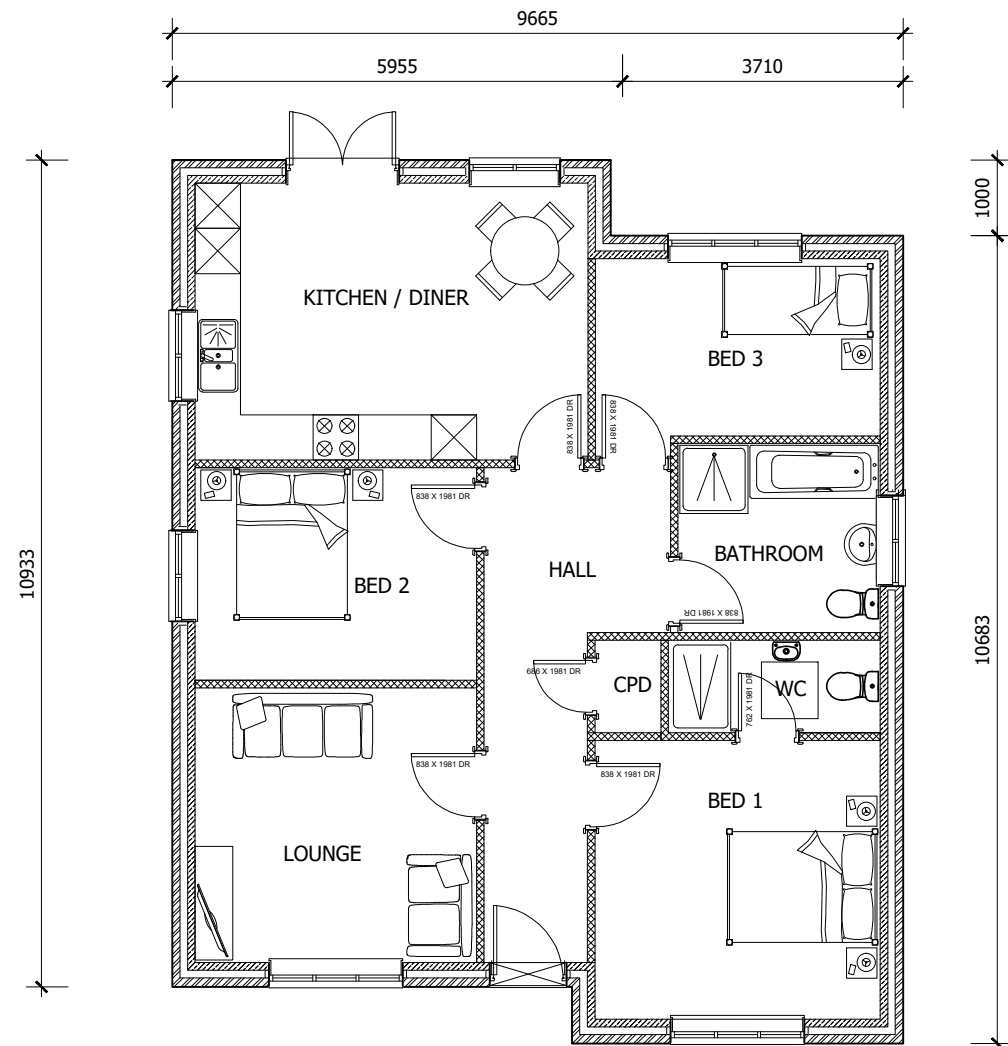
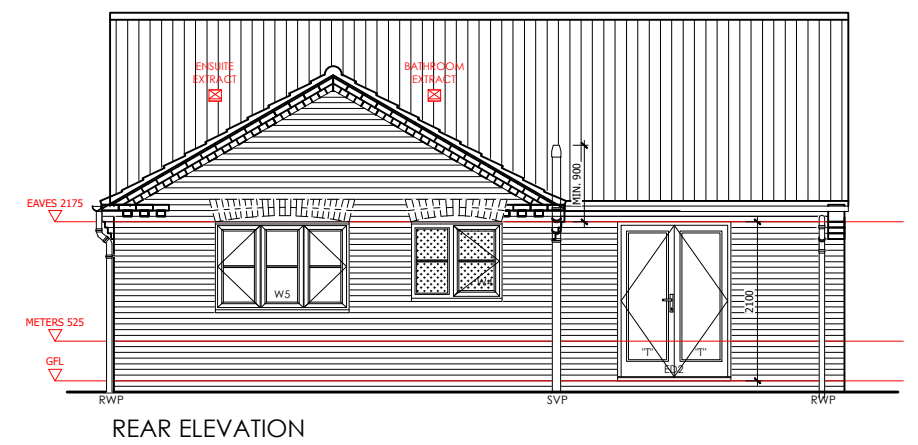
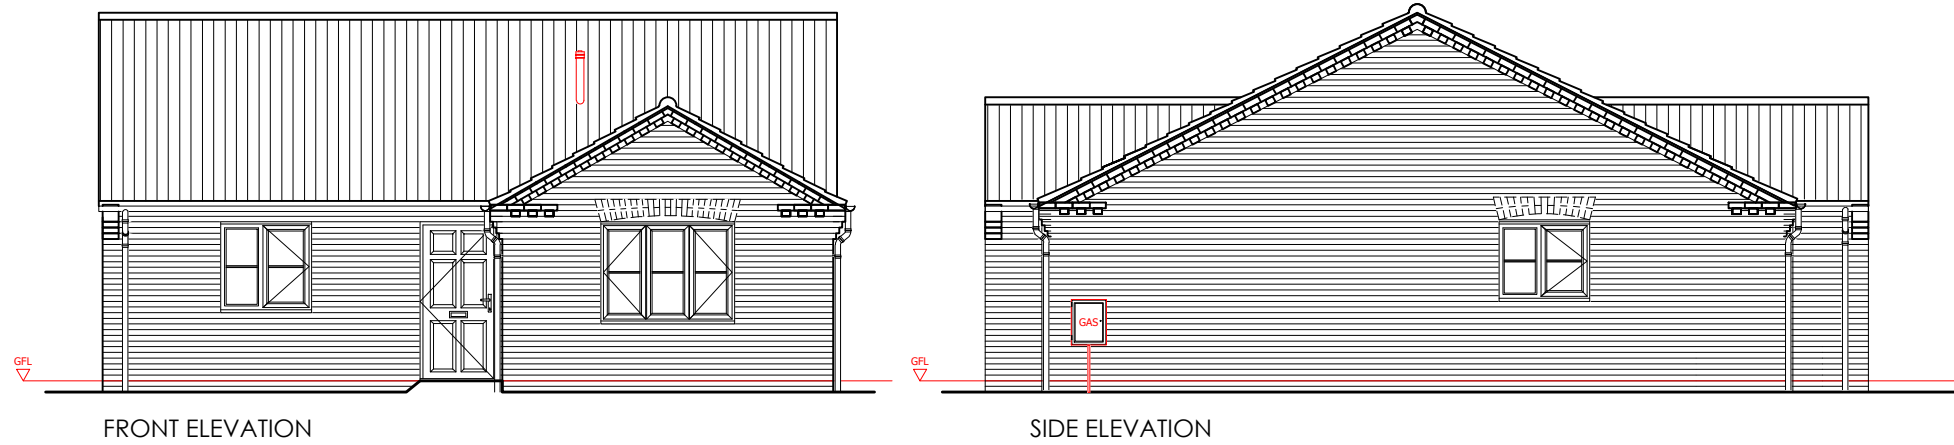


GROUND FLOOR PLAN

.....Administration02 Technical14 Company LogoAshwood Homes Logo.jpg	HOUSE TYPE: WORCESTER (995 FT ²)
	DRAWING TITLE: DESIGN SHEET
	DRAWING NUMBER: WORCESTER-001

1 Goodison Road, Lincs Gateway Business Park,
Spalding, Lincs, PE12 6FY T: 01406 490590