
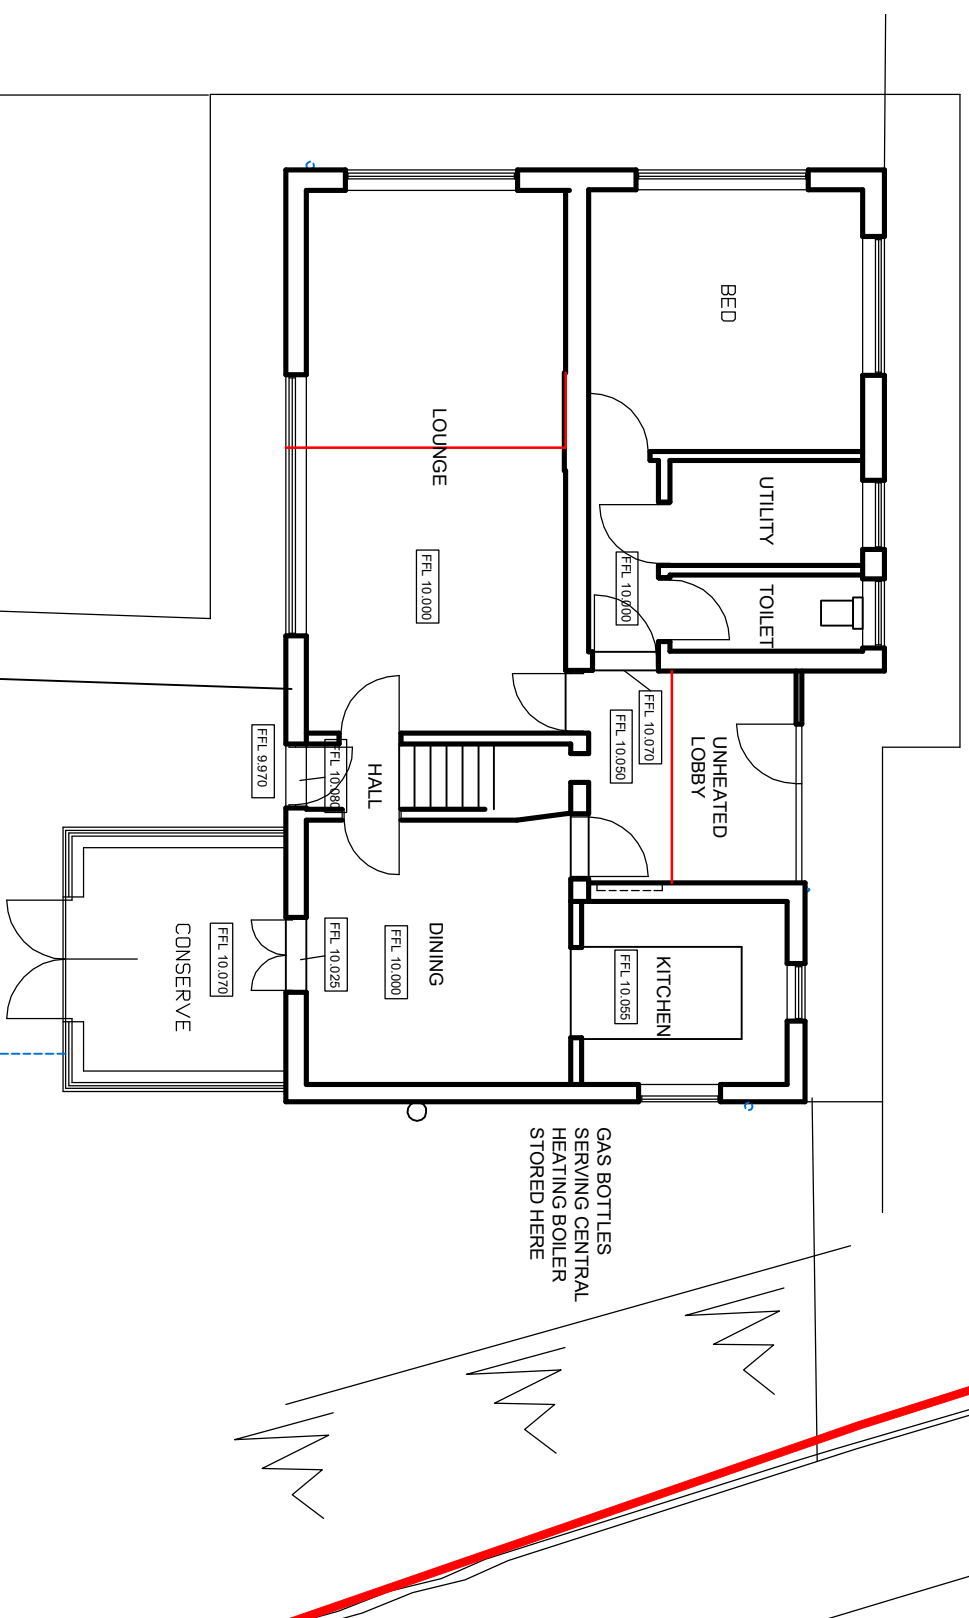


EXISTING FIRST FLOOR

 

Rev	Date	Detail

I-HID DESIGN

INTERIOR DESIGN | ARCHITECTURE | PROJECT MANAGEMENT

8 audcliffe road, wittering, peterborough, PE8 6AY
Tel: 07588 441751 info@i-hid.co.uk
www.i-hid.co.uk

Client: **KARIM LALANI**

Job Title: **THREE WAYS HOUSE**
NORTHONS LANE
HOLBEACH PE2 7PZ

Scale: **1:100@A3** Date: **16/10/25**

Drawing Title: **EXISTING FLOOR PLANS**

Drawing No: **667SD01-1** Revision: **-**

ALL DRAWINGS ARE THE COPYRIGHT OF I-HID DESIGN