




SITE LOCATION PLAN
scale 1:1000

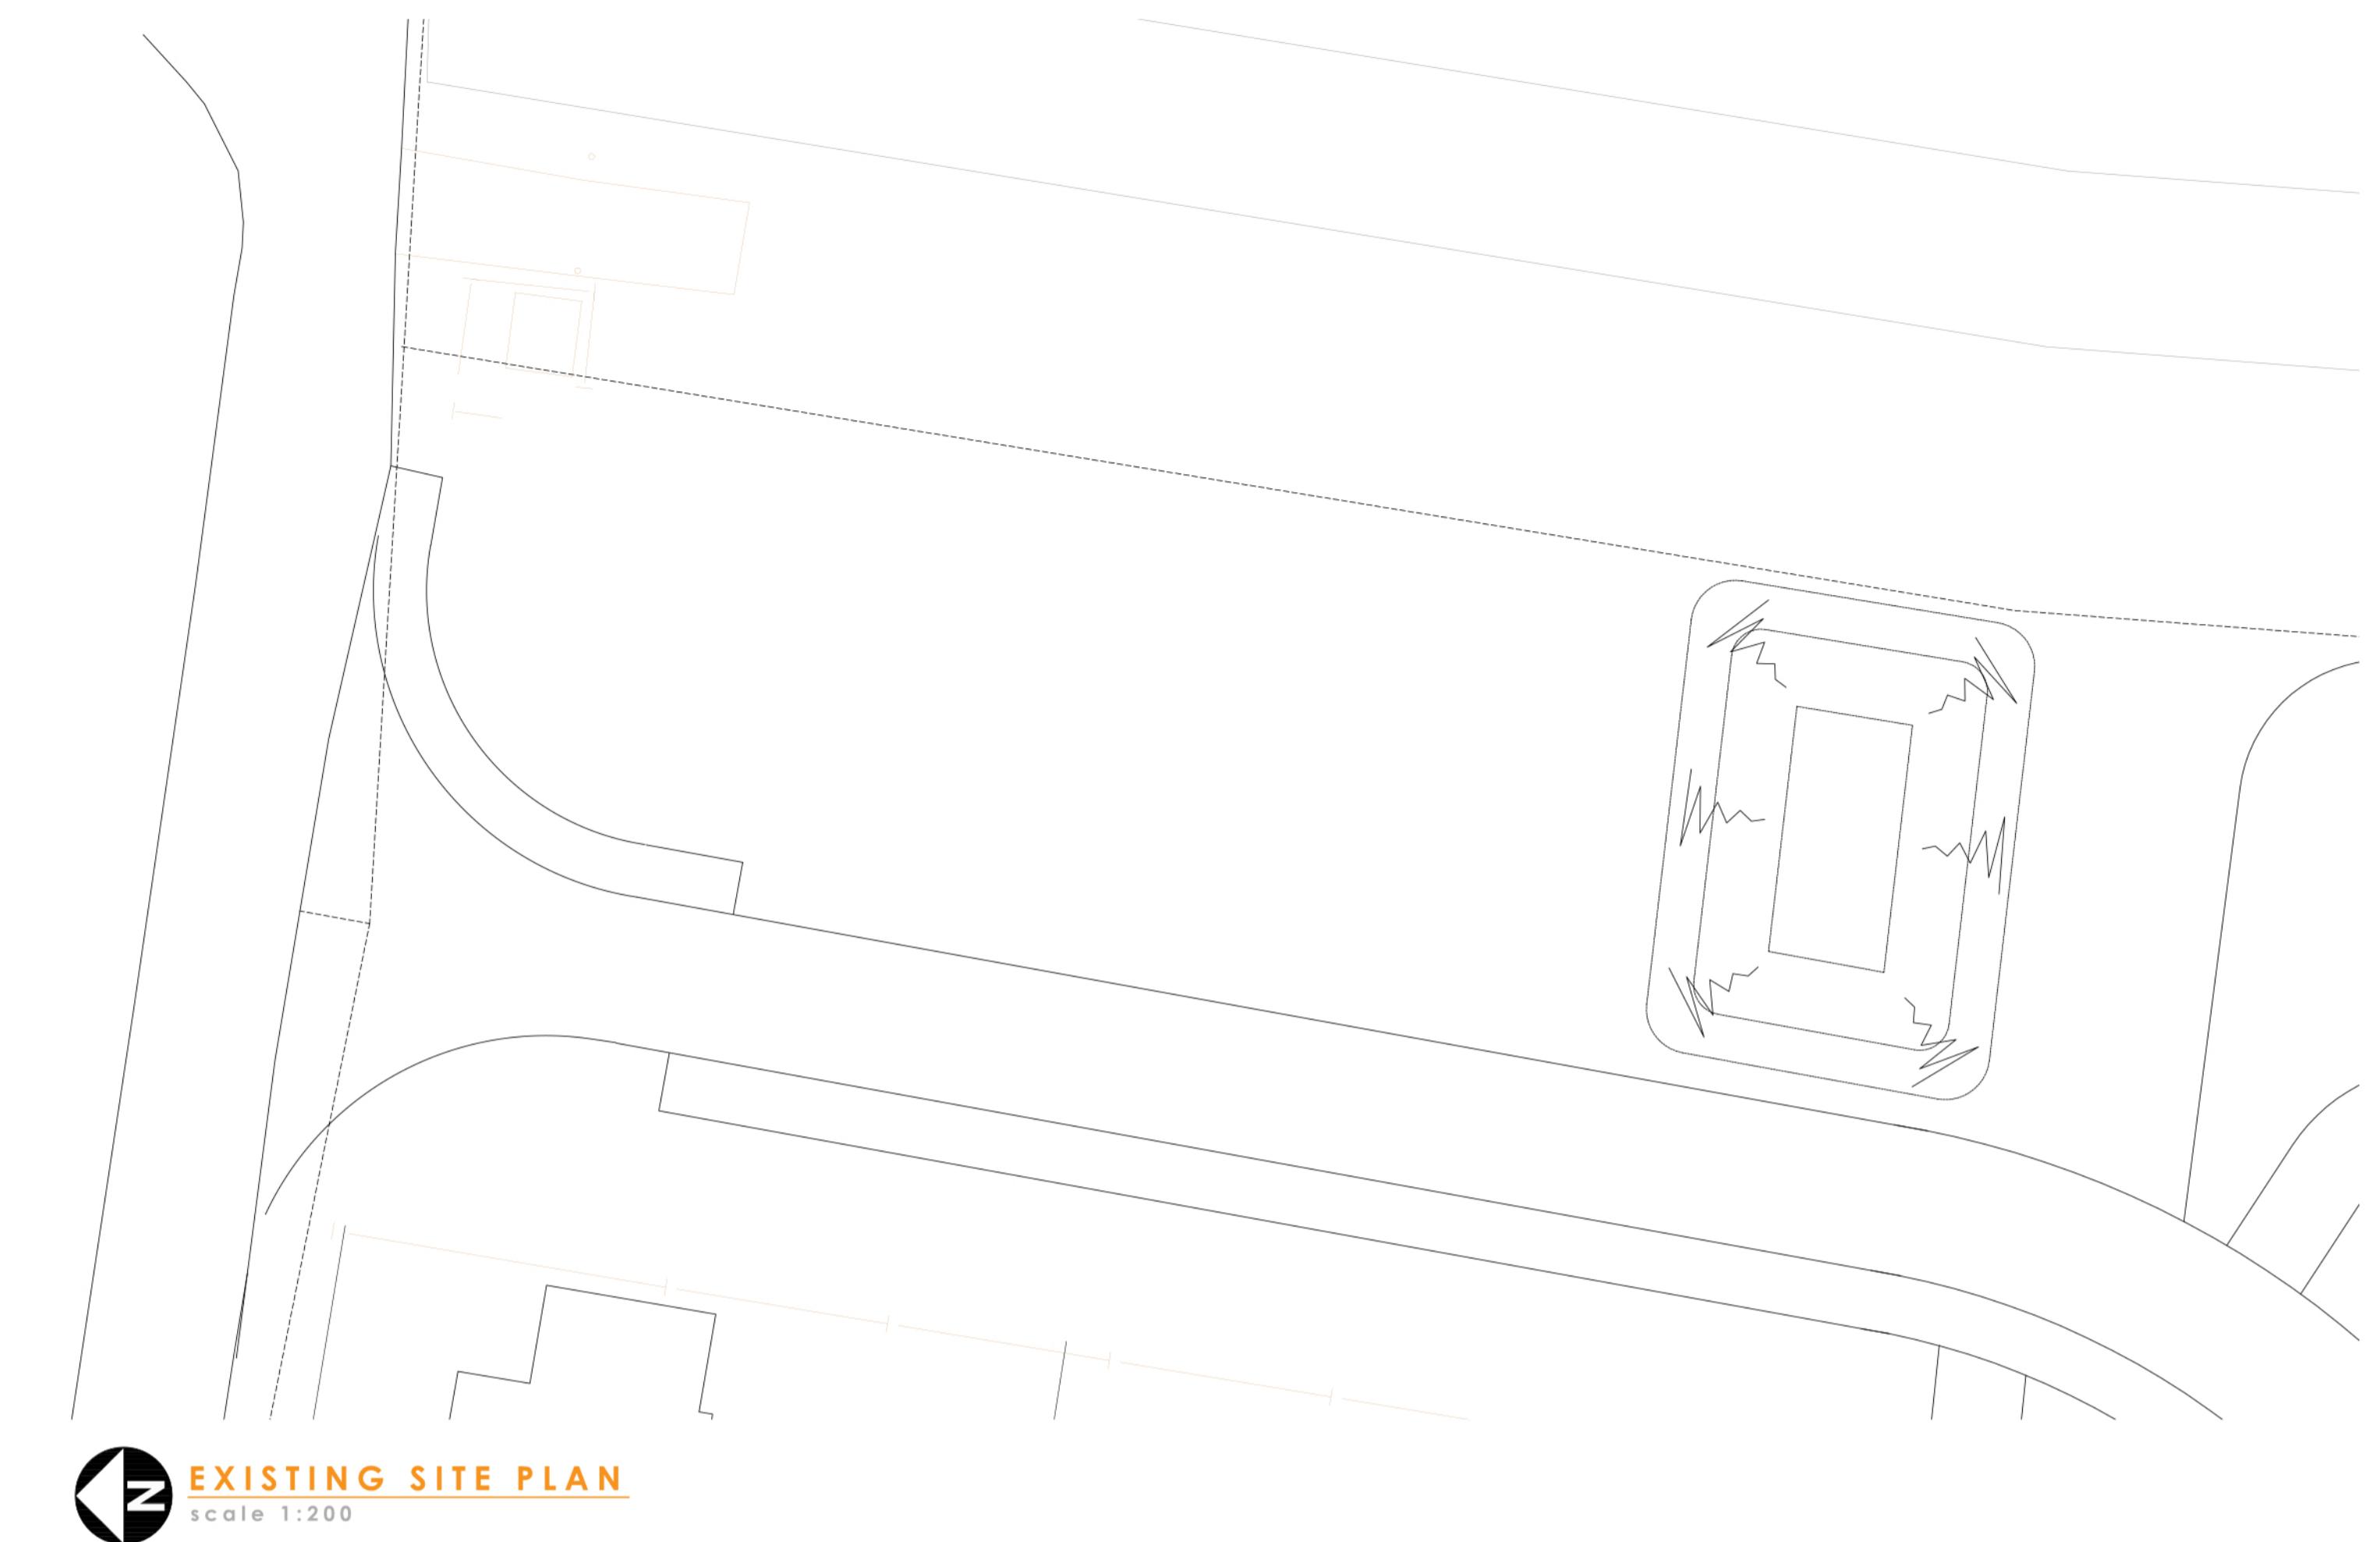

EXISTING SITE PLAN
scale 1:200



PROPOSED SITE PLAN
scale 1:200

This drawing is the copyright of Lincs Design Consultancy and must not be reproduced without written consent. The client/contractor is responsible for taking the necessary steps to ensure that the drawing is not reproduced, particularly where building elements have not been accessible during surveys, and reporting back to the architect and their principles. A minimum fine of £1000.00 will be levied for each occurrence, in accordance with instructions within the contract and specification of practice.

All Details and Specification on this drawing and in relation to the specific project are the copyright of Lincs Design Consultancy and the architect/ client should inform Lincs Design Consultancy immediately as we cannot be held responsible for errors resulting from undescribed detail and specification changes.

DRAWING ISSUES AND REVISIONS

Lincs Design Consultancy
12 Vickers Lane
Louth
LN11 9PJ
T 01507 465555
E admin@lincsdesignconsultancy.co.uk
www.lincsdesignconsultancy.co.uk

PROJECT : Wignals Wood, Wignals Gate, Holbeach, Spalding, Lincs

DATE : December 2025

TITLE : Site Plans

SCALE : As Shown

ORIGINAL SIZE : A1

DRG STATUS : PLANNING

DRAWING NUMBER : LDC4657 - 10

