


4021mm FGL ▼ Approx. Roof Ridge

2766mm FGL ▼ Approx. Eaves Level

95mm FGL ▼ Approx. FFL.G Finish Floor Level
0mm FGL ▲ Approx. GL External Ground Level

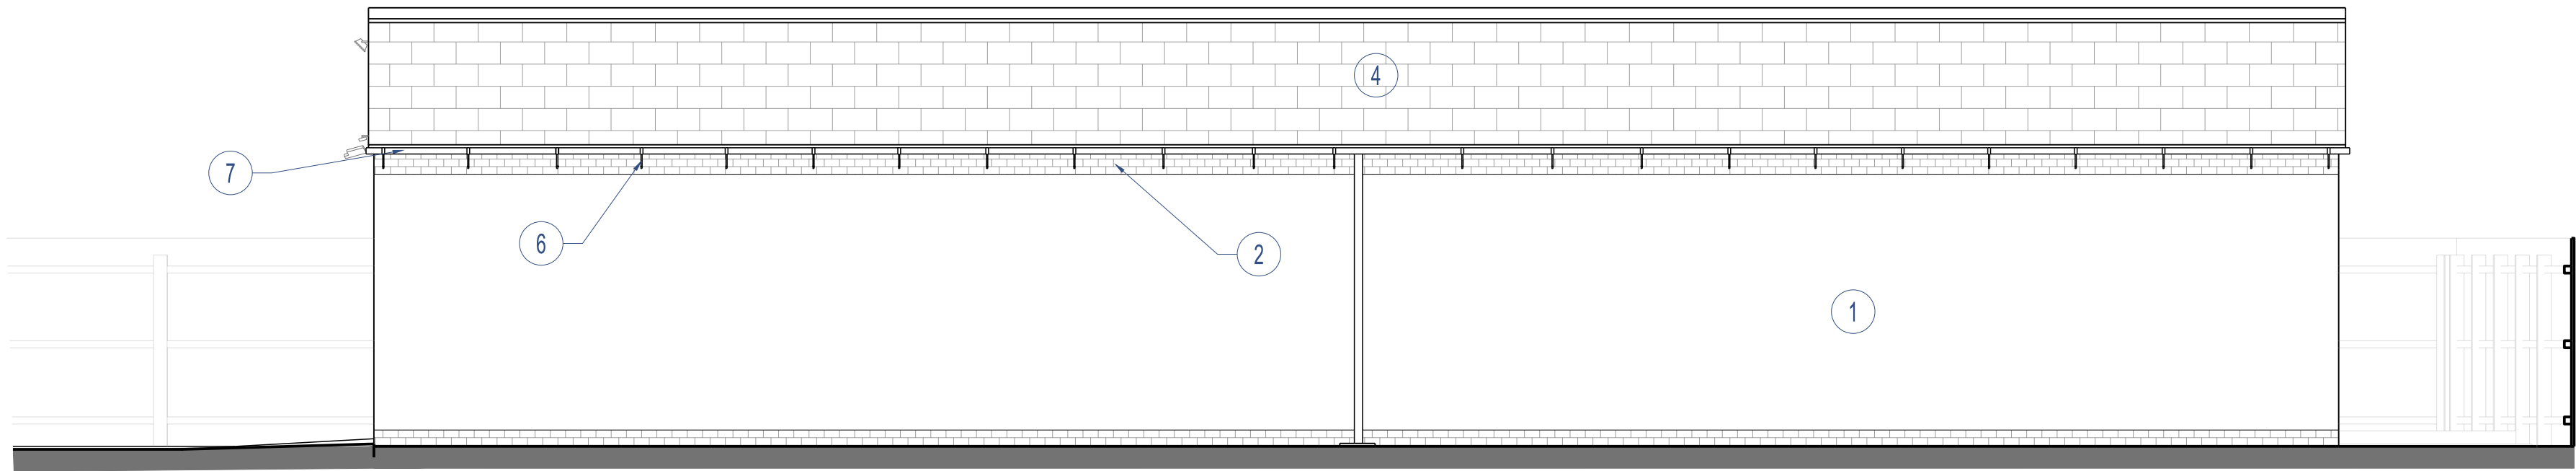


West Elevation

4021mm FGL ▼ Approx. Roof Ridge

2766mm FGL ▲ Approx. Eaves Level


95mm FGL ▼ Approx. FFL.G Finish Floor Level
0mm FGL ▲ Approx. GL External Ground Level

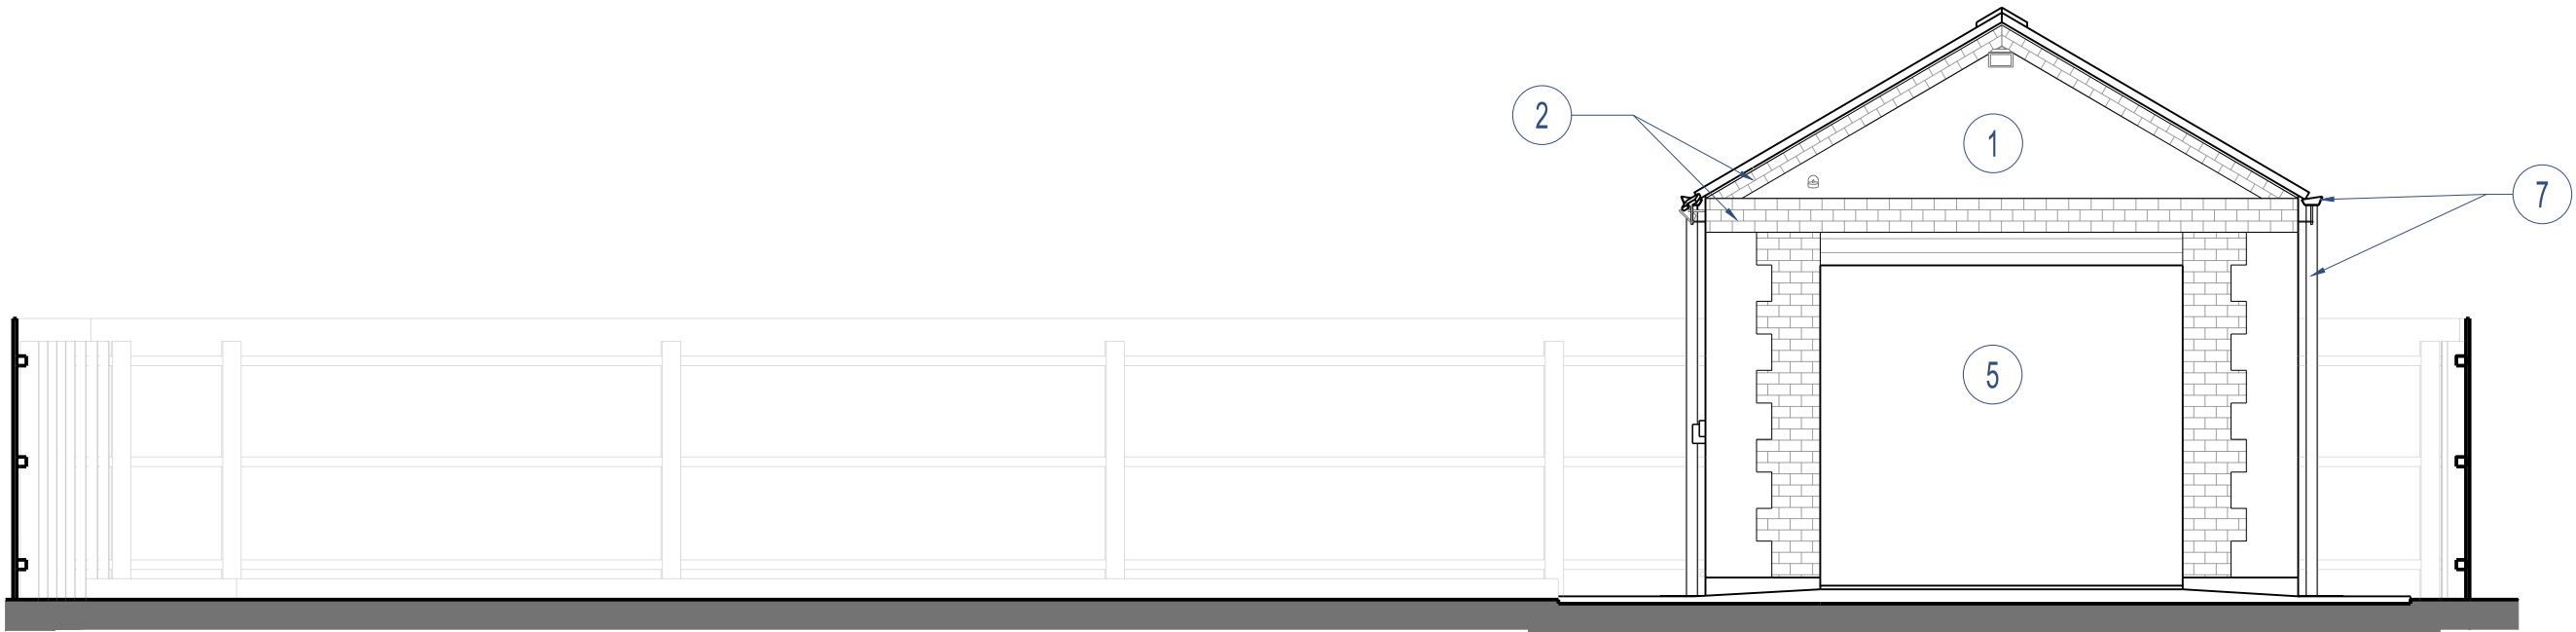

North Elevation

ELEVATIONS - SHEET 1

Scale: 1 : 50

 

- GENERAL NOTES:
- This drawing is subject to copyright (C), all rights reserved. VOOR Architectural Design Ltd.
 - Drawing is not to be copied, reproduced or redistributed either in whole or in part without the prior written permission of VOOR Architectural Design Ltd. No liability will be accepted for any loss or degradation of the information resulting from uncontrolled issues and conversion from the file format as originally issued.
 - This drawing is to be read in conjunction with all relevant drawings and specifications.
 - This drawing shall not be scaled: use only figured dimensions. All dimensions are shown in millimetres and levels in metres above OS Datum.
 - Dimensions and conditions shall be verified on site. Any discrepancies between this drawing and site conditions shall be brought to the attention of the designer for resolution prior to placing orders or construction.
 - All work shall comply with the Building Regulations and the requirements of the Local Authority, current Codes of practice and British Standards.
 - Dimensions indicated thus:- "are to be confirmed on site."
 - When this drawing is issued in .dwg and print format, it is an uncontrolled version issued for information only, any subsequent documents/drawings produced by the recipient is their sole responsibility.

DRAWING LEGEND:

- | | |
|---|---------------------------------|
| 1 | Existing render finish |
| 2 | Existing brick finish |
| 3 | Existing upvc windows and doors |
| 4 | Existing slate roof |
| 5 | Existing metal garage door |
| 6 | Existing gutter brackets |
| 7 | Existing upvc rainwater goods |

A02	Annotations updated.	2025.12.23
A01	Updated for planning application issue.	2025.12.22
P01	Issued for preliminary comments.	2025.09.10
REV:	DESCRIPTION	DATE:
DATE STARTED:	SCALE:	DRAWN BY:
SEPT 2025	as shown @A1	RDL
VOOR ARCHITECTURAL DESIGN VOOR Architectural Design 3B Red Lion St., Spalding PE11 1SX Email: admin@voorarchitecture.co.uk Web: https://www.voorarchitecture.co.uk Phone: 01775 668835		
CLIENT & LOCATION:		
Mr and Mrs Ringer 18 Fishpond Lane Holbeach Spalding Lincolnshire PE12 7DE		
TITLE:		
ELEVATIONS - SHEET 1 Existing Garage		
USE:		
PLANNING APPLICATION		
STATUS:		
AS EXISTING		
DRAWING NUMBER:		
25.024 - AAEX.004- 1.0 - A02		