


6338mm FGL ▼ Roof Ridge

4627mm FGL ▲ Eaves Level

150mm FGL ▼ FFL.G Finish Floor Level Ground

0mm FGL ▲ GL External Ground Level

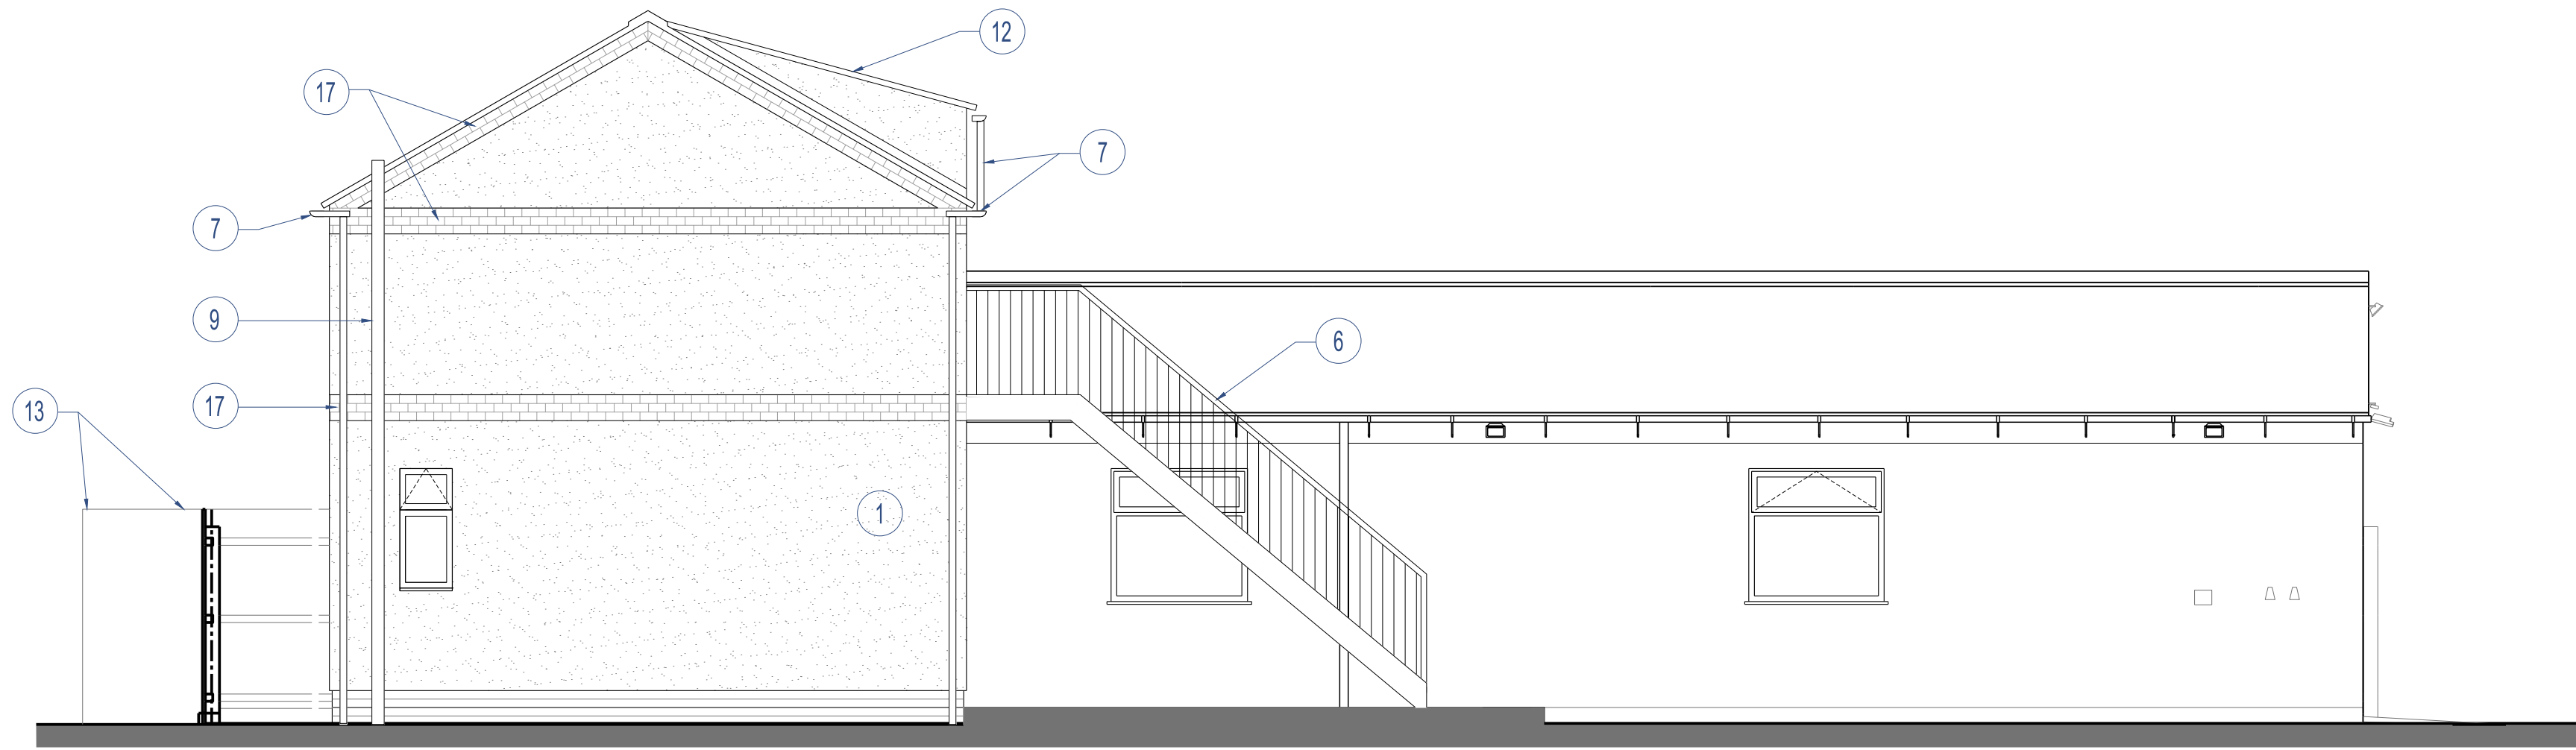


East Elevation

6338mm FGL ▼ Roof Ridge

4627mm FGL ▼ Eaves Level

150mm FGL ▼ FFL.G Finish Floor Level Ground

0mm FGL ▲ GL External Ground Level

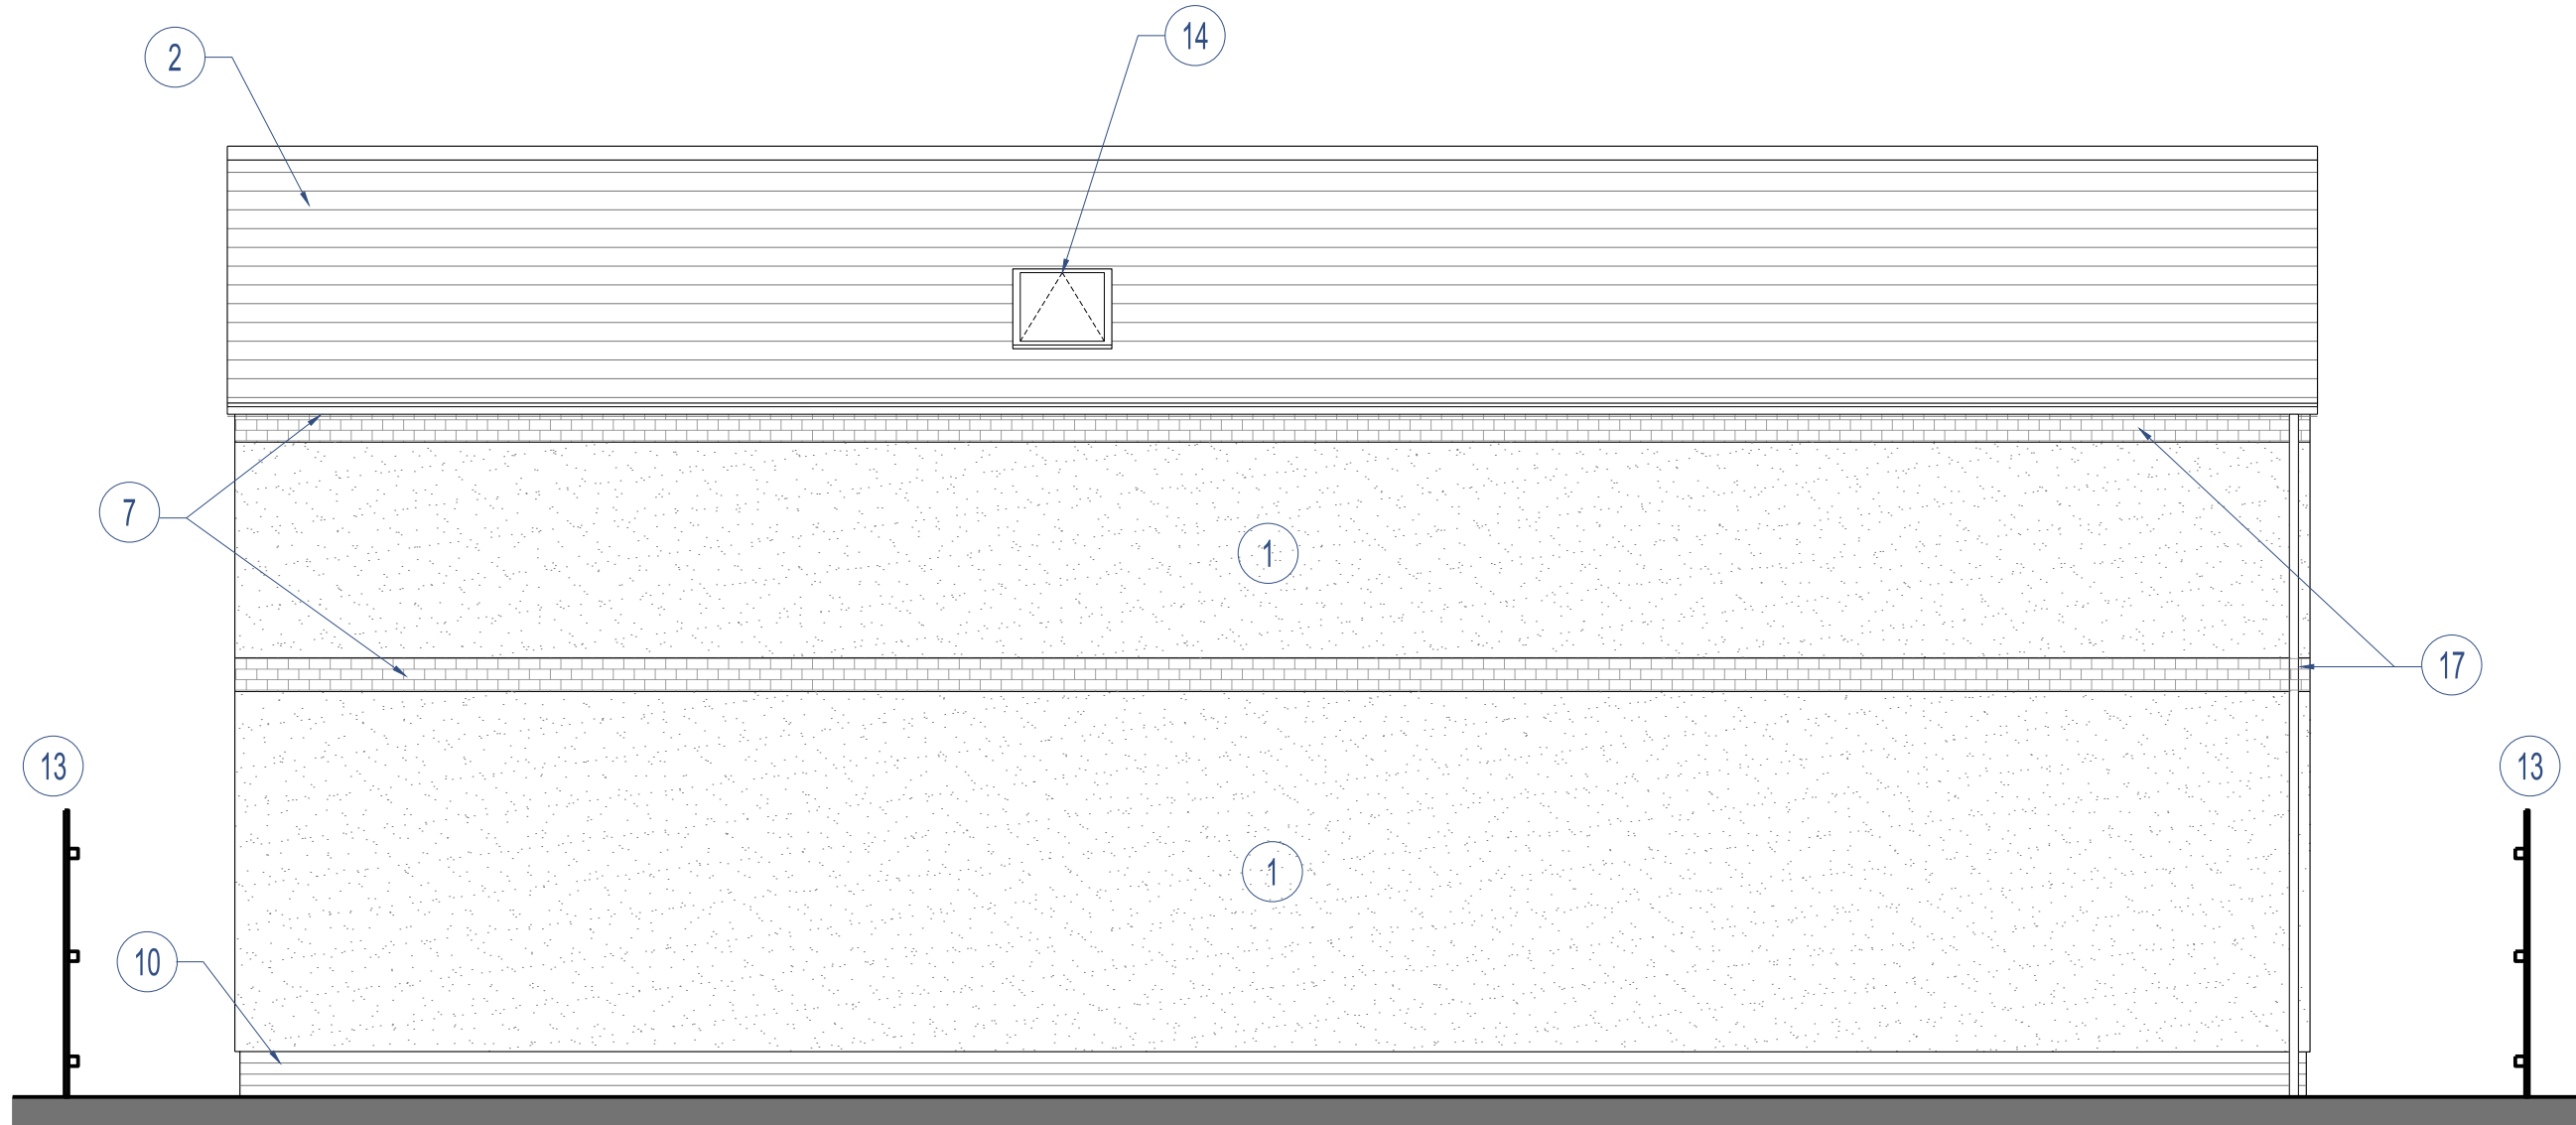

South Elevation

ELEVATIONS - SHEET 2

Scale: 1 : 50



- GENERAL NOTES:
- This drawing is subject to copyright (C), all rights reserved. VOOR Architectural Design Ltd.
 - Drawing is not to be copied, reproduced or redistributed either in whole or in part without the prior written permission of VOOR Architectural Design Ltd. No liability will be accepted for any loss or degradation of the information resulting from uncontrolled issues and conversion from the file format as originally issued.
 - This drawing is to be read in conjunction with all relevant drawings and specifications.
 - This drawing shall not be scaled: use only figured dimensions. All dimensions are shown in millimetres and levels in metres above OS Datum.
 - Dimensions and conditions shall be verified on site. Any discrepancies between this drawing and site conditions shall be brought to the attention of the designer for resolution prior to placing orders or construction.
 - All work shall comply with the Building Regulations and the requirements of the Local Authority, current Codes of practice and British Standards.
 - Dimensions indicated thus:- "are to be confirmed on site.
 - When this drawing is issued in .dwg and print format, it is an uncontrolled version issued for information only, any subsequent documents/drawings produced by the recipient is their sole responsibility.

DRAWING LEGEND:

- | | |
|----|--|
| 1 | Render finish to match existing garage and house |
| 2 | Slate tile to match existing garage and house |
| 3 | Metal double glazed windows |
| 4 | Metal double glazed bifold doors colour grey |
| 5 | New composite door |
| 6 | Metal stair and balustrade |
| 7 | Rain water goods to match existing |
| 8 | Line of existing garage. |
| 9 | SVP |
| 10 | Masonry plinth |
| 11 | Area of existing rendered wall |
| 12 | Dormer window with walls and roof to match surrounding materials |
| 13 | Existing timber fence |
| 14 | Roof light |
| 15 | Line of existing buildings adjacent the proposal |
| 16 | Line of existing buildings on site |
| 17 | Brick detail finish to match existing |

A02	Annotations updated.	2025.12.23
A01	Updated for planning application issue.	2025.12.22
P03	Materials updated.	2025.10.12
P02	Updated following meeting.	2025.10.24
P01	Issued for preliminary comments.	2025.09.10

REV:	DESCRIPTION	DATE:
DATE STARTED:	SCALE:	DRAWN BY:
SEPT 2025	as shown @A1	RDL

VOOR

ARCHITECTURAL DESIGN

VOOR Architectural Design

3B Red Lion St., Spalding
PE11 1SX

Email:
admin@voorarchitecture.co.uk

Web:
https://www.voorarchitecture.co.uk

Phone:
01775 668835

CLIENT & LOCATION:

Mr and Mrs Ringer
18 Fishpond Lane
Holbeach
Spalding
Lincolnshire
PE12 7DE

TITLE:

ELEVATIONS - SHEET 2
Proposed Extension

USE:

PLANNING APPLICATION

STATUS:

AS PROPOSED

DRAWING NUMBER:

25.024 - AAEX.105- 1.0 - A02