

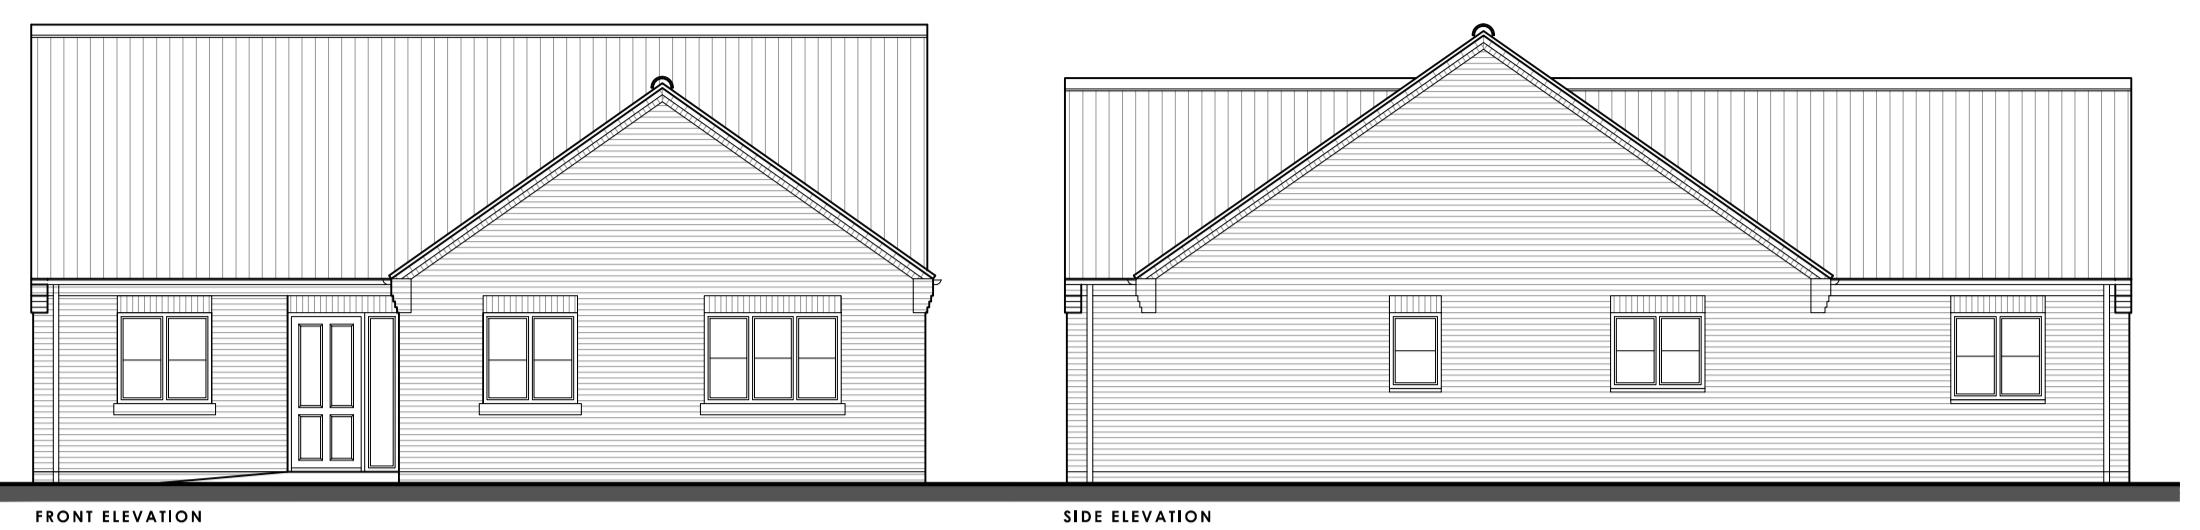


PROPOSED FLOOR PLAN
scale 1:50

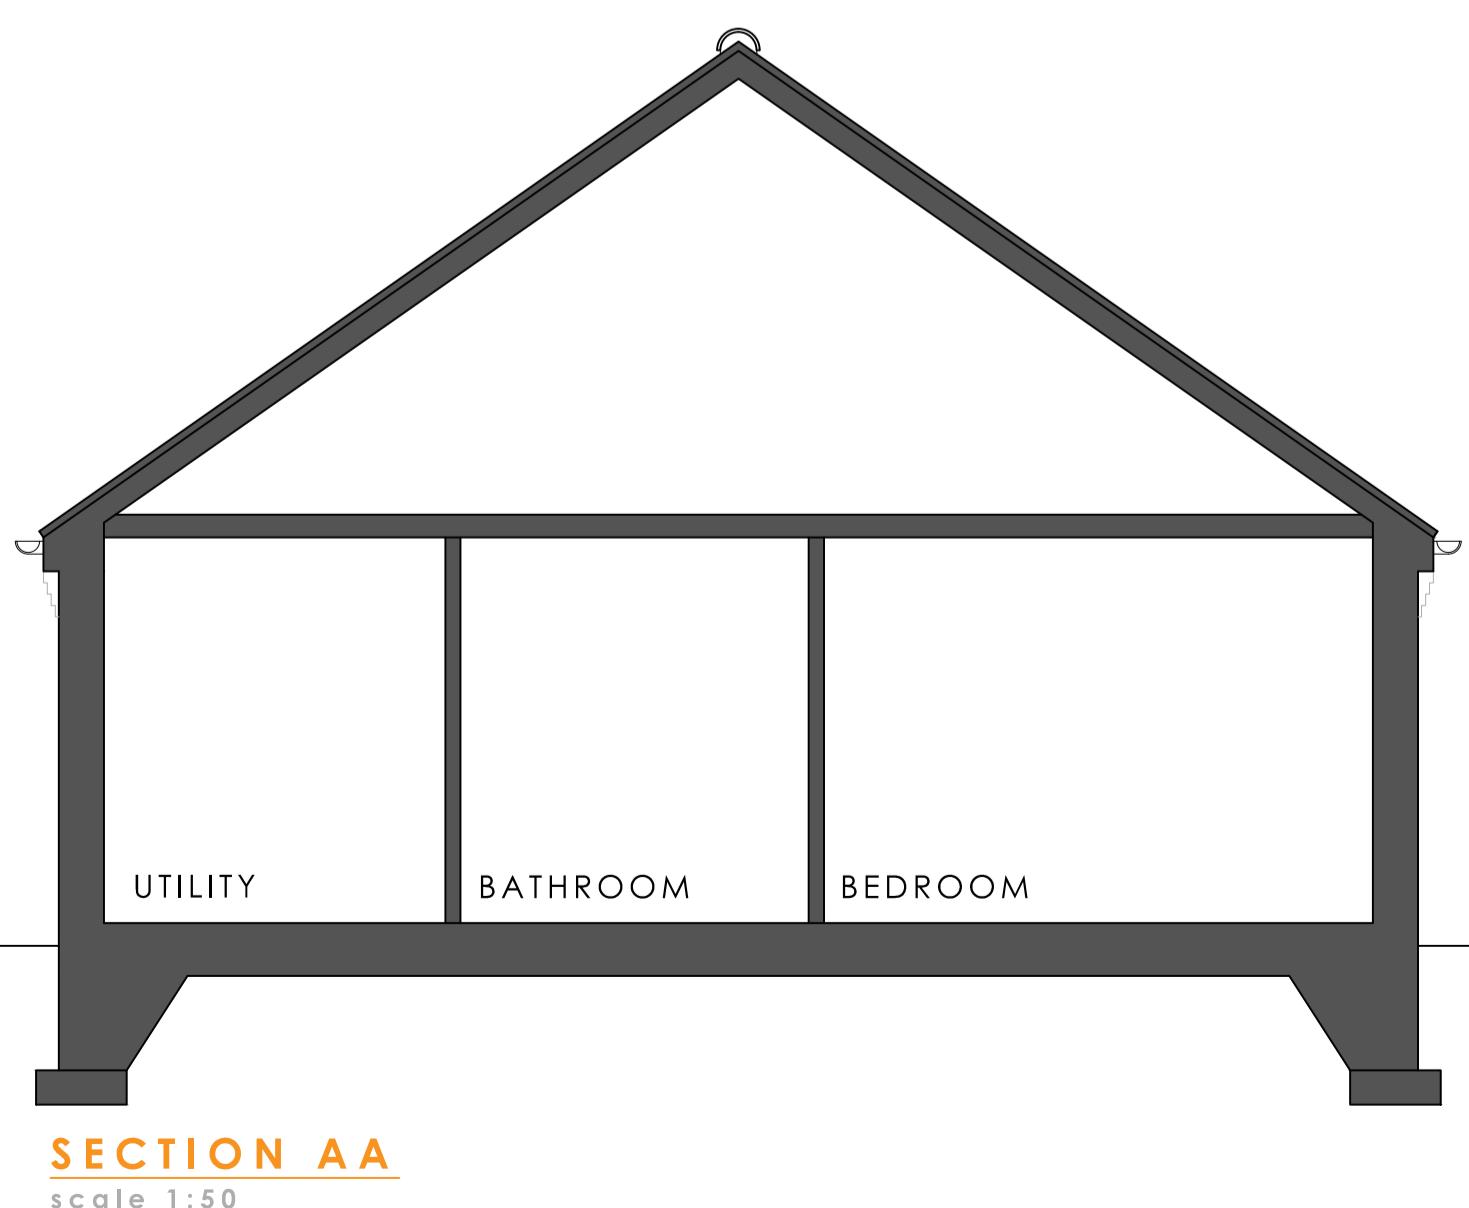

PROPOSED ELEVATIONS
scale 1:100

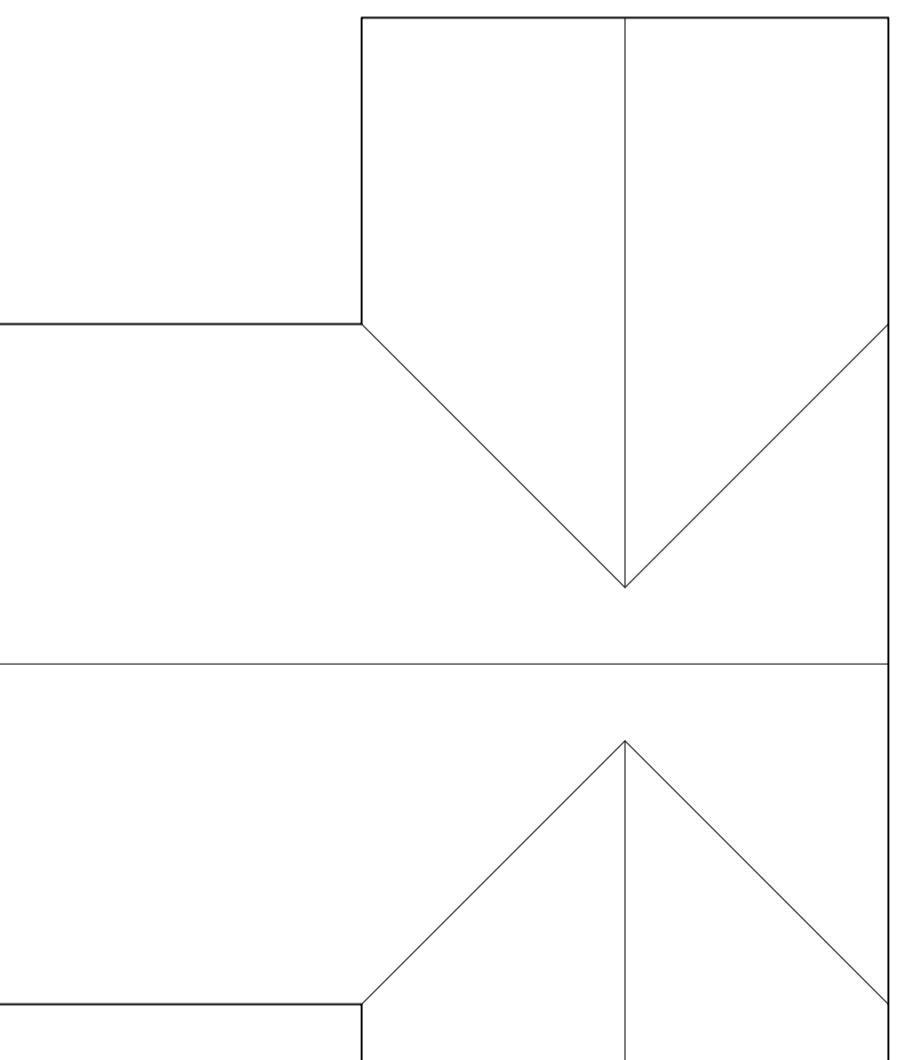

PROPOSED ROOF PLAN
scale 1:100

This drawing is the copyright of Lincs Design Consultancy and must not be reproduced without written consent. The client/contractor is responsible for liaising with the architect for any changes to the design. Lincs Design Consultancy will not be held responsible for any discrepancy between the drawings and the final building. If in doubt, please contact Lincs Design Consultancy immediately as we cannot be held responsible for errors resulting from unclarified detail and specification changes.

DRAWING ISSUES AND REVISIONS
A Updated for issue 21/11/24



Lincs Design Consultancy
12 Vickers Lane
Louth
Lincolnshire
LN1 1PP
T: 01522 541155
E: admin@lincsdesignconsultancy.co.uk
www.lincsdesignconsultancy.co.uk

PROJECT | Residential Development, Seagate Road, Long Sutton, Lincs.
DATE | November 2024
TITLE | The Elder - Plot 182

SCALE | 1:50 / 1:100
ORIGINAL SIZE | A1
DRG STATUS | PLANNING
DRAWING NUMBER | LDC3699-PL-73 A