




FRONT NORTH ELEVATION

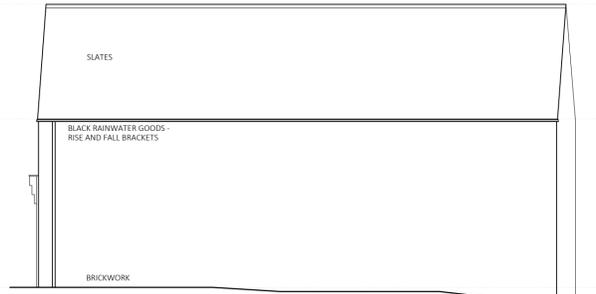


SIDE WEST ELEVATION

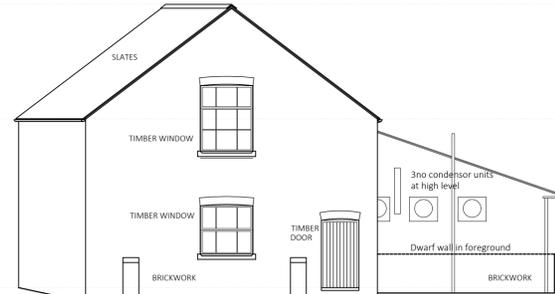

REAR SOUTH ELEVATION

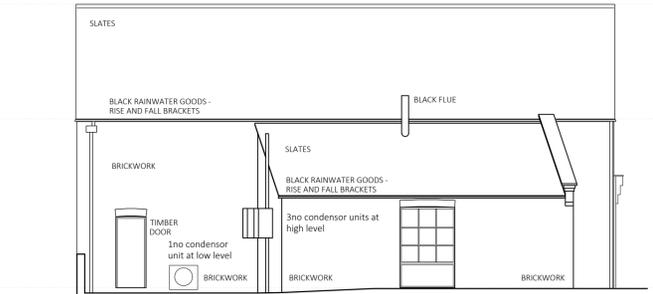


SIDE EAST ELEVATION

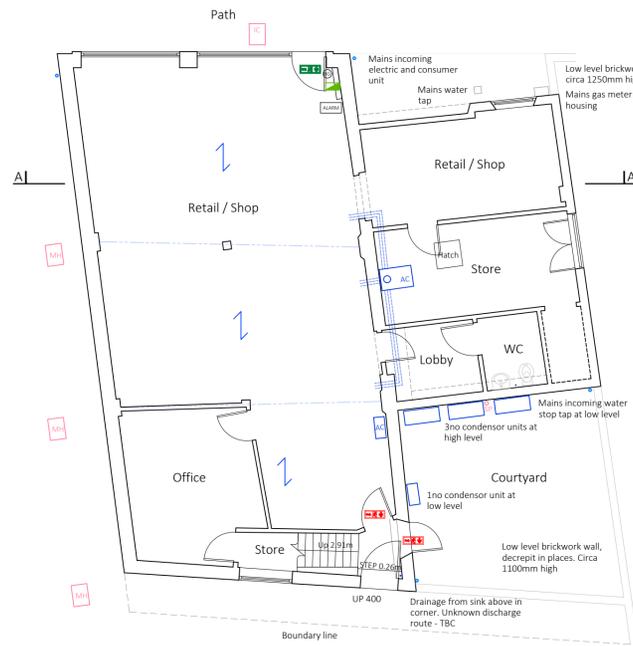


GROUND FLOOR PLAN


← ASSUMED DIRECTION OF FIRST FLOOR JOISTS - TBC

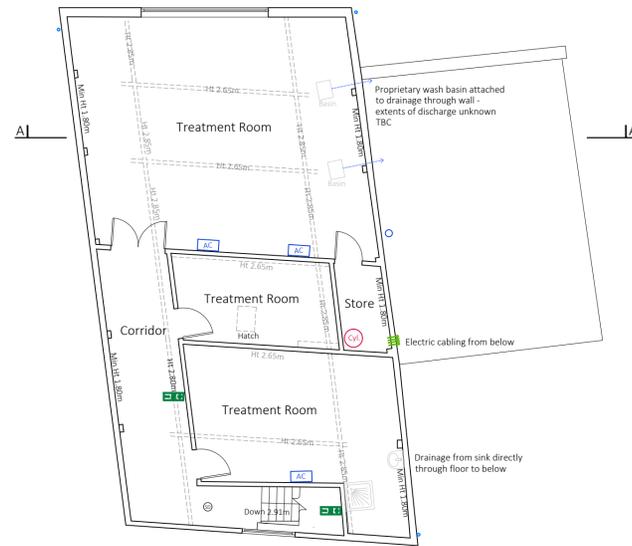

FIRST FLOOR PLAN

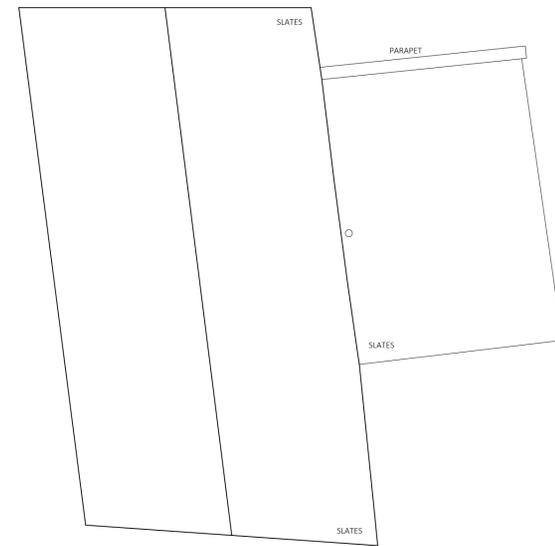

ROOF PLAN

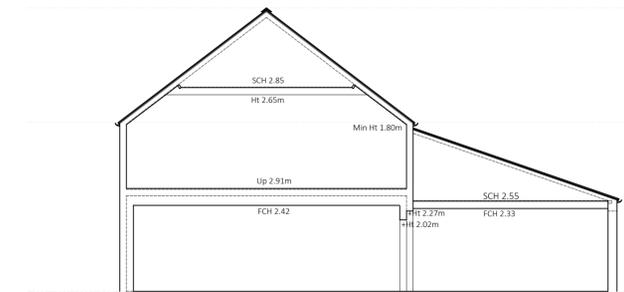

SECTION AA



REMODELLING AND INTERNAL WORKS
 4 HIGH STREET, LONG SUTTON
 EXISTING PLANS
 Scale: 1:100@A1 Date: DEC 2025
 Drawn: CRB Dwg No: 25037/PL03

PDG ARCHITECTS LTD
 1 Eaglethorpe Barns,
 Eaglethorpe, Warrington,
 Peterborough, PE8 6TJ
 T: 01733 371000
 E: design@pdgarchitects.co.uk
 W: www.pdgarchitects.co.uk