


FRONT NORTH ELEVATION

Existing inset doors removed.
Opening infilled with brickwork below and timber screen above

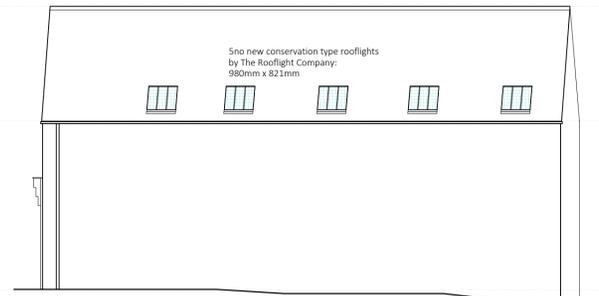


SIDE WEST ELEVATION

5no new conservation type rooflights by The Rooflight Company: 980mm x 821mm



REAR SOUTH ELEVATION

Existing doors removed.
Opening infilled with brickwork below and timber window above.
New opening formed in existing yard wall.
New ramp down to floor level to allow level access escape and moving of bins

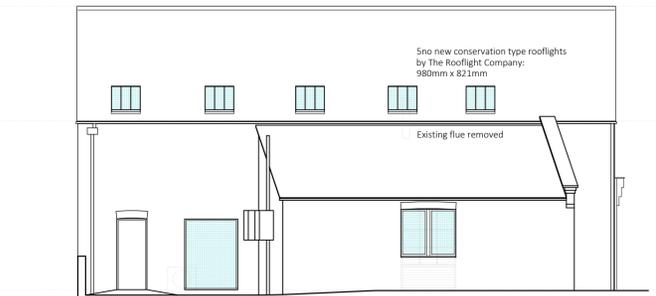

SIDE EAST ELEVATION


5no new conservation type rooflights by The Rooflight Company: 980mm x 821mm
Existing flue removed
New full height opening formed in existing brickwork wall. New timber glazed screen
Existing doors / screen removed.
Opening infilled with brickwork below and timber window above. Glazing to be obscured




GROUND FLOOR PLAN



FIRST FLOOR PLAN

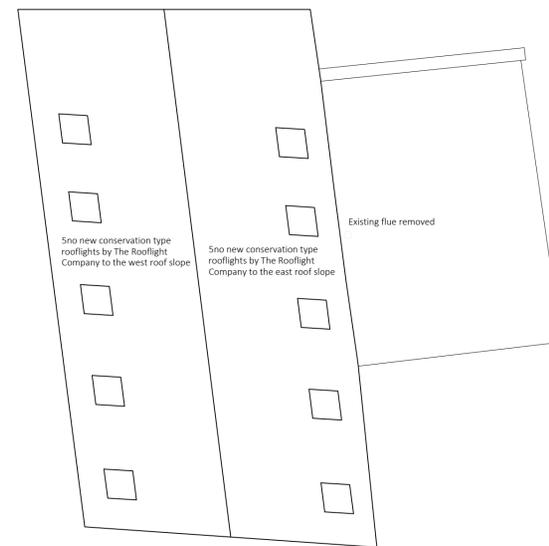

ROOF PLAN

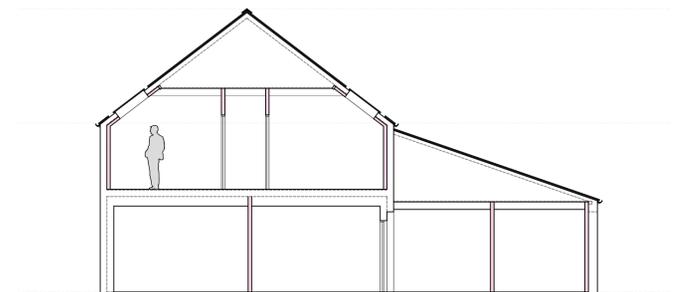

SECTION AA



REMODELLING AND INTERNAL WORKS
4 HIGH STREET, LONG SUTTON
PROPOSED PLANS
Scale: 1:100@A1 Date: JAN 2026
Drawn: CRB Dwg No: 25037/PL04

PDG ARCHITECTS LTD
1 Eaglethorpe Barns,
Eaglethorpe, Warrington,
Peterborough, PE8 6TJ
T: 01733 371000
E: design@pdgarchitects.co.uk
W: www.pdgarchitects.co.uk