



EXISTING SIDE ELEVATION
SCALE 1:100

EXISTING REAR ELEVATION
SCALE 1:100


EXISTING SIDE ELEVATION
SCALE 1:100

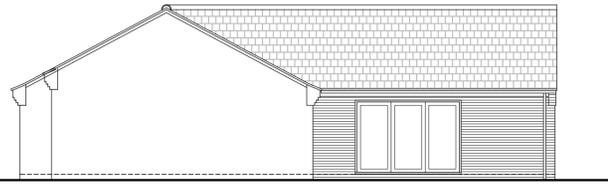

PROPOSED SIDE ELEVATION
SCALE 1:100

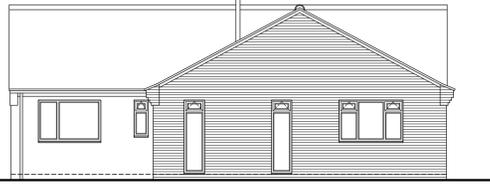


PROPOSED REAR ELEVATION
SCALE 1:100

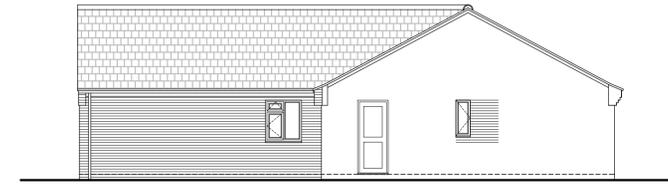


PROPOSED SIDE ELEVATION
SCALE 1:100

EXTERNAL MATERIALS
 ROOF: CONCRETE ROOF TILES TO MATCH EXISTING.
 WALLS: CLAY FACING BRICKS TO MATCH EXISTING.
 WINDOWS: WHITE UPVC TO MATCH EXISTING.
 RAINWATER GOODS: WHITE UPVC TO MATCH EXISTING.
 FASCIA BOARDS: WHITE UPVC TO MATCH EXISTING.
 DOORS: WHITE UPVC TO MATCH EXISTING.
 BI-FOLD DOORS: WHITE ALUMINIUM.

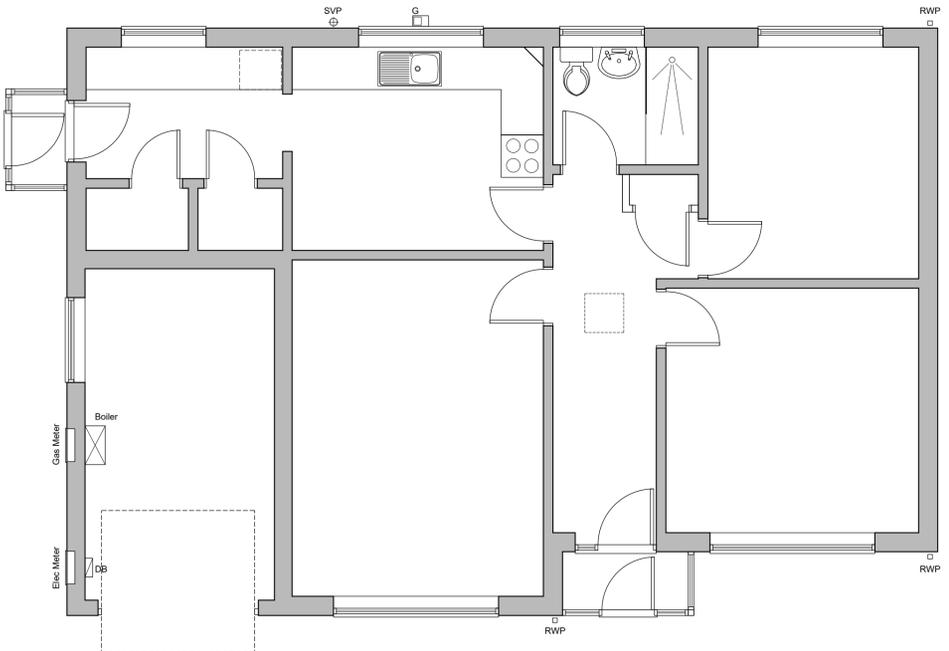


EXISTING FLOOR PLAN
SCALE 1:50

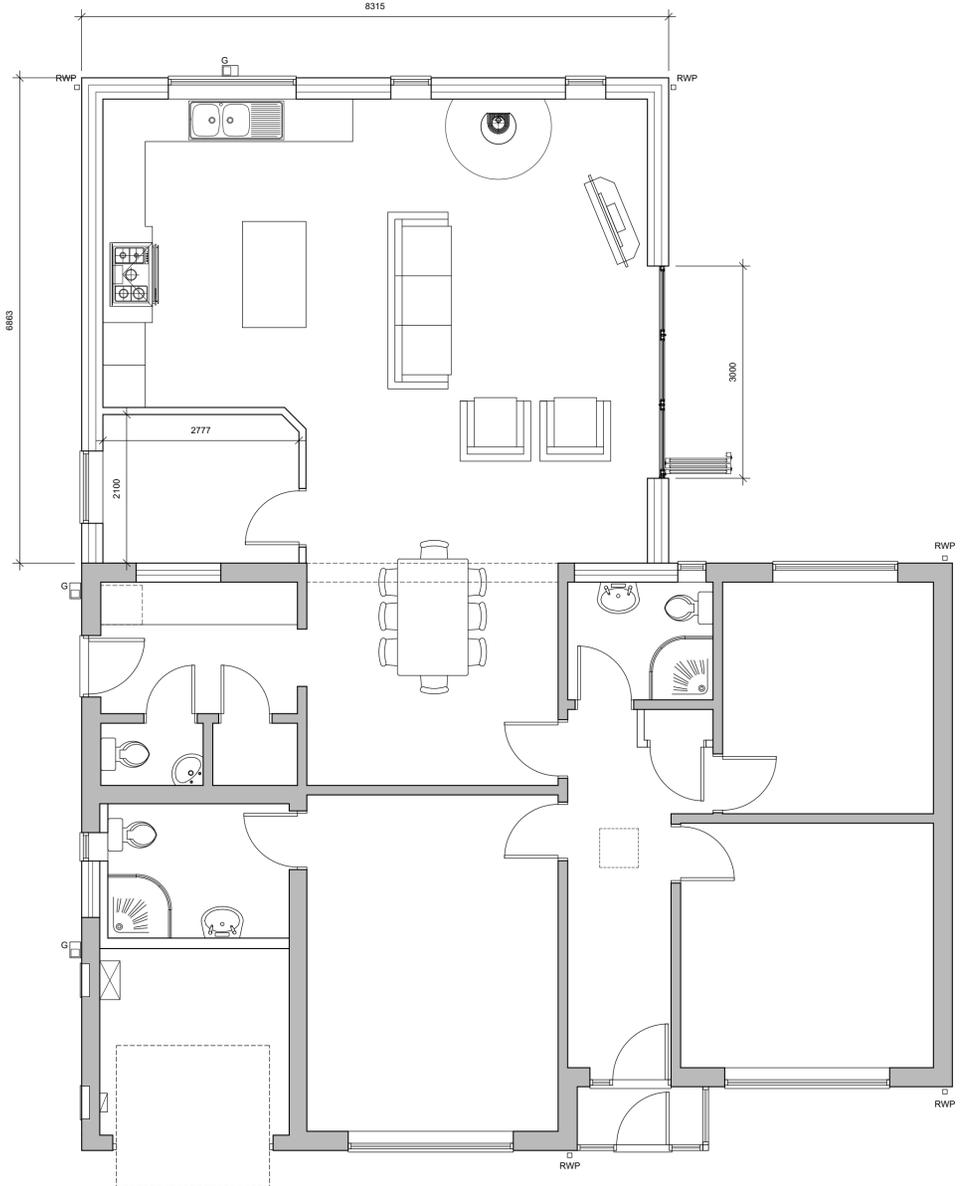

PROPOSED FLOOR PLAN
SCALE 1:50



LOCATION PLAN
SCALE 1:1250

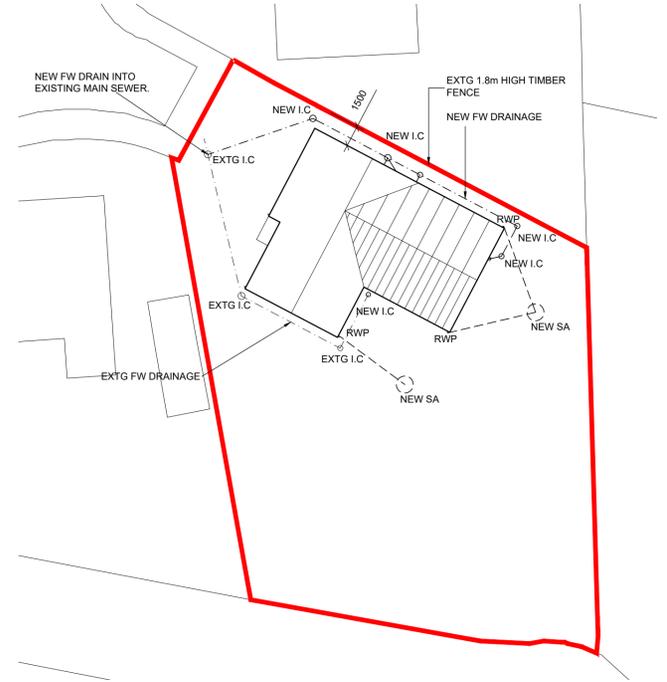

SITE PLAN
SCALE 1:250

REVISIONS	
P1	6.1.25 Minor changes
P2	18.1.25 Minor changes
P3	21.1.25 Existing elevations added.

CLIENT: MR & MRS HICKS
 PROJECT: EXTENSION TO BUNGALOW
 ADDRESS: 31 CHURCH GREEN, LONG SUTTON.
 DWG No: AR1001
 REVISION: P3