



EXISTING SIDE ELEVATION  
SCALE 1:100

EXISTING REAR ELEVATION  
SCALE 1:100


EXISTING SIDE ELEVATION  
SCALE 1:100

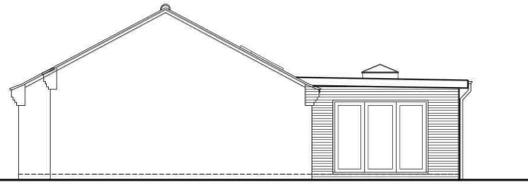

PROPOSED SIDE ELEVATION  
SCALE 1:100

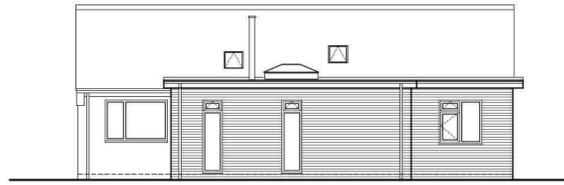


PROPOSED REAR ELEVATION  
SCALE 1:100

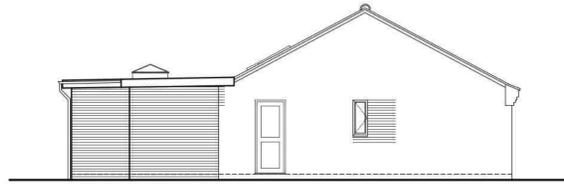


PROPOSED SIDE ELEVATION  
SCALE 1:100


**EXTERNAL MATERIALS**  
 ROOF: DARK GREY PVC SINGLE PLY MEMBRANE.  
 WALLS: CLAY FACING BRICKS TO MATCH EXISTING.  
 WINDOWS: WHITE UPVC TO MATCH EXISTING.  
 ROOF WINDOWS: DARK GREY ALUMINIUM.  
 ROOF LANTERN: DARK GREY ALUMINIUM.  
 RAINWATER GOODS: WHITE UPVC TO MATCH EXISTING.  
 FASCIA BOARDS: WHITE UPVC TO MATCH EXISTING.  
 DOORS: WHITE UPVC TO MATCH EXISTING.  
 BI-FOLD DOORS: WHITE ALUMINIUM.

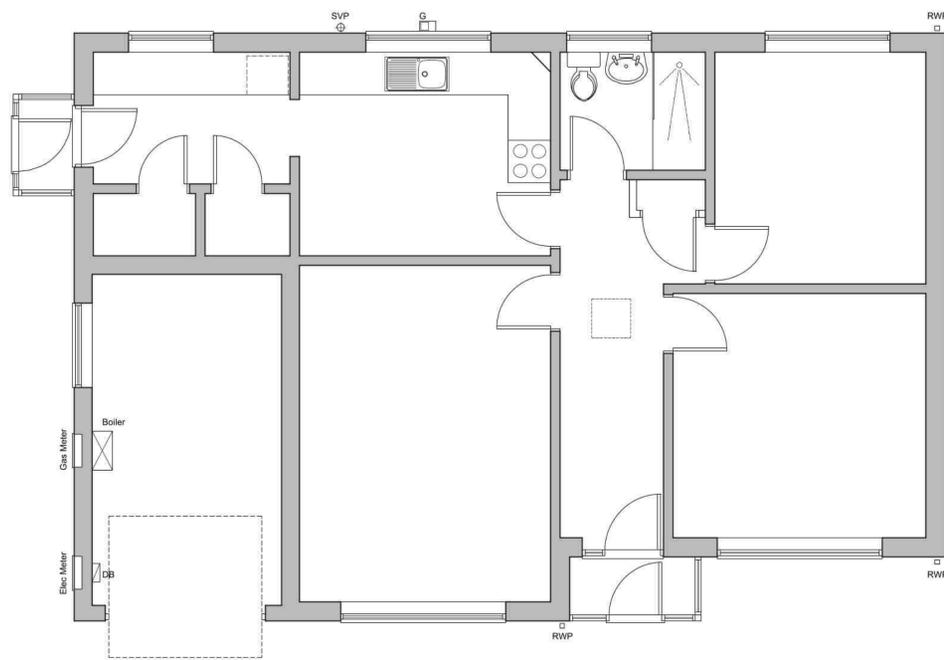


EXISTING FLOOR PLAN  
SCALE 1:50

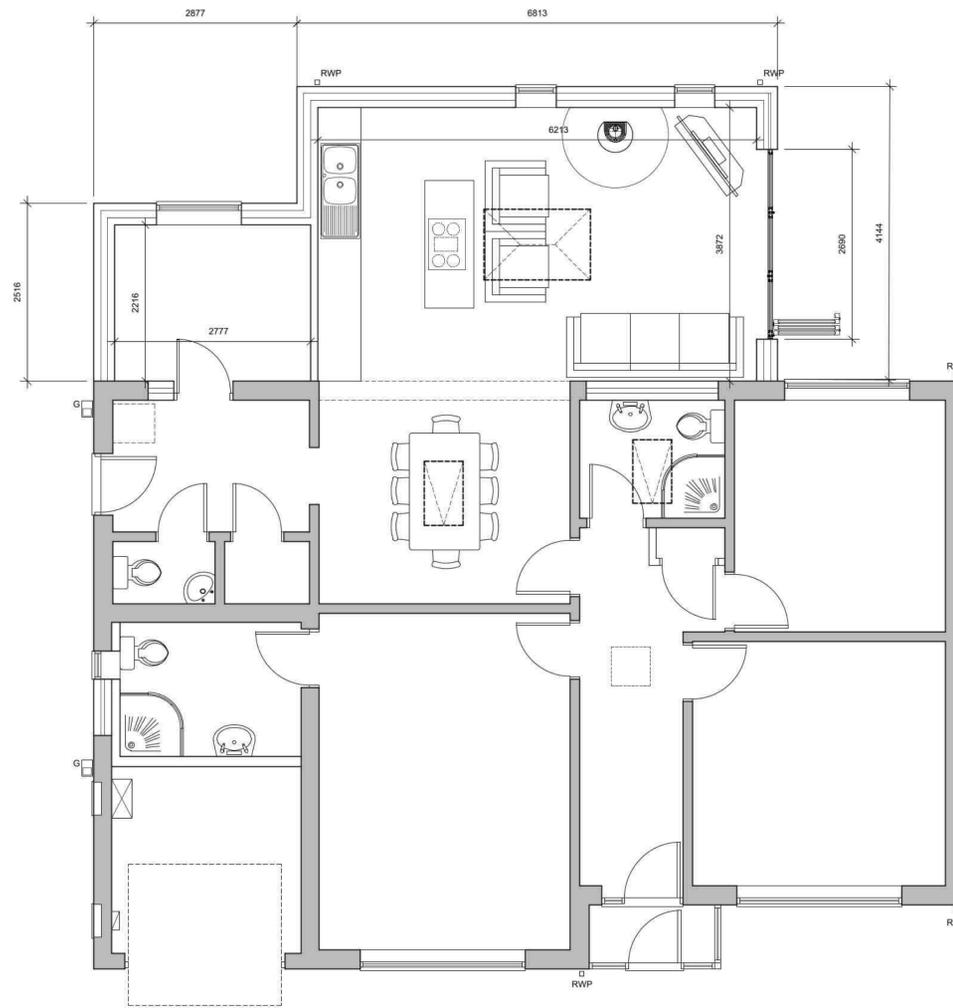

PROPOSED FLOOR PLAN  
SCALE 1:50

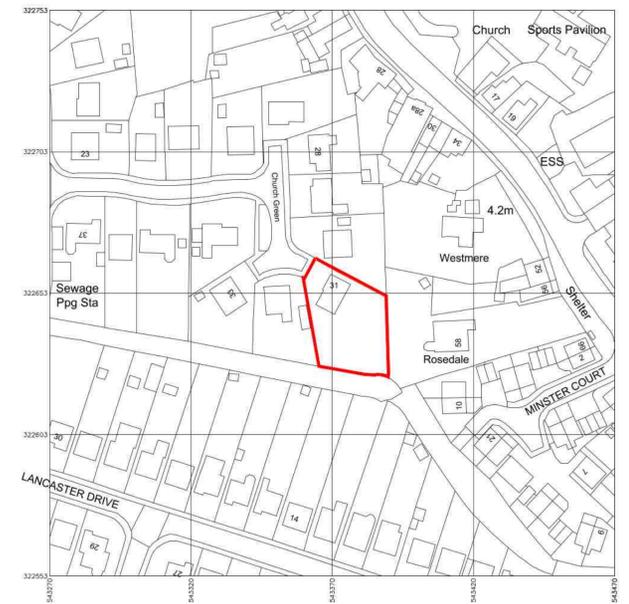

LOCATION PLAN  
SCALE 1:1250

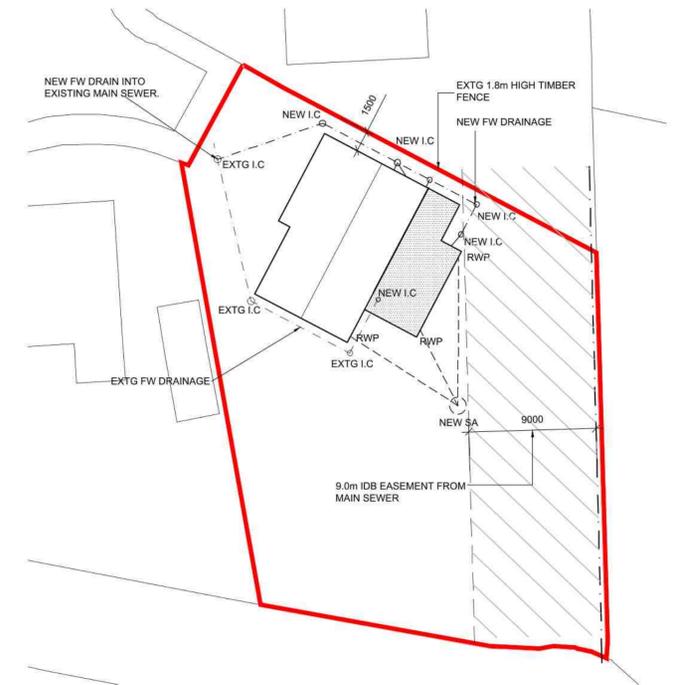

SITE PLAN  
SCALE 1:250

REVISIONS	
P1	6.1.25 Minor changes
P2	18.1.25 Minor changes
P3	21.1.25 Existing elevations added.
P4	25.03.25 Amended to suit IDB easement.
P5	27.03.25 Soakaway moved outside IDB easement.

CLIENT: MR & MRS HICKS  
 PROJECT: EXTENSION TO BUNGALOW  
 ADDRESS: 31 CHURCH GREEN, LONG SUTTON.  
 DWG No: AR1001  
 REVISION: P5