

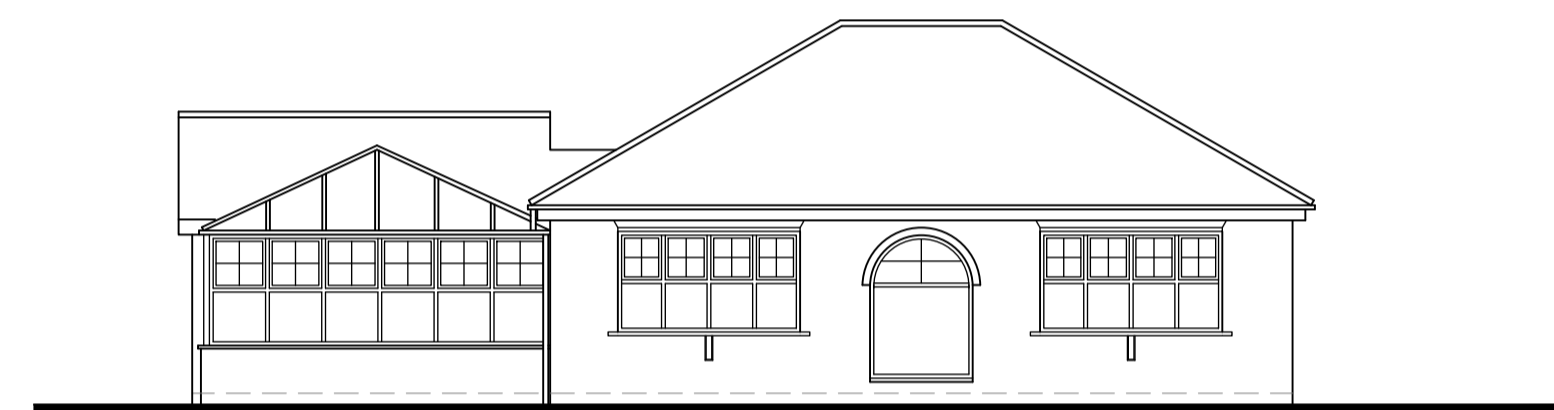



Ground Floor/Block Plan
Scale 1:100

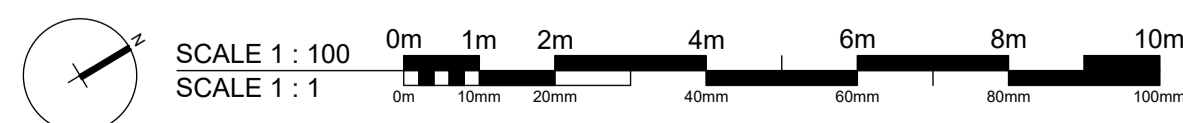

East Elevation (front)
Scale 1:100

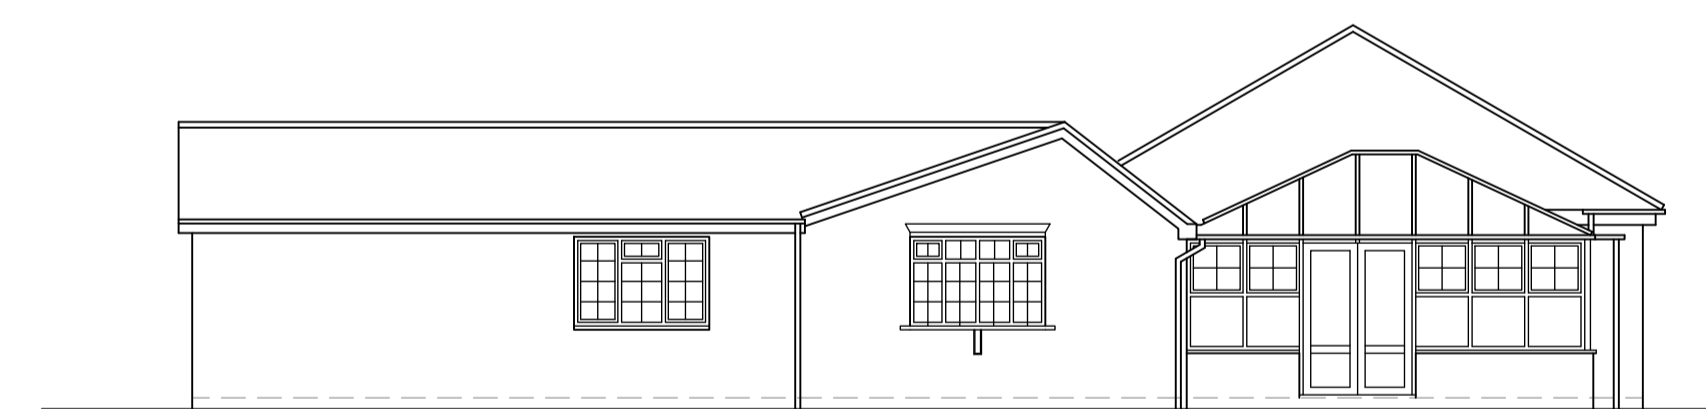

South Elevation
Scale 1:100

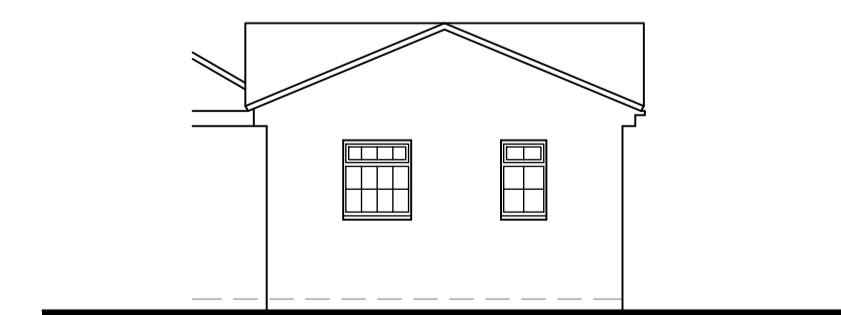

West Elevation (part)
Scale 1:100

Ref.	Date	Description	Initial
P1	16.02.26	Planning application issue	AP

Oglesby & Limb Ltd
Chartered Architect and Technologist

Suite 1 Market Chambers
12 Market Place, Spalding, Lincs
PE11 1SL
Tel: 01775 761196
e-mail: design@o-l-ltd.co.uk



Client:
David Rollins

Project:
Proposed extension & alterations to dwelling, Homefields, Jarvis Gate, Sutton St James, PE12 0ER

Drawing Title:
Plans and elevations as existing

PLANNING APPLICATION ISSUE

Date: Feb 2026	Scale: as shown @ A1
Drawn by: AP	Checked by: AJO

Drawing Number: A1817-02	Rev: P1
------------------------------------	-------------------