




Existing Ground Floor Plan
Scale 1:50

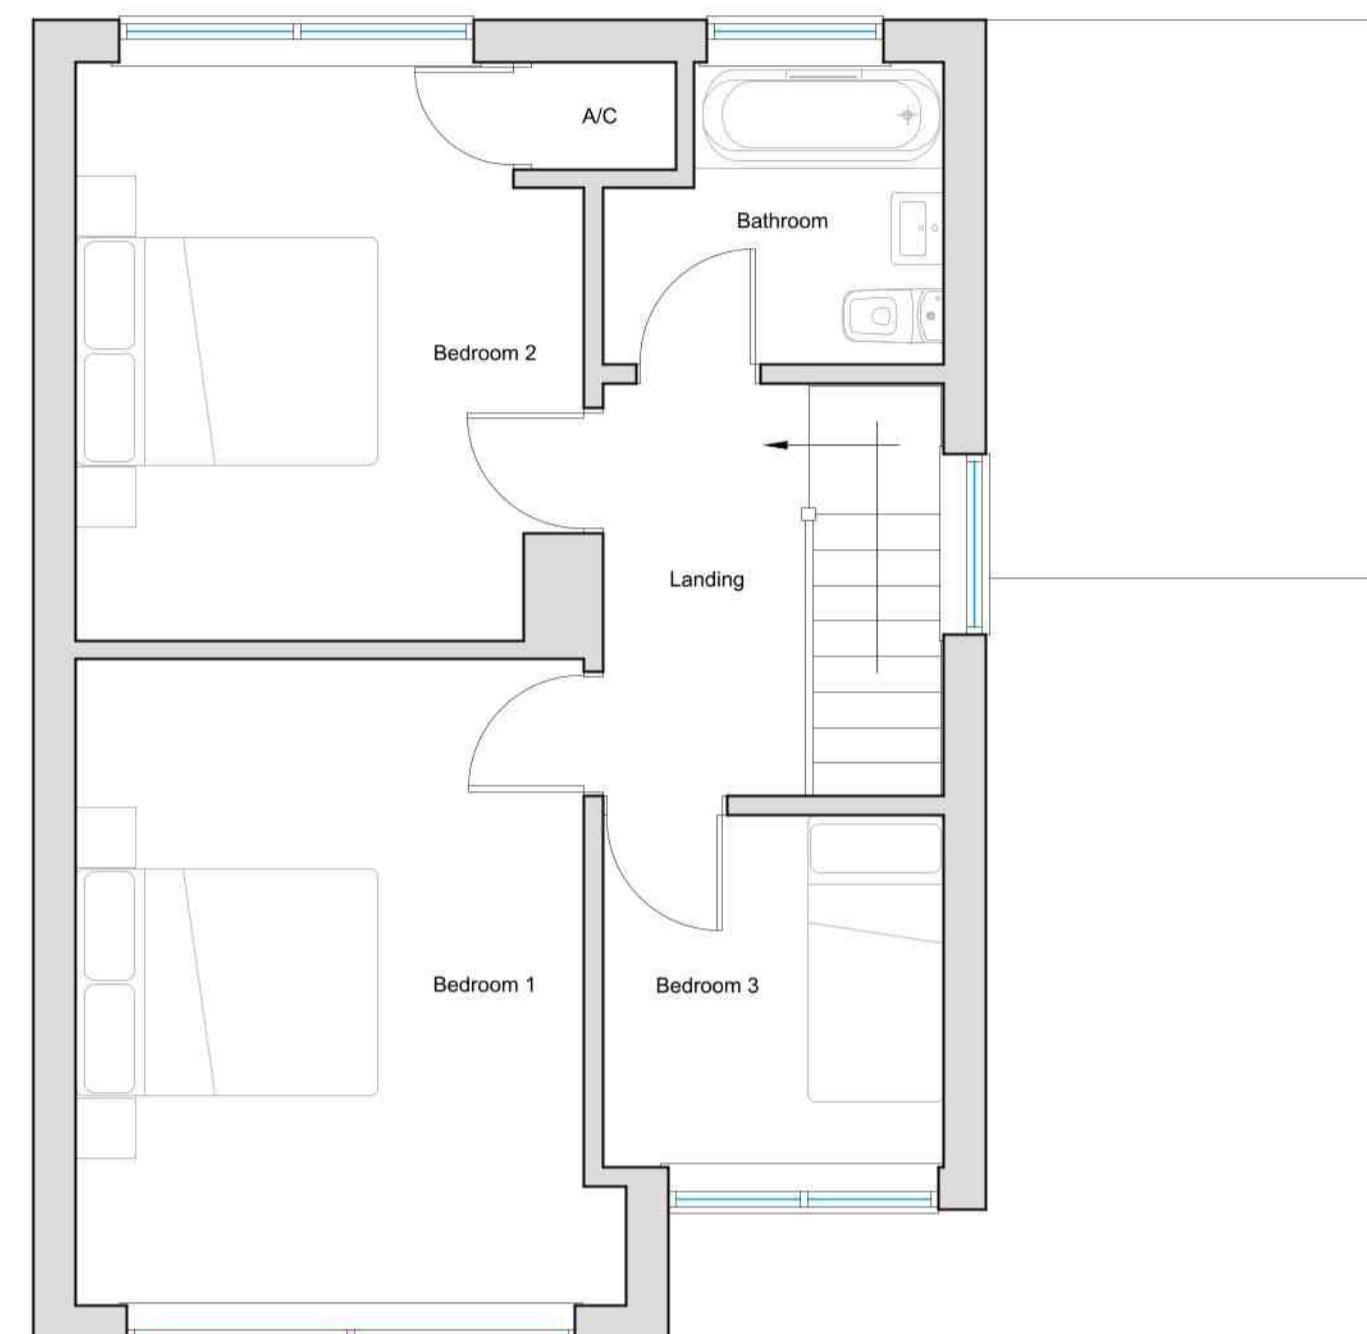

Existing First Floor Plan
Scale 1:50




Proposed Block Plan
Scale 1:500



Site Location Plan
Scale 1:1250



Existing Front (E) Elevation
Scale 1:100

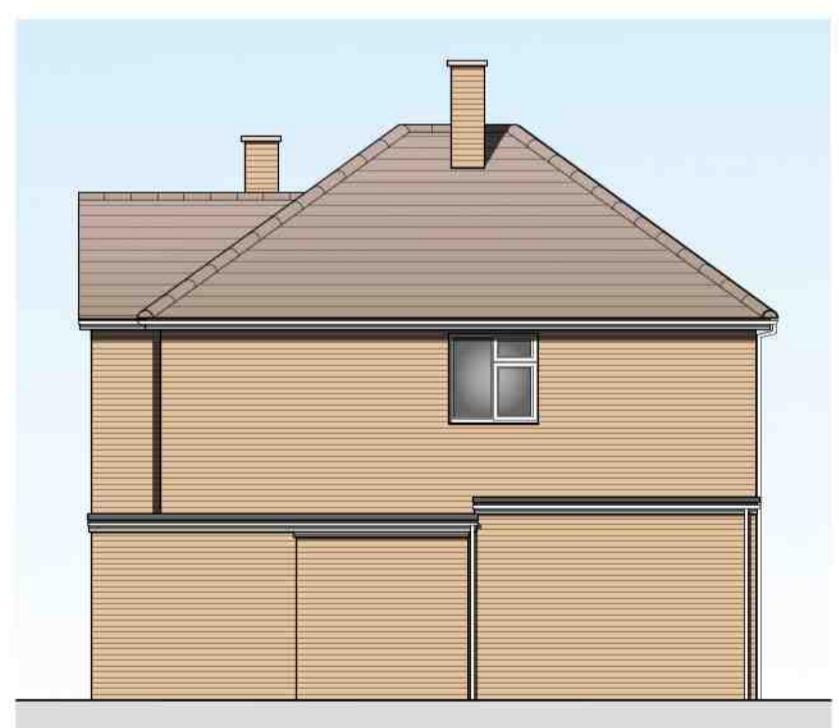



Existing Side (N) Elevation
Scale 1:100



Existing Rear (W) Elevation
Scale 1:100



Existing Side (S) Elevation
Scale 1:100

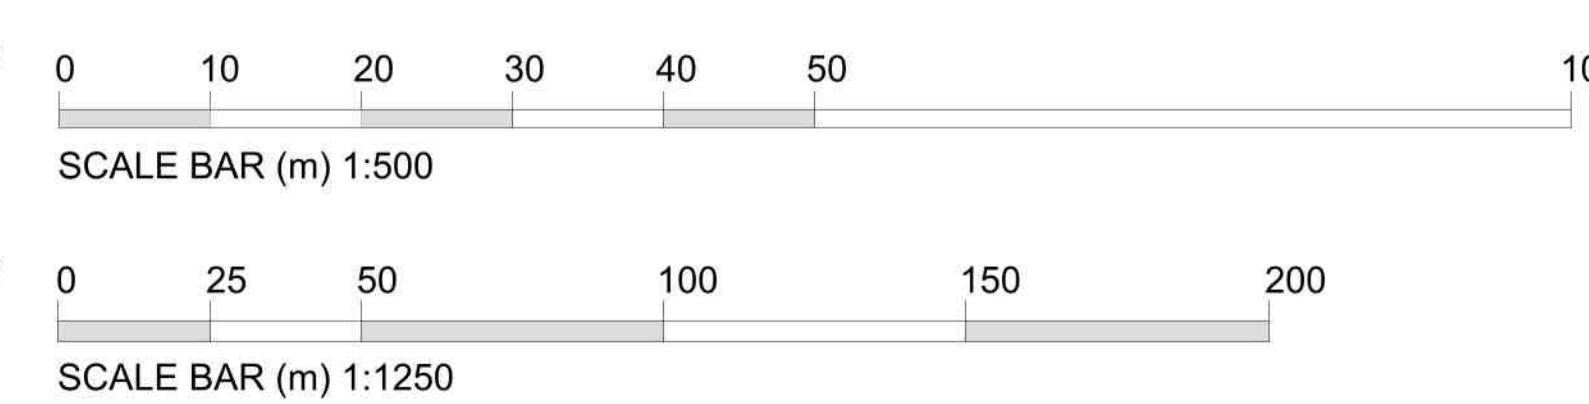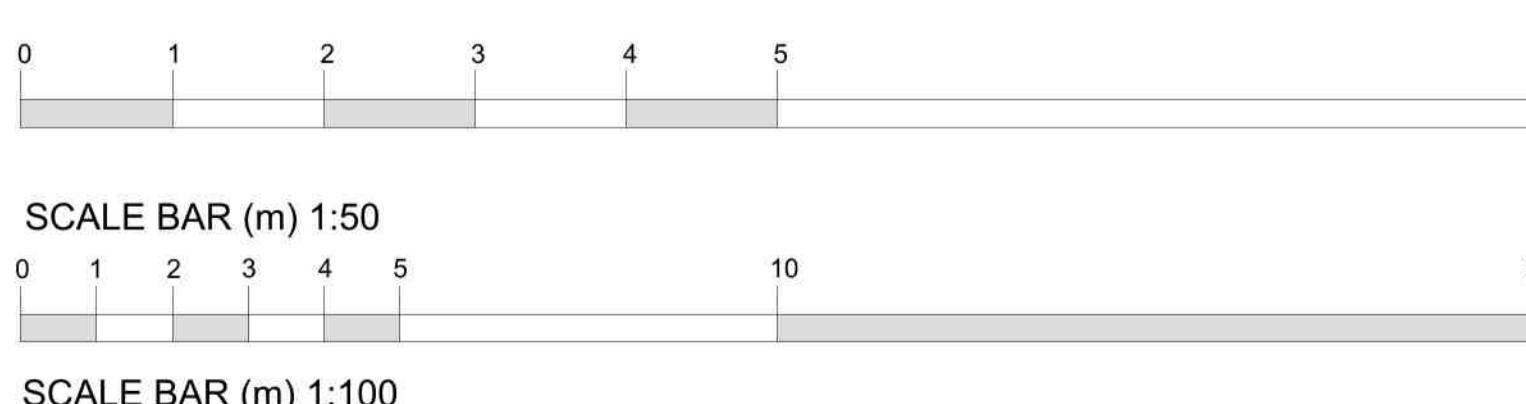

SCALE BAR (m) 1:1250

B	Block plan amended to suit reduced scheme	01.10.2025
REV.	DESCRIPTION:	DATE:
PROJECT: TWO STOREY SIDE & SINGLE STOREY REAR EXTENSIONS		
DRAWING: EXISTING FLOOR PLANS PROPOSED BLOCK PLAN		
EXISTING ELEVATIONS SITE LOCATION PLAN		
SIZE: A1 CLIENT: Mr R. Tilbrook		
Do Not Scale From This Drawing DRAWN BY: JC SHEET: 0505/25/01B		
DESCRIPTION: FIRST FLOOR REAR EXTENSION AT 87 LITTLE LONDON, LONG SUTTON, SPALDING, PE12 8LF		
DATE: 15/07/2025 APPROVED: CT		

NOTES: THIS DRAWING/IMAGE INCLUDING ALL ITS CONTENT REMAINS THE PROPERTY OF JC ARCHITECTURAL CONSULTANT. NO UNAUTHORIZED COPYING OR REPRODUCTION IN ANY PART IS PERMITTED WITHOUT OBTAINING PRIOR WRITTEN PERMISSION FROM JC ARCHITECTURAL CONSULTANT. JC ARCHITECTURAL CONSULTANT RESERVE THE RIGHT TO WITHDRAW THIS INFORMATION AT ANY TIME.

THE DESIGN HAS BEEN UNDERTAKEN AS FAR AS POSSIBLE TO AVOID RISKS TO HEALTH AND SAFETY OR TO REDUCE AND CONTROL THE EFFECTS OF ANY UNAVOIDABLE RISK AND RELEVANT INFORMATION REGARDING RISKS WHICH ARE NOTABLE TO BE ELIMINATED WILL BE INCLUDED WITHIN THE PROJECT HEALTH AND SAFETY FILE.