





Proposed Ground Floor Plan
Scale 1:50

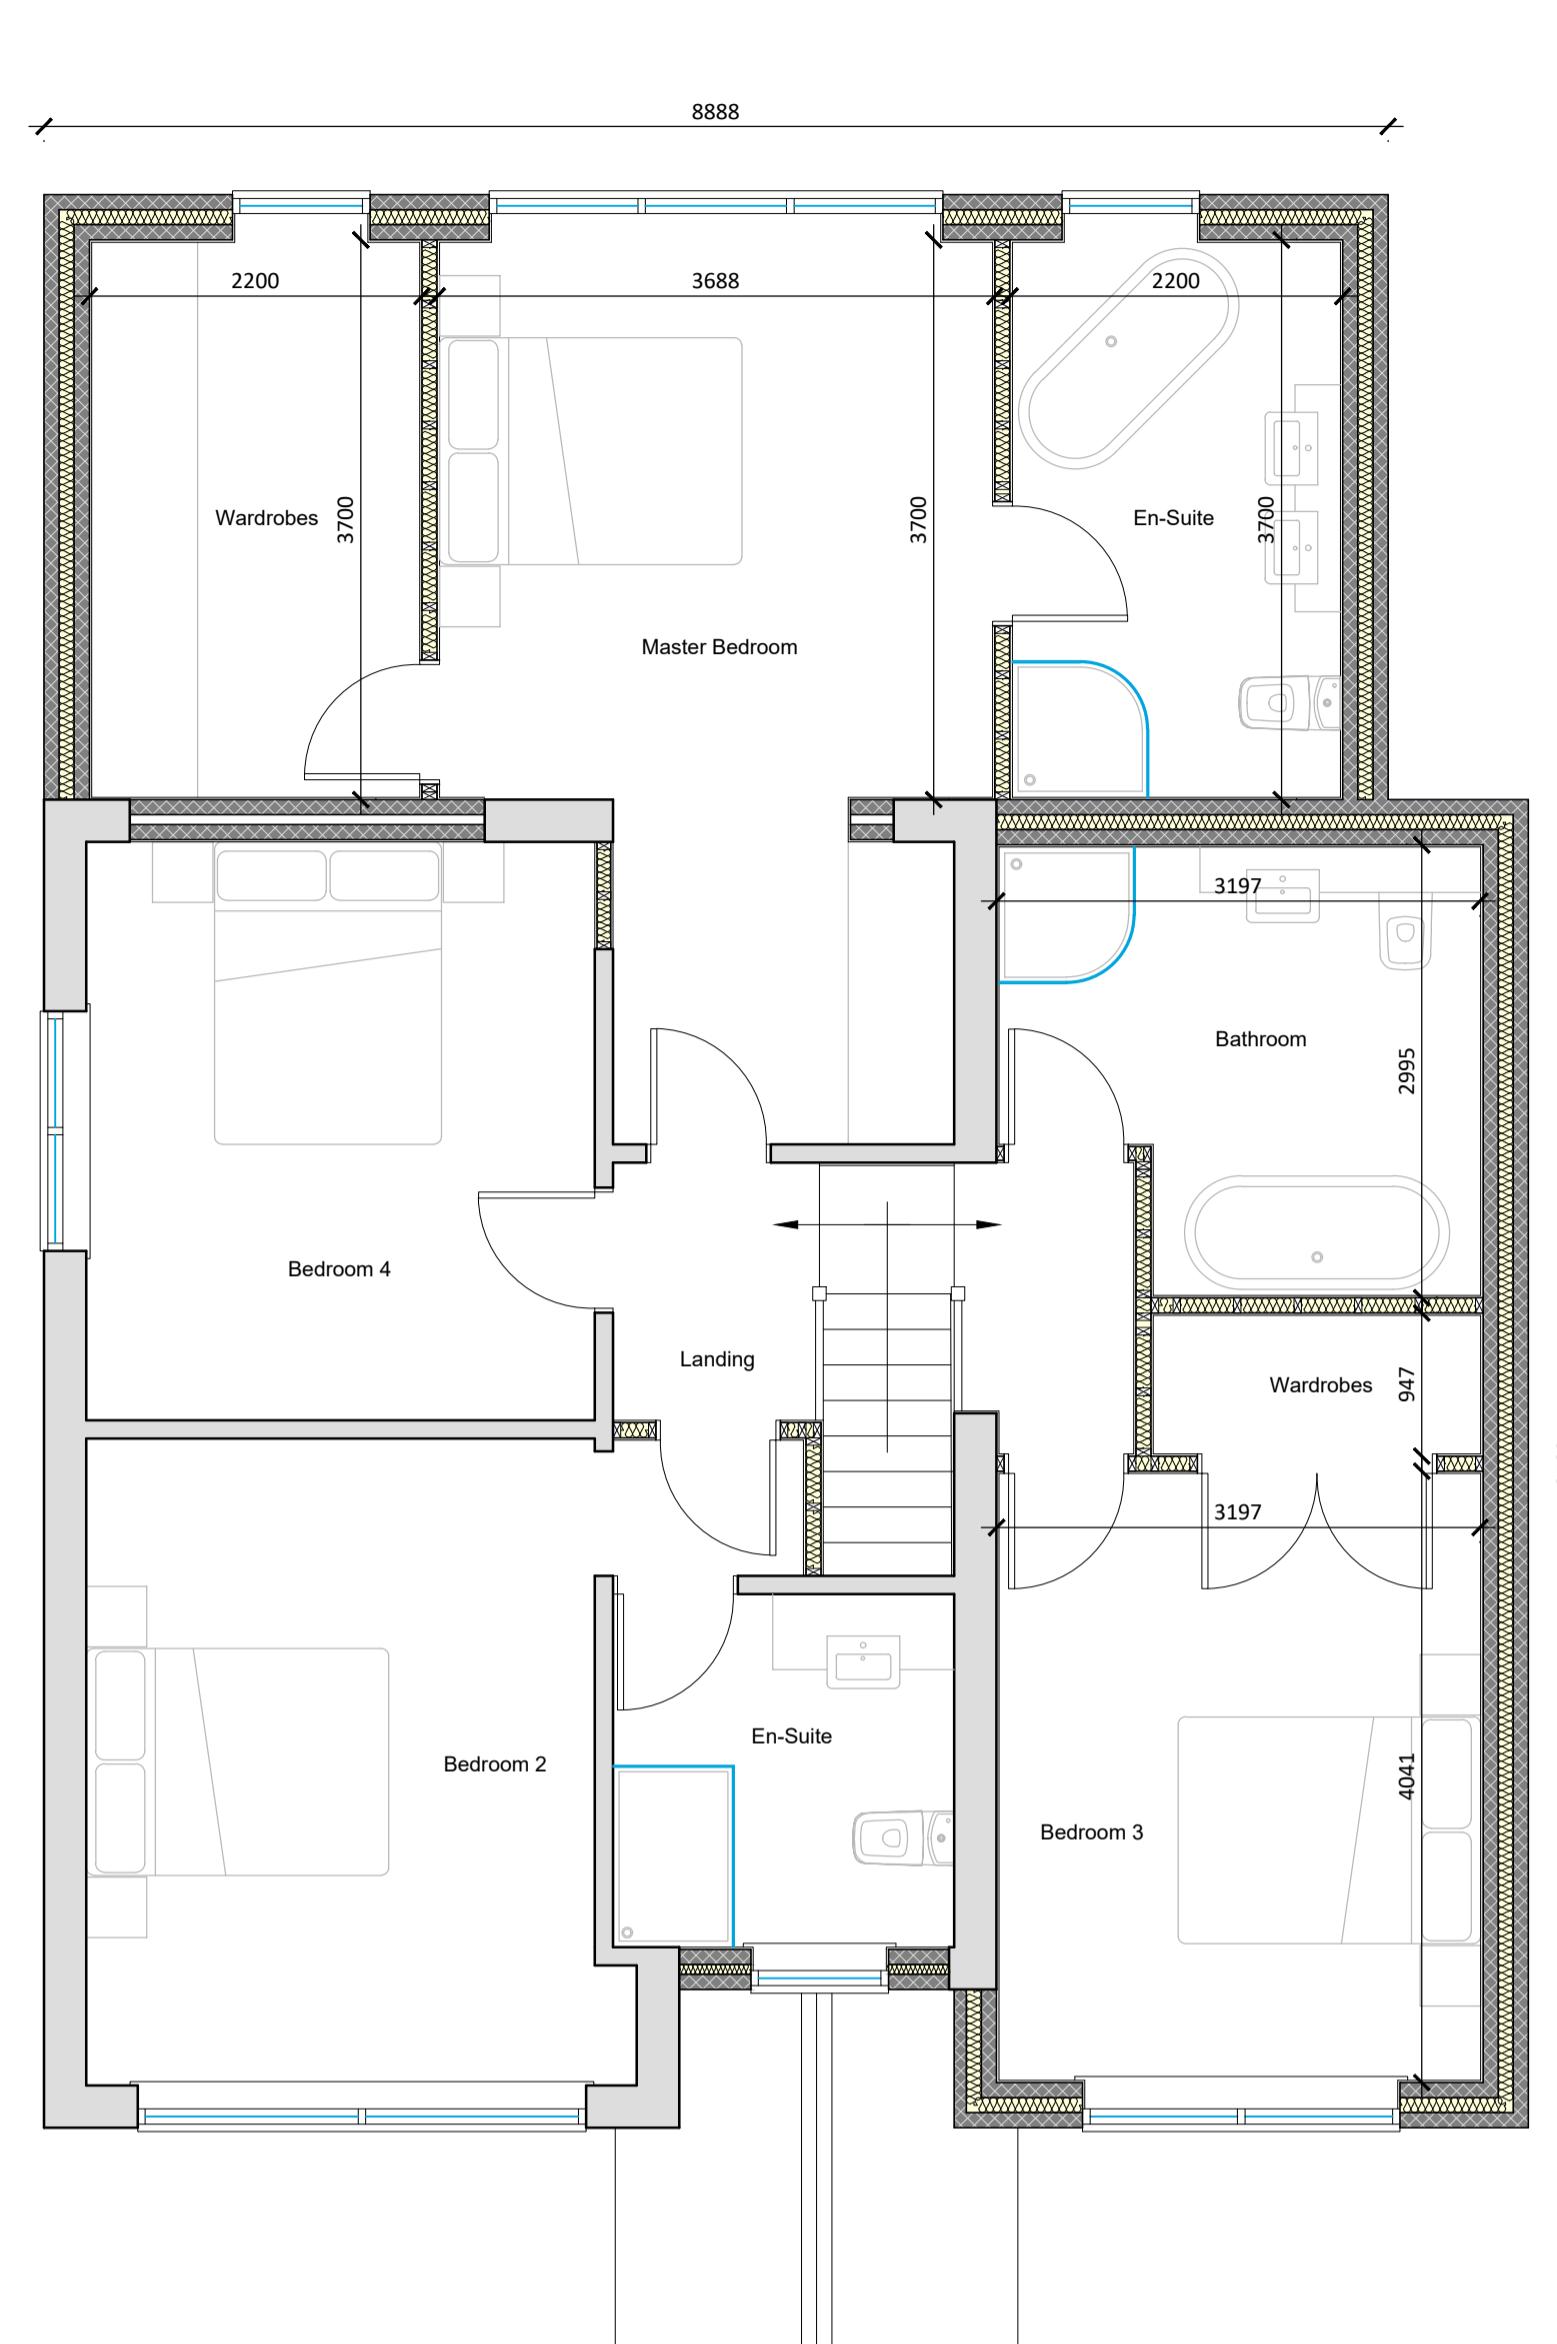

Proposed First Floor Plan
Scale 1:50




Proposed Front (E) Elevation
Scale 1:100

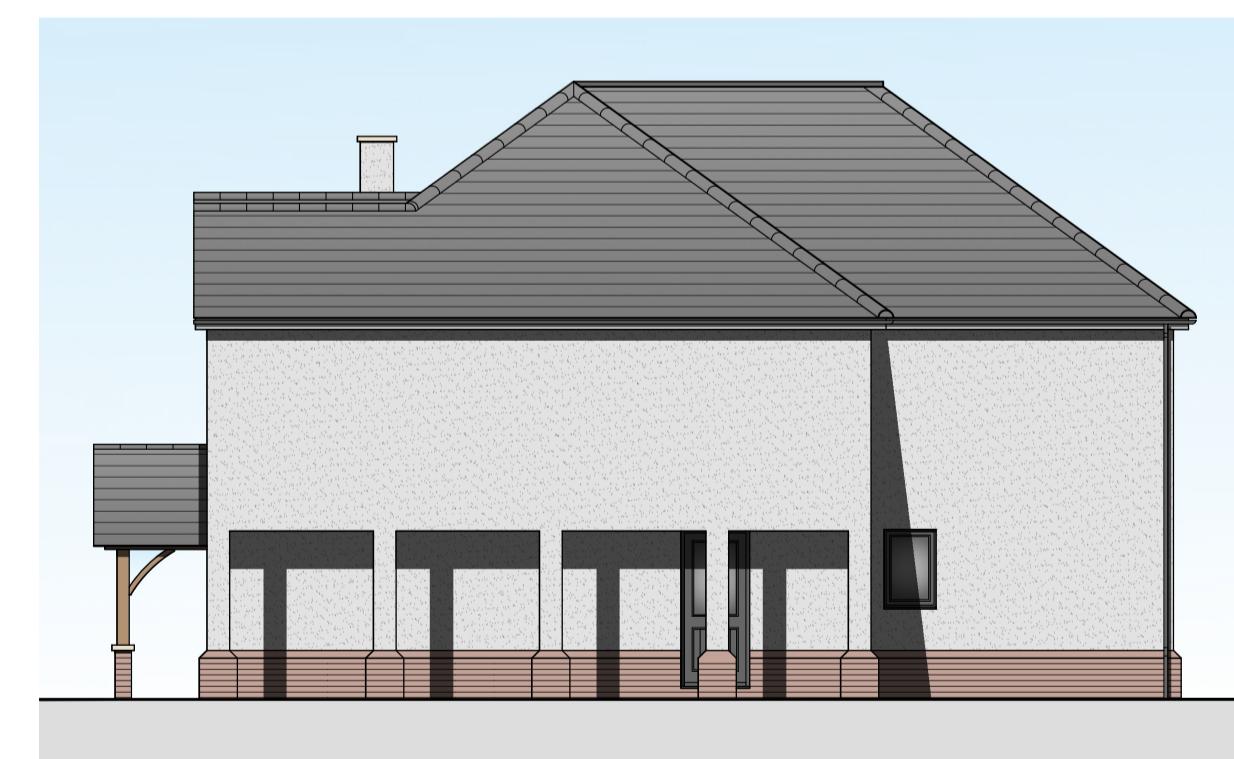


Proposed Side (N) Elevation
Scale 1:100



Proposed Rear (W) Elevation
Scale 1:100

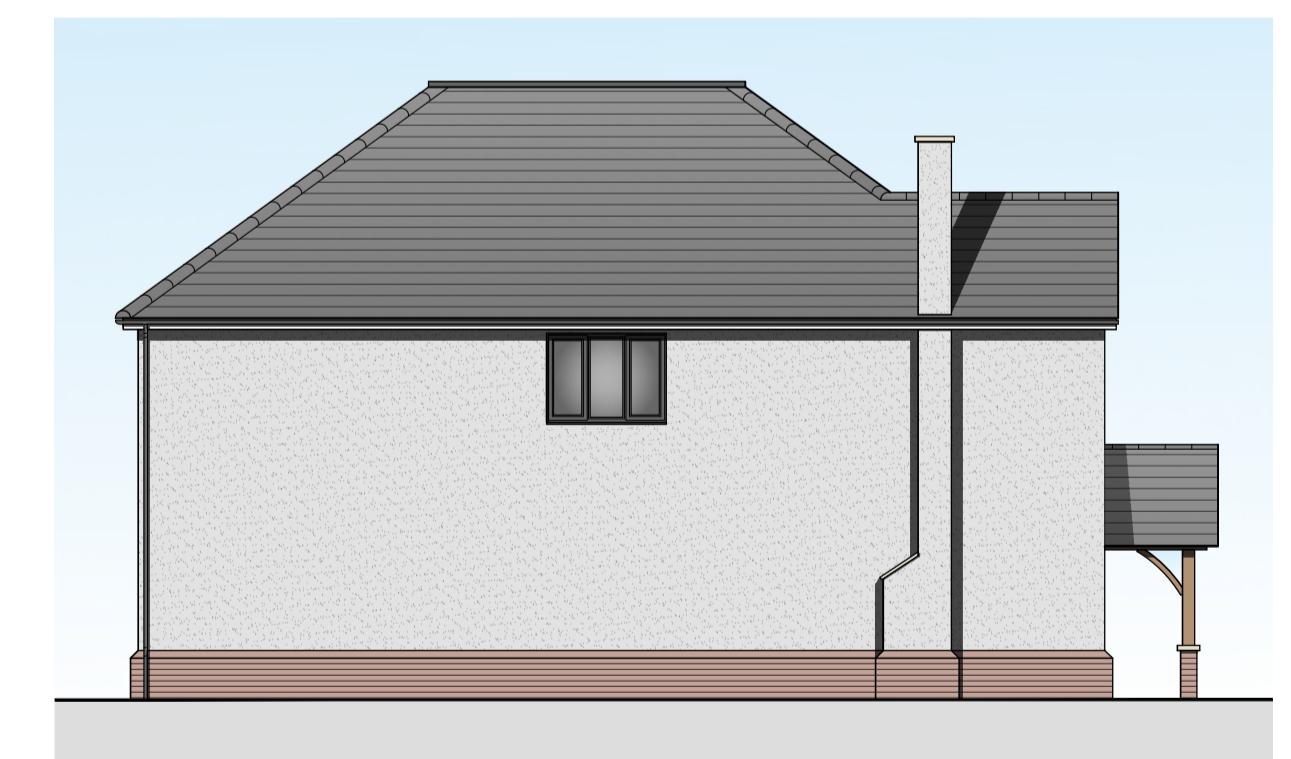

Proposed Side (S) Elevation
Scale 1:100

 

SCALE BAR (m) 1:50



SCALE BAR (m) 1:100

REV.	DESCRIPTION	DATE
	PROJECT: FIRST FLOOR REAR EXTENSION	
	DRAWING: PROPOSED FLOOR PLANS PROPOSED ELEVATIONS	
	SIZE: A1	CLIENT: Mr R. Tilbrook
	Do Not Scale From This Drawing	SCALE: as labelled DRAWING BY JC SHEET: 0505/25/02A
	DATE: 15/07/2025 APPROVED: CT	

NOTES: THIS DRAWING/IMAGE INCLUDING ALL ITS CONTENT REMAIN THE PROPERTY OF JC ARCHITECTURAL CONSULTANT. NO UNAUTHORIZED COPYING OR REPRODUCTION IN ANY PART IS PERMITTED WITHOUT OBTAINING PRIOR WRITTEN PERMISSION FROM JC ARCHITECTURAL CONSULTANT. JC ARCHITECTURAL CONSULTANT RESERVE THE RIGHT TO WITHDRAW THIS INFORMATION AT ANY TIME.

CDM: THE DESIGN HAS BEEN UNDERTAKEN AS FAR AS POSSIBLE TO AVOID RISKS TO HEALTH AND SAFETY OR TO REDUCE AND CONTROL THE EFFECTS OF ANY UNAVOIDABLE RISK. ANY RELEVANT INFORMATION REGARDING RISKS WHICH ARE NOT ABLE TO BE ELIMINATED WILL BE INCLUDED WITHIN THE PROJECT HEALTH AND SAFETY FILE.