


Proposed Front (E) Elevation  
Scale 1:100




Proposed Side (N) Elevation  
Scale 1:100



Proposed Rear (W) Elevation  
Scale 1:100

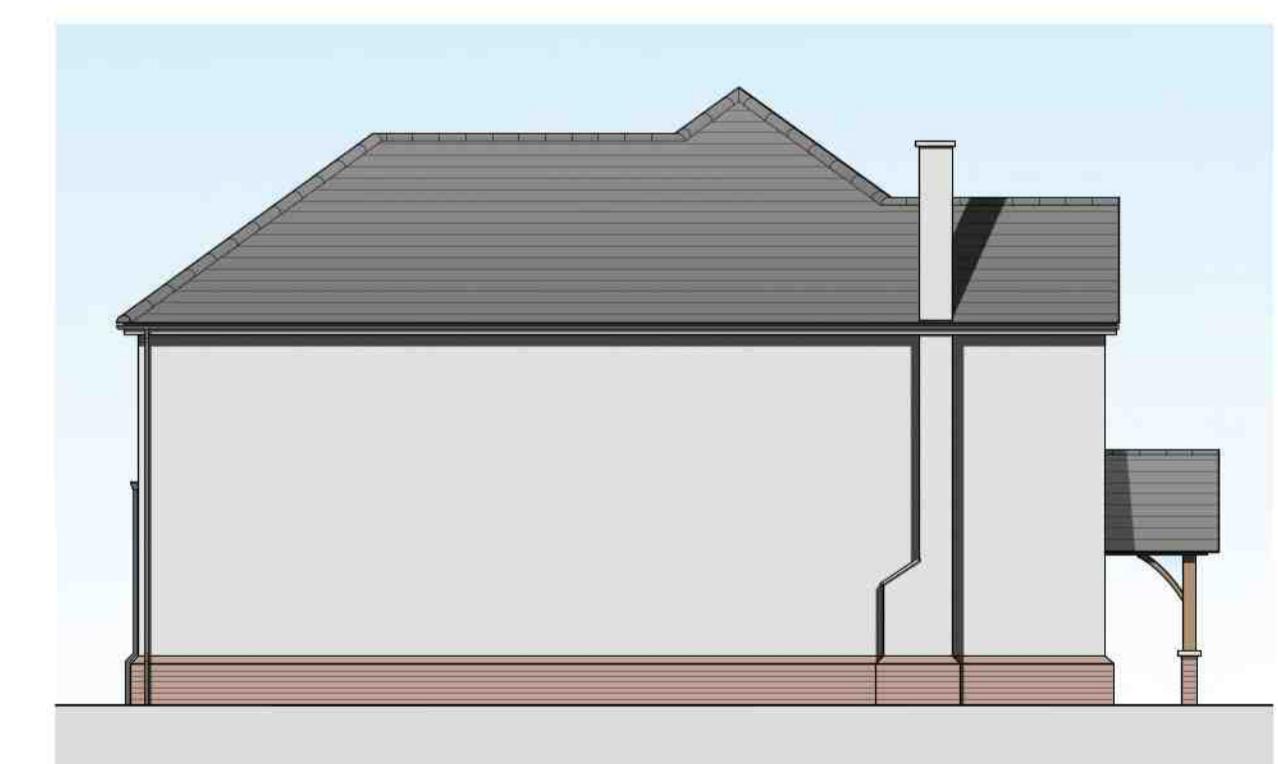

Proposed Side (S) Elevation  
Scale 1:100

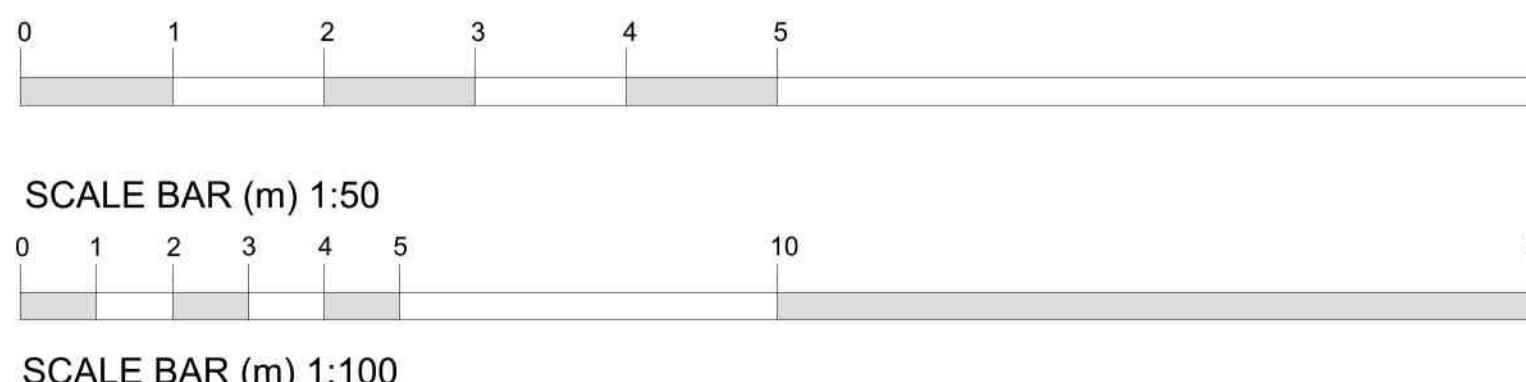

REV.	DESCRIPTION:	DATE:
PROJECT: FIRST FLOOR REAR EXTENSION		
DRAWING: PROPOSED FLOOR PLANS PROPOSED ELEVATIONS		
SIZE: A1	CLIENT: Mr R. Tilbrook	
Do Not Scale From This Drawing		
DATE: 15/07/2025	APPROVED: CT	DRAWN BY: JC SHEET: 0505/25/02B

NOTES: THIS DRAWING/IMAGE INCLUDING ALL ITS CONTENT REMAINS THE PROPERTY OF JC ARCHITECTURAL CONSULTANT. NO UNAUTHORIZED COPYING OR REPRODUCTION IN ANY PART IS PERMITTED WITHOUT OBTAINING PRIOR WRITTEN PERMISSION FROM JC ARCHITECTURAL CONSULTANT. JC ARCHITECTURAL CONSULTANT RESERVE THE RIGHT TO WITHDRAW THIS INFORMATION AT ANY TIME.

CDM: THE DESIGN HAS BEEN UNDERTAKEN AS FAR AS POSSIBLE TO AVOID RISKS TO HEALTH AND SAFETY OR TO REDUCE AND CONTROL THE EFFECTS OF ANY UNAVOIDABLE RISK AND RELEVANT INFORMATION REGARDING RISKS WHICH ARE NOTABLE TO BE ELIMINATED WILL BE INCLUDED WITHIN THE PROJECT HEALTH AND SAFETY FILE.