

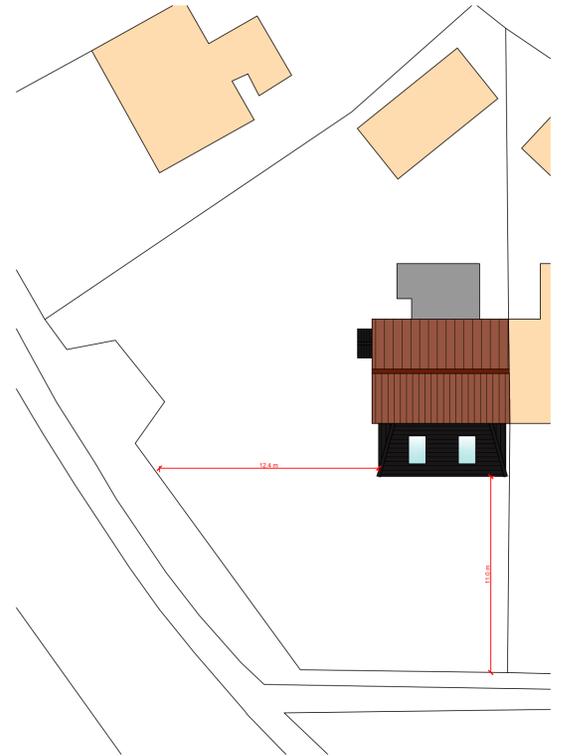
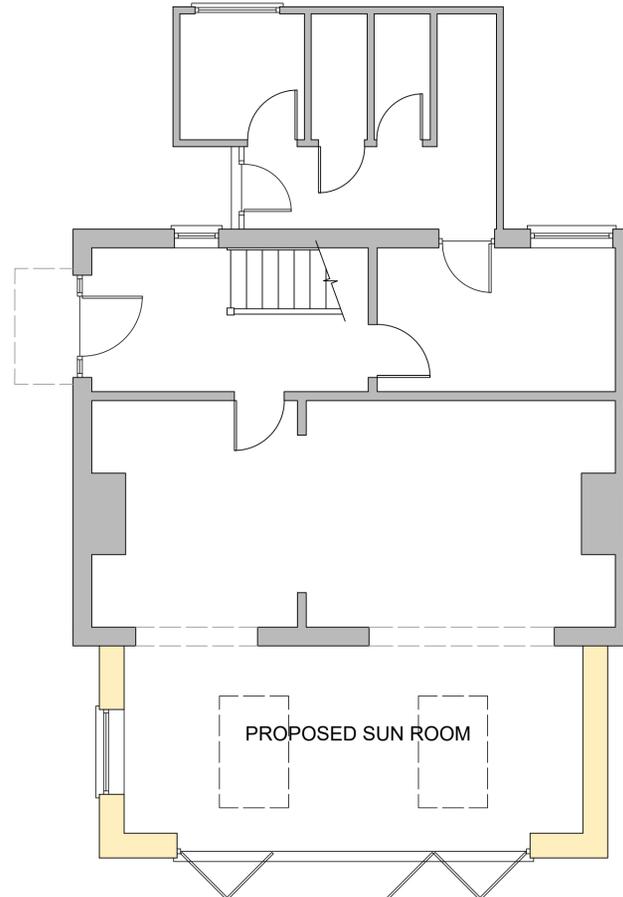
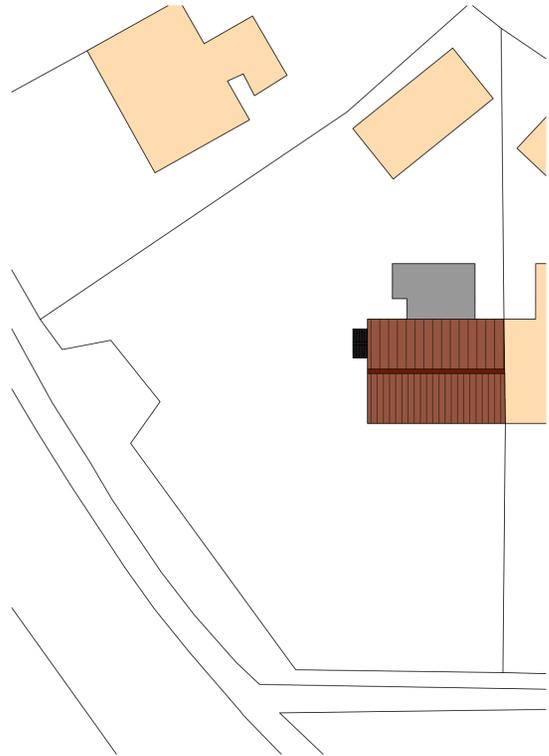


EXISTING ELEVATIONS

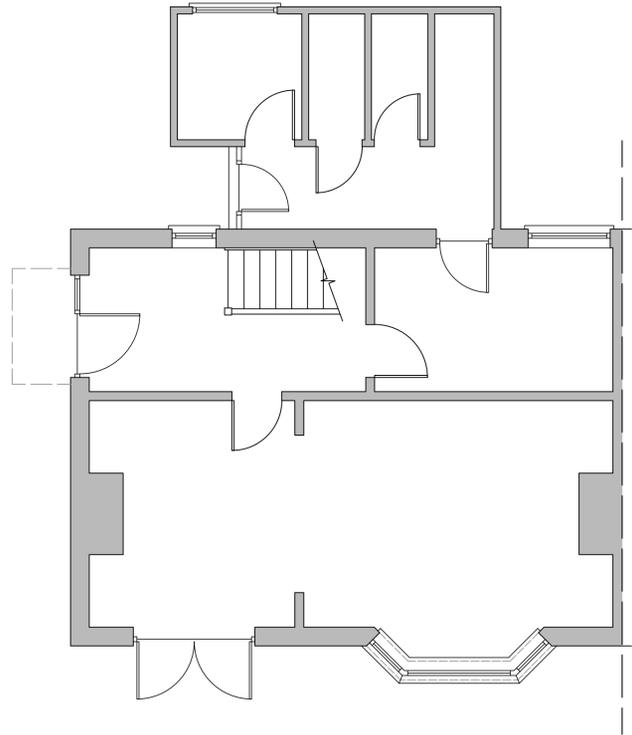

PROPOSED ELEVATIONS

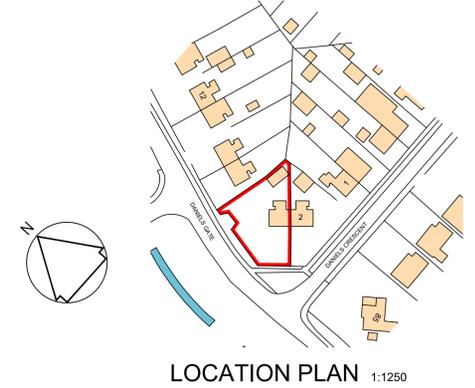

NOTE:
SITE LEVELS TO
REMAIN UNCHANGED

EXISTING GROUND FLOOR PLAN 1:50

EXISTING SITE PLAN 1:200

PROPOSED GROUND FLOOR PLAN 1:50

PROPOSED SITE PLAN 1:200



WOODGATE HOUSE, HOLLYCROFT ROAD, EMNETH
01945 351442 07920 796449
inspirearchitectural@gmail.com

PROJECT
PROPOSED EXTENSION

4 DANIELS GATE
LONG SUTTON

DRAWING TITLE
EXISTING & PROPOSED
PLANS AND ELEVATIONS

SCALE as shown at A1
DATE OCT 2025
DRAWN STB
DRAWING NO
350 - 01