
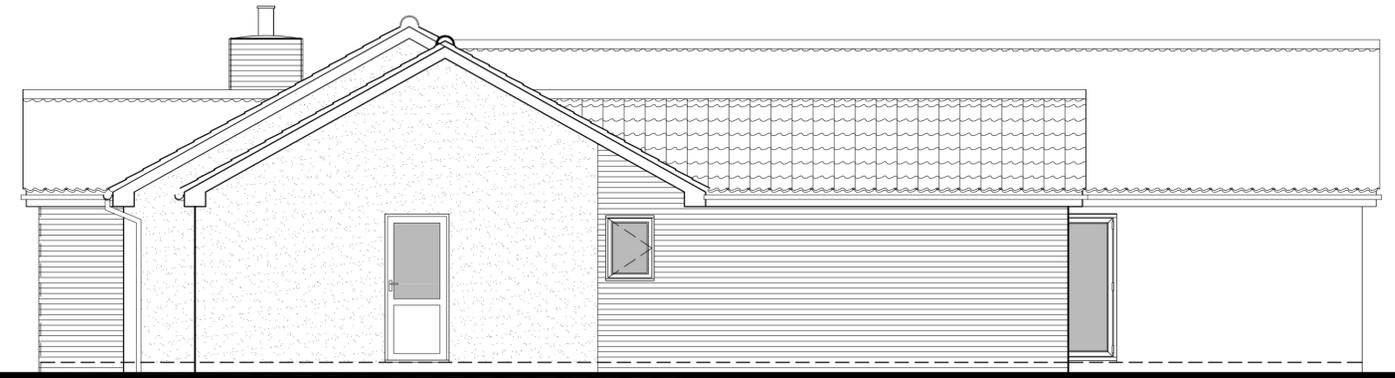




Proposed Front Elevation

Proposed Side Elevation

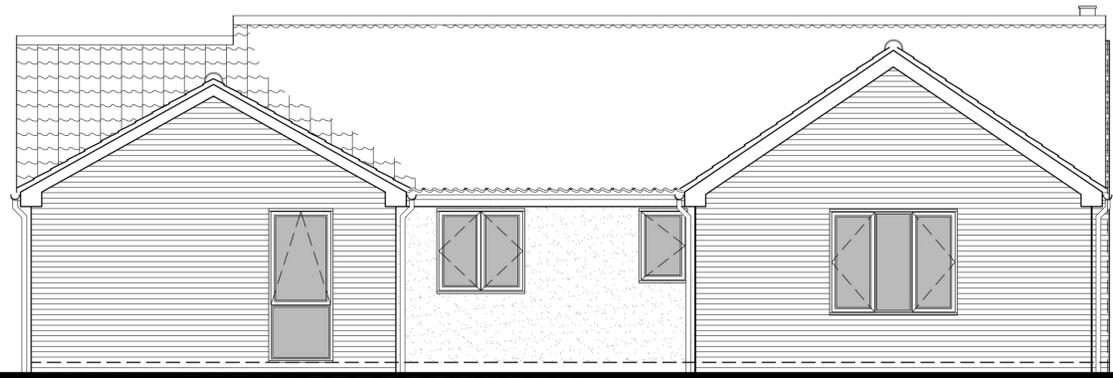

Proposed Rear Elevation

Proposed Side Elevation

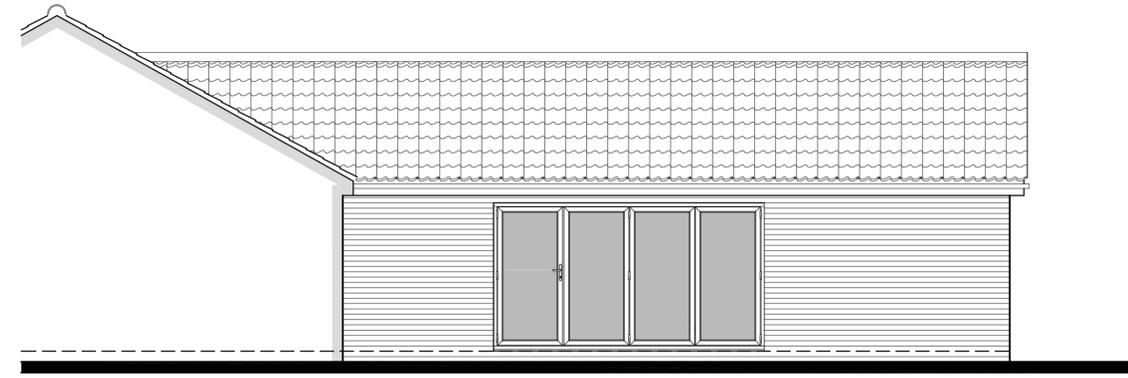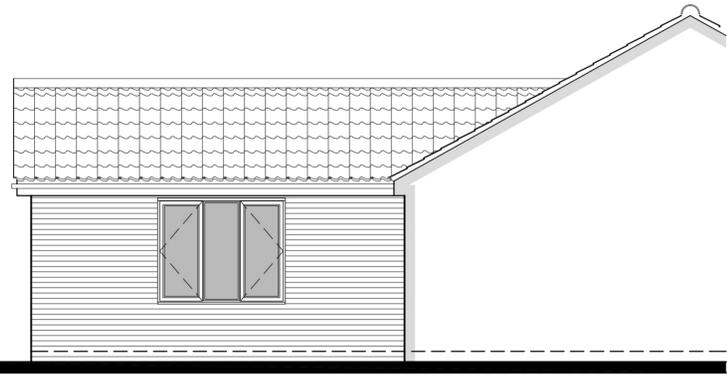

Proposed Side Elevation A

Proposed Side Elevation B

Walls :
 Silicon Through coloured Render from K Rend
 Colour - Limestone White



Walls :
 New brickwork and Brick slips -
 Crest Bricks - Aldwick Antique




Roof
 Concrete interlocking roof tile to match existing
 colour & texture as close as possible

Windows
 Upvc casement windows - Colour White

Doors
 Aluminium sliding folding doors - Colour White

Rain Water Goods
 upvc gutters and down pipes to match existing -
 Colour White to match existing

 

22 SHORE VIEW, PETERBOROUGH
 CAMBRIDGESHIRE, PE7 8FS
 E.info@seven22.co.uk - T.07799 585277

PROJECT
 PROPOSED EXTENSION & ALTERATIONS TO
 EXISTING DWELLING AT
 63, ROMAN BANK,
 LONG SUTTON,
 LINCS
 PE12 9LB

CLIENT
 Mr McKAY & Mrs BURTON

TITLE
 PROPOSED ELEVATIONS

DRAWING No.
 117 - P - 03

SCALE 1:50 @ A1 - 1:100 @ A3	DATE OCT 2025	REV
---------------------------------	------------------	-----