

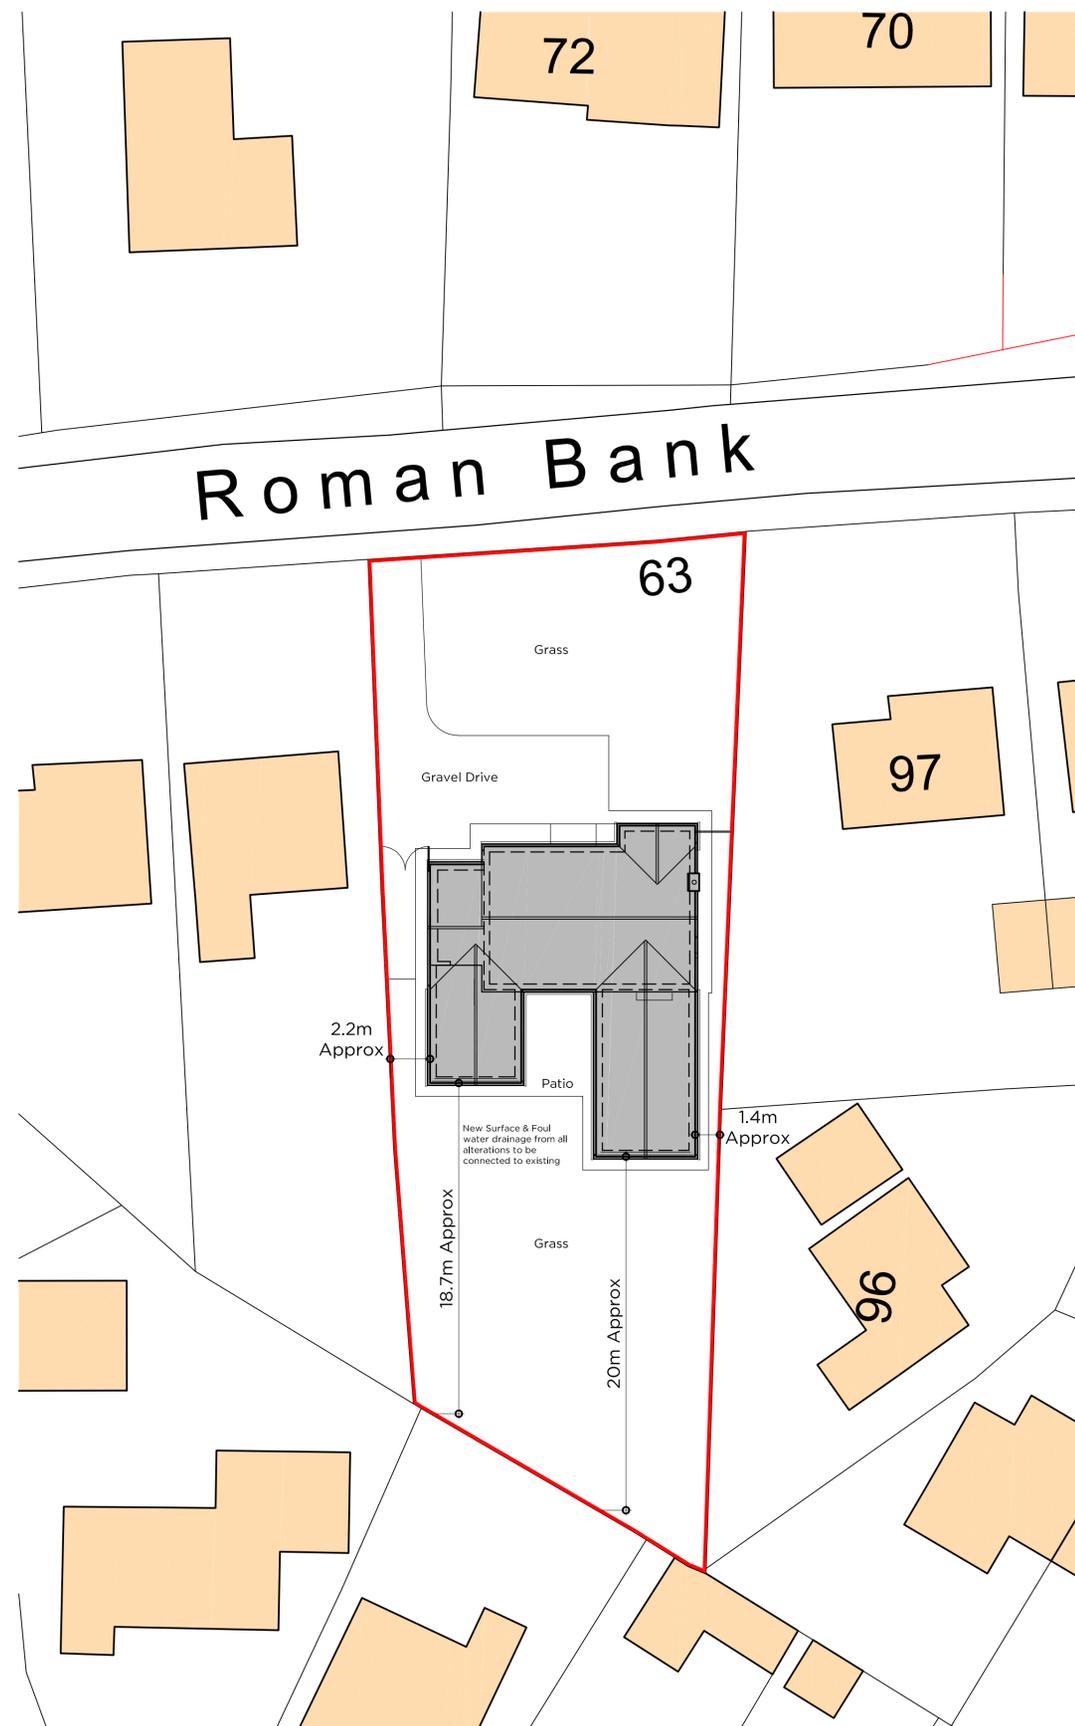
 



Existing Site Layout  
 Scale 1:200

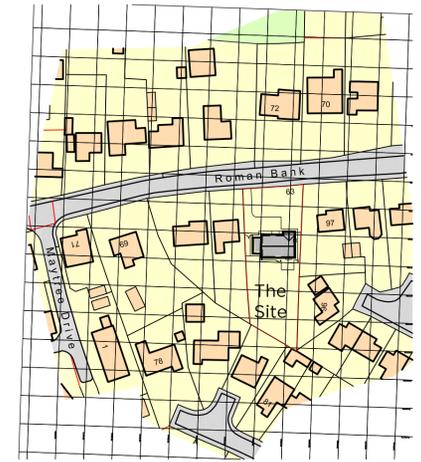

Proposed Site Layout  
 Scale 1:200

 

Site Location Plan  
 Scale 1:1250

 

Scale 1:1250  
 Ordnance Survey, (c) Crown Copyright 2022. All rights reserved.  
 Licence number 100022432



**seven22**  
 ARCHITECTURE LTD

22 SHORE VIEW, PETERBOROUGH  
 CAMBRIDGESHIRE, PE7 8FS  
 E:info@seven22.co.uk - T:07799 585277

PROJECT  
 PROPOSED EXTENSION & ALTERATIONS TO  
 EXISTING DWELLING AT  
 63, ROMAN BANK,  
 LONG SUTTON,  
 LINCS  
 PE12 9LB

CLIENT  
 Mr McKAY & Mrs BURTON

TITLE  
 EXISTING & PROPOSED SITE PLAN  
 SITE LOCATION PLAN

DRAWING No.  
 117 - S - 01

SCALE 1:200 & 1:1250 @ A1	DATE OCT 2025	REV
------------------------------	------------------	-----