

MATERIALS


- ① Facing brickwork, to match existing
- ② Pantiles tiles to match existing
- ③ Oak porch on facing brick plinth

Windows; UPVC, style as indicated on drawings, colour; Grey 7016

Aluminium bi-fold doors, colour: Grey 7016

GRP flat roof, colour; dark grey

Black PVC rainwater goods

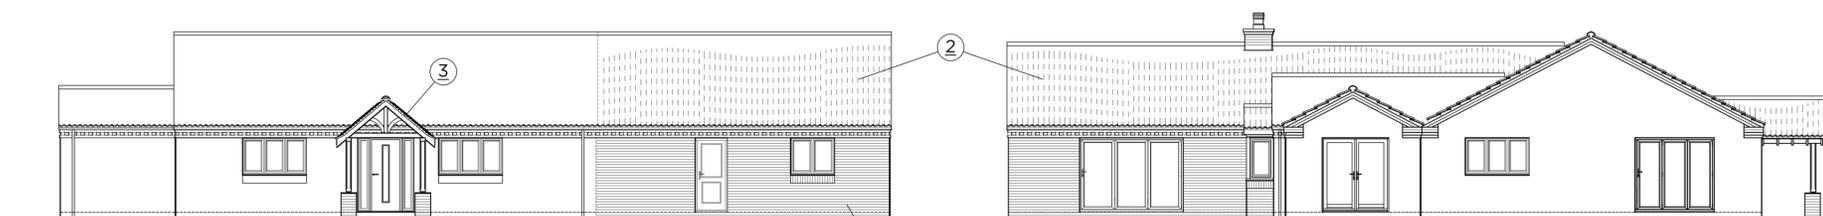


Proposed Front Elevation
(Facing East)


Proposed Rear/Side Elevation
(Facing South)



Proposed Side Elevation
(Facing West)

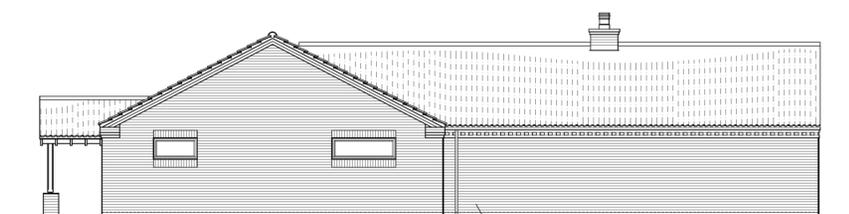

Proposed Side Elevation
(Facing North)

 

22 SHORE VIEW, PETERBOROUGH
 CAMBRIDGESHIRE, PE7 8FS
 E: info@seven22.co.uk - T: 07799 585277

PROJECT
 PROPOSED EXTENSIONS & ALTERATIONS TO
 59 VICARAGE LANE
 LONG SUTTON
 LINCOLNSHIRE
 PE12 9AF

CLIENT
 Mr F WHITE

TITLE
 PROPOSED ELEVATIONS

DRAWING No.
 111a P03

SCALE	DATE	REV
1:100 @ A1 - 1:200 @ A3	MAY 2025	