



Ground Floor Plan

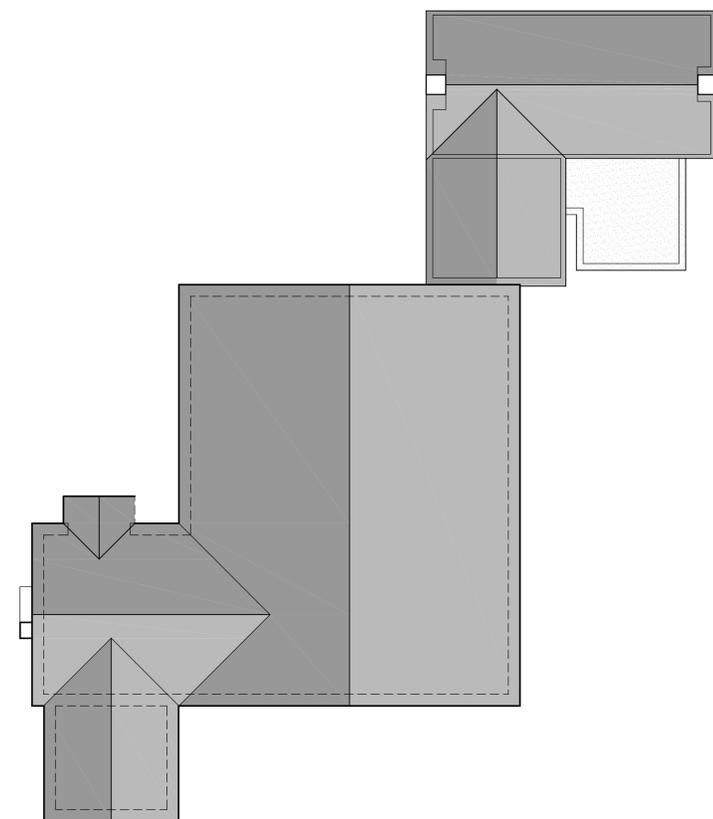

Proposed Roof Plan

 

22 SHORE VIEW, PETERBOROUGH CAMBRIDGESHIRE, PE7 8FS E:info@seven22.co.uk - T:07799 585277		
PROJECT PROPOSED EXTENSIONS & ALTERATIONS TO 59 VICARAGE LANE LONG SUTTON LINCOLNSHIRE PE12 9AF		
CLIENT Mr F WHITE		
TITLE EXISTING GROUND FLOOR & ROOF PLANS		
DRAWING No. 111a S03		
SCALE 1:100 @ A1 - 1:200 @ A3	DATE MAY 2025	REV