




WEST ELEVATION - 1:100

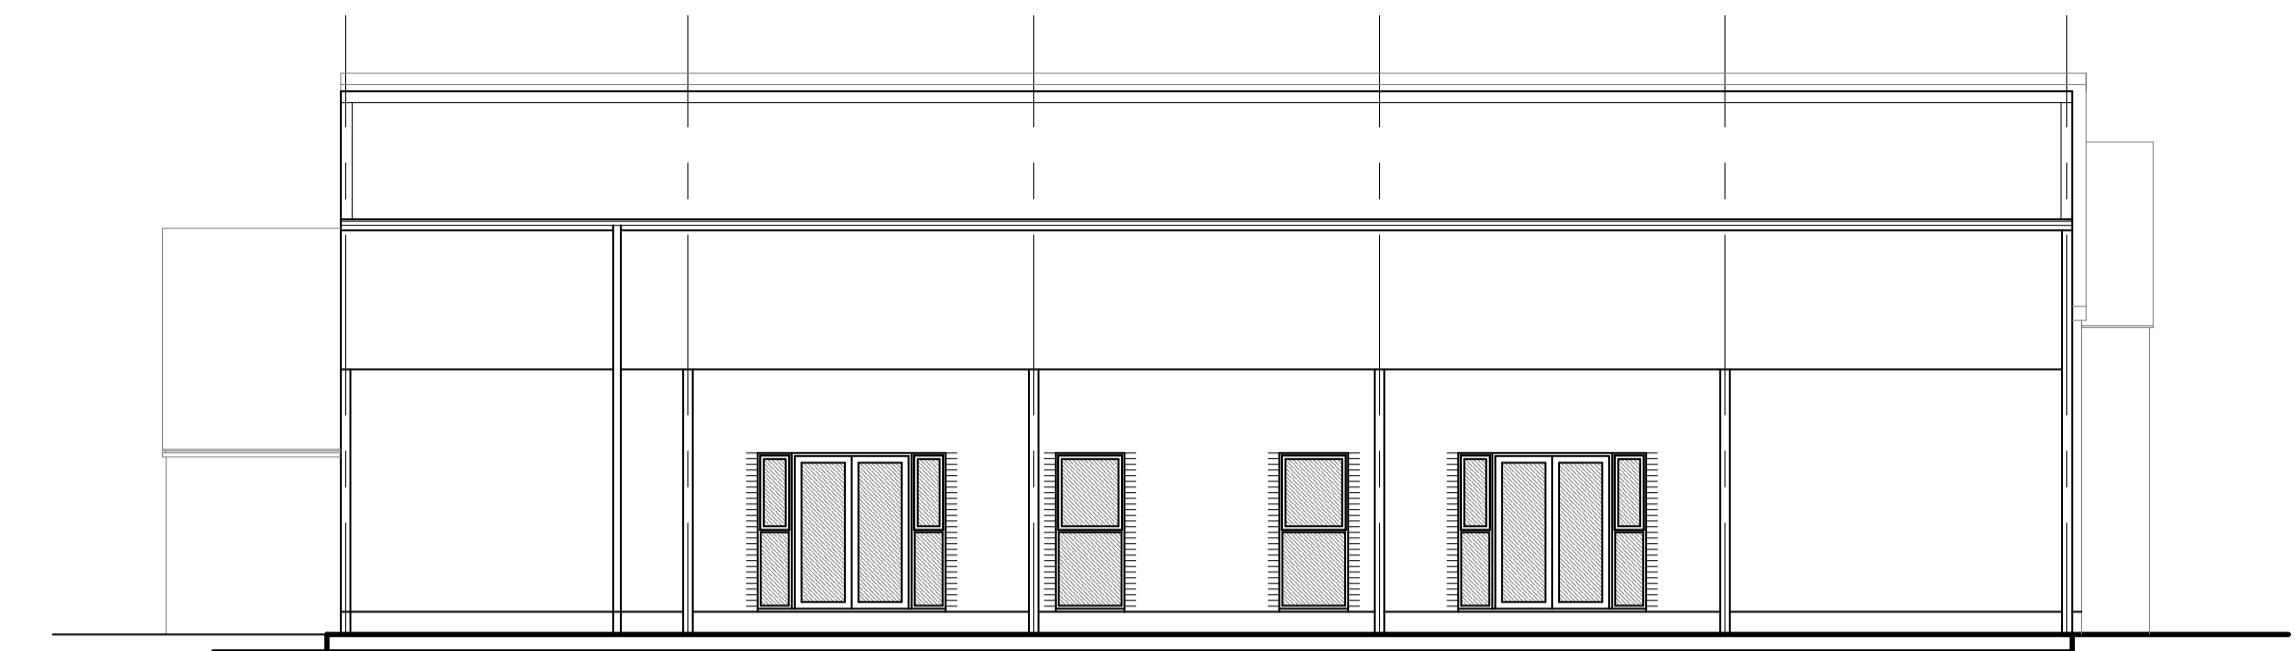


NORTH ELEVATION - 1:100



EAST ELEVATION - 1:100



SOUTH ELEVATION - 1:100

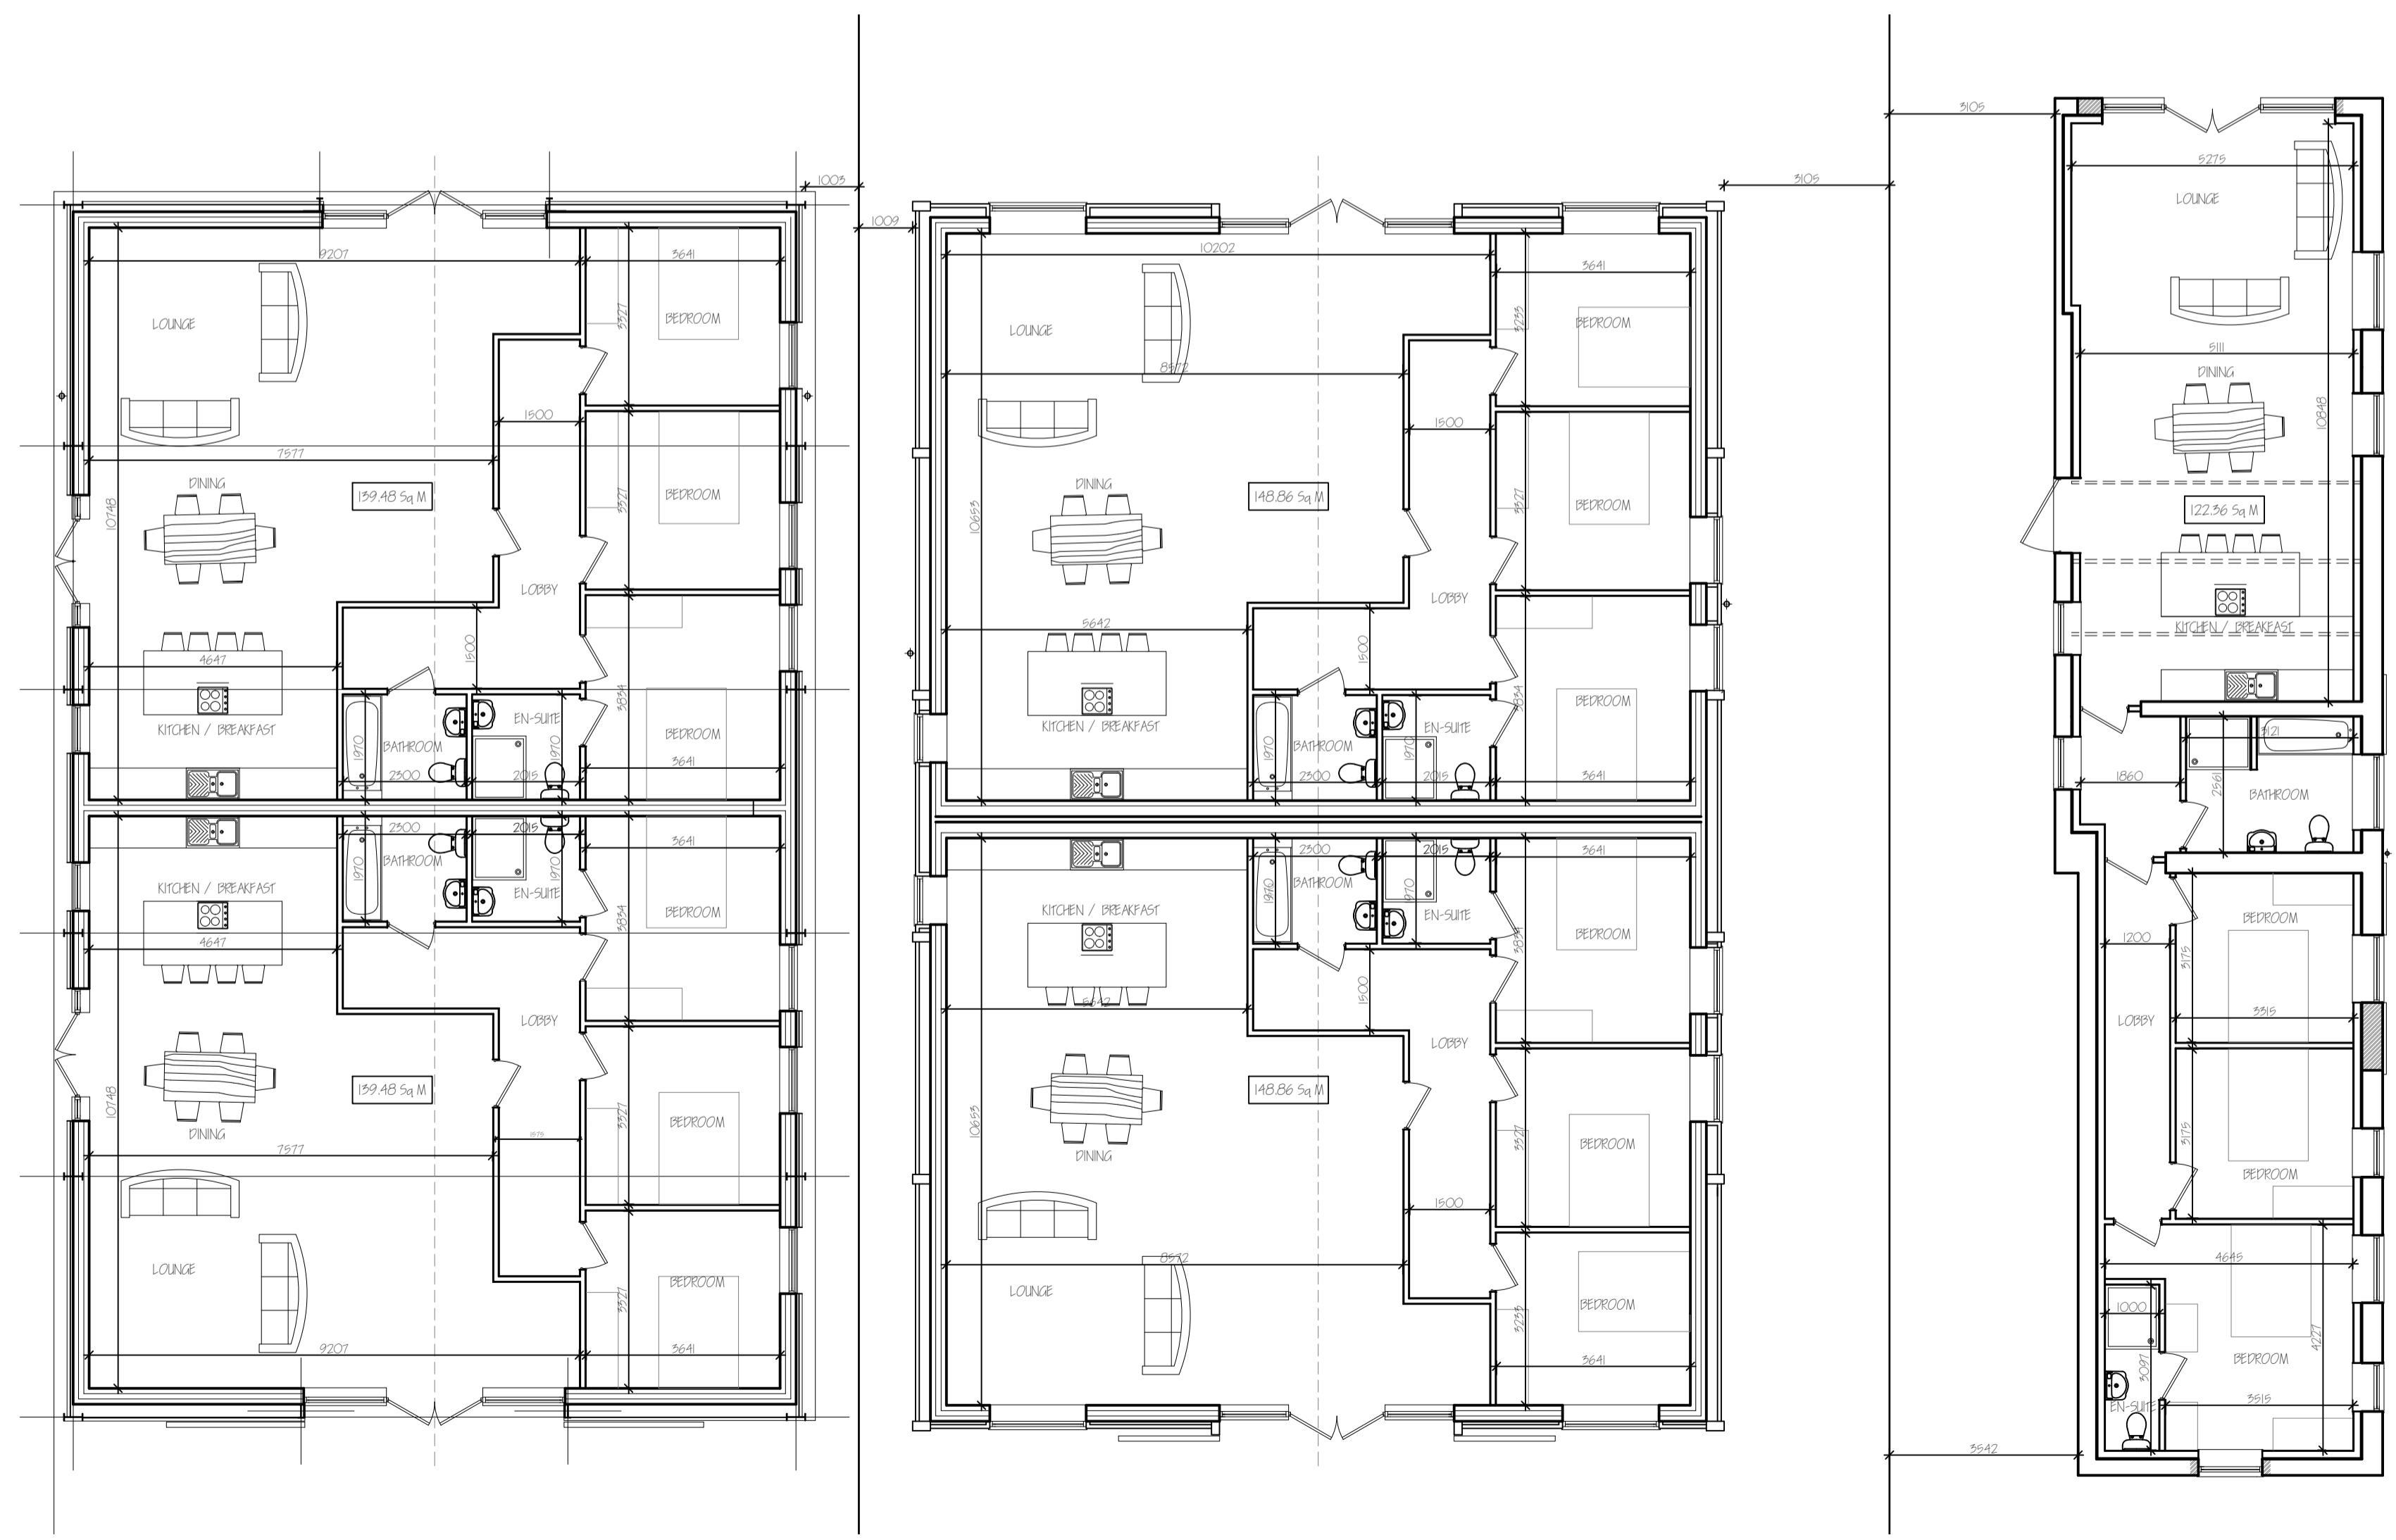

GROUND FLOOR PLAN - PROPOSED 1:100

ref:	revision	date
<b>G. R. MERCHANT LTD.</b>		
ARCHITECTURAL CONSULTANTS		
4 Wrights Mews 12A Park Road, Holbeach, Spalding, Lincs. PE12 7EE Tel: 01406 490800 E-Mail: office@grmerchantltd.com Website: www.grmerchantltd.com		
<b>Project</b> PROPOSED CLASS Q CONVERSIONS 'VILLA FARM', LINTON GARNSGATE SPALDING LINCS. PE12 9JP		
<b>Client</b> MRS J WILLIAMSON		
<b>Drawing</b> FLOOR PLANS - PROPOSED ELEVATIONS - PROPOSED		
<b>Job Ref.</b>	<b>Drawing No.</b>	
4382-25	02	
<b>Date</b>	<b>Drawn</b>	
MAY 2025	SLB	
<b>Scales</b> 1:100 (Unless Otherwise Stated)		
<b>DO NOT SCALE FROM THIS DRAWING</b> <small>This drawing is copyright and may not be altered, traced, photographed or used for any other purpose other than that for which it is issued. The General Contractor is to check all dimensions on site and report any discrepancies to the Architect. Site surveys are not carried out by G.R. Merchant Ltd. Foundations are based upon typical site conditions related to the area. No responsibility can be accepted for any errors or omissions in this drawing. Site surveys are not carried out by G.R. Merchant Ltd so that design amendments may be considered. Site soil surveys are recommended. This drawing is limited in the amount of information contained and does not purport to contain a full specification of the works. It is solely for the purpose of obtaining Planning / Building Regulations approval. The works shall be supervised and inspected by a suitably qualified person to be supervised or inspected on site by G.R. Merchant Ltd or any representative thereof. It is the client's responsibility to ensure that the works are carried out in accordance with the drawing and in accordance with specification, variations to contract etc. All materials to be new unless otherwise stated and to conform to the relevant British Standard. Materials shall conform to appropriate British manufacturers instruction and relevant code of practice. Materials shall conform to appropriate British standard specification or BBA certificate or European code equivalent. The Employer / Client shall ensure that the works are carried out in accordance with the relevant Building Regulations. The Employer / Client shall be responsible for ensuring that the works are carried out in accordance with the Building Regulations an independent Principal Designer will be required. The works shall comprise of all that is necessary to carry out the works as specified in the drawing. The Employer / Client may only infer as necessary to carry out the works shall be deemed to be included. It is the plot / land owners responsibility to be aware of the Party Wall etc. Act 1996, when building in close proximity to adjoining neighbours boundaries.</small>		