




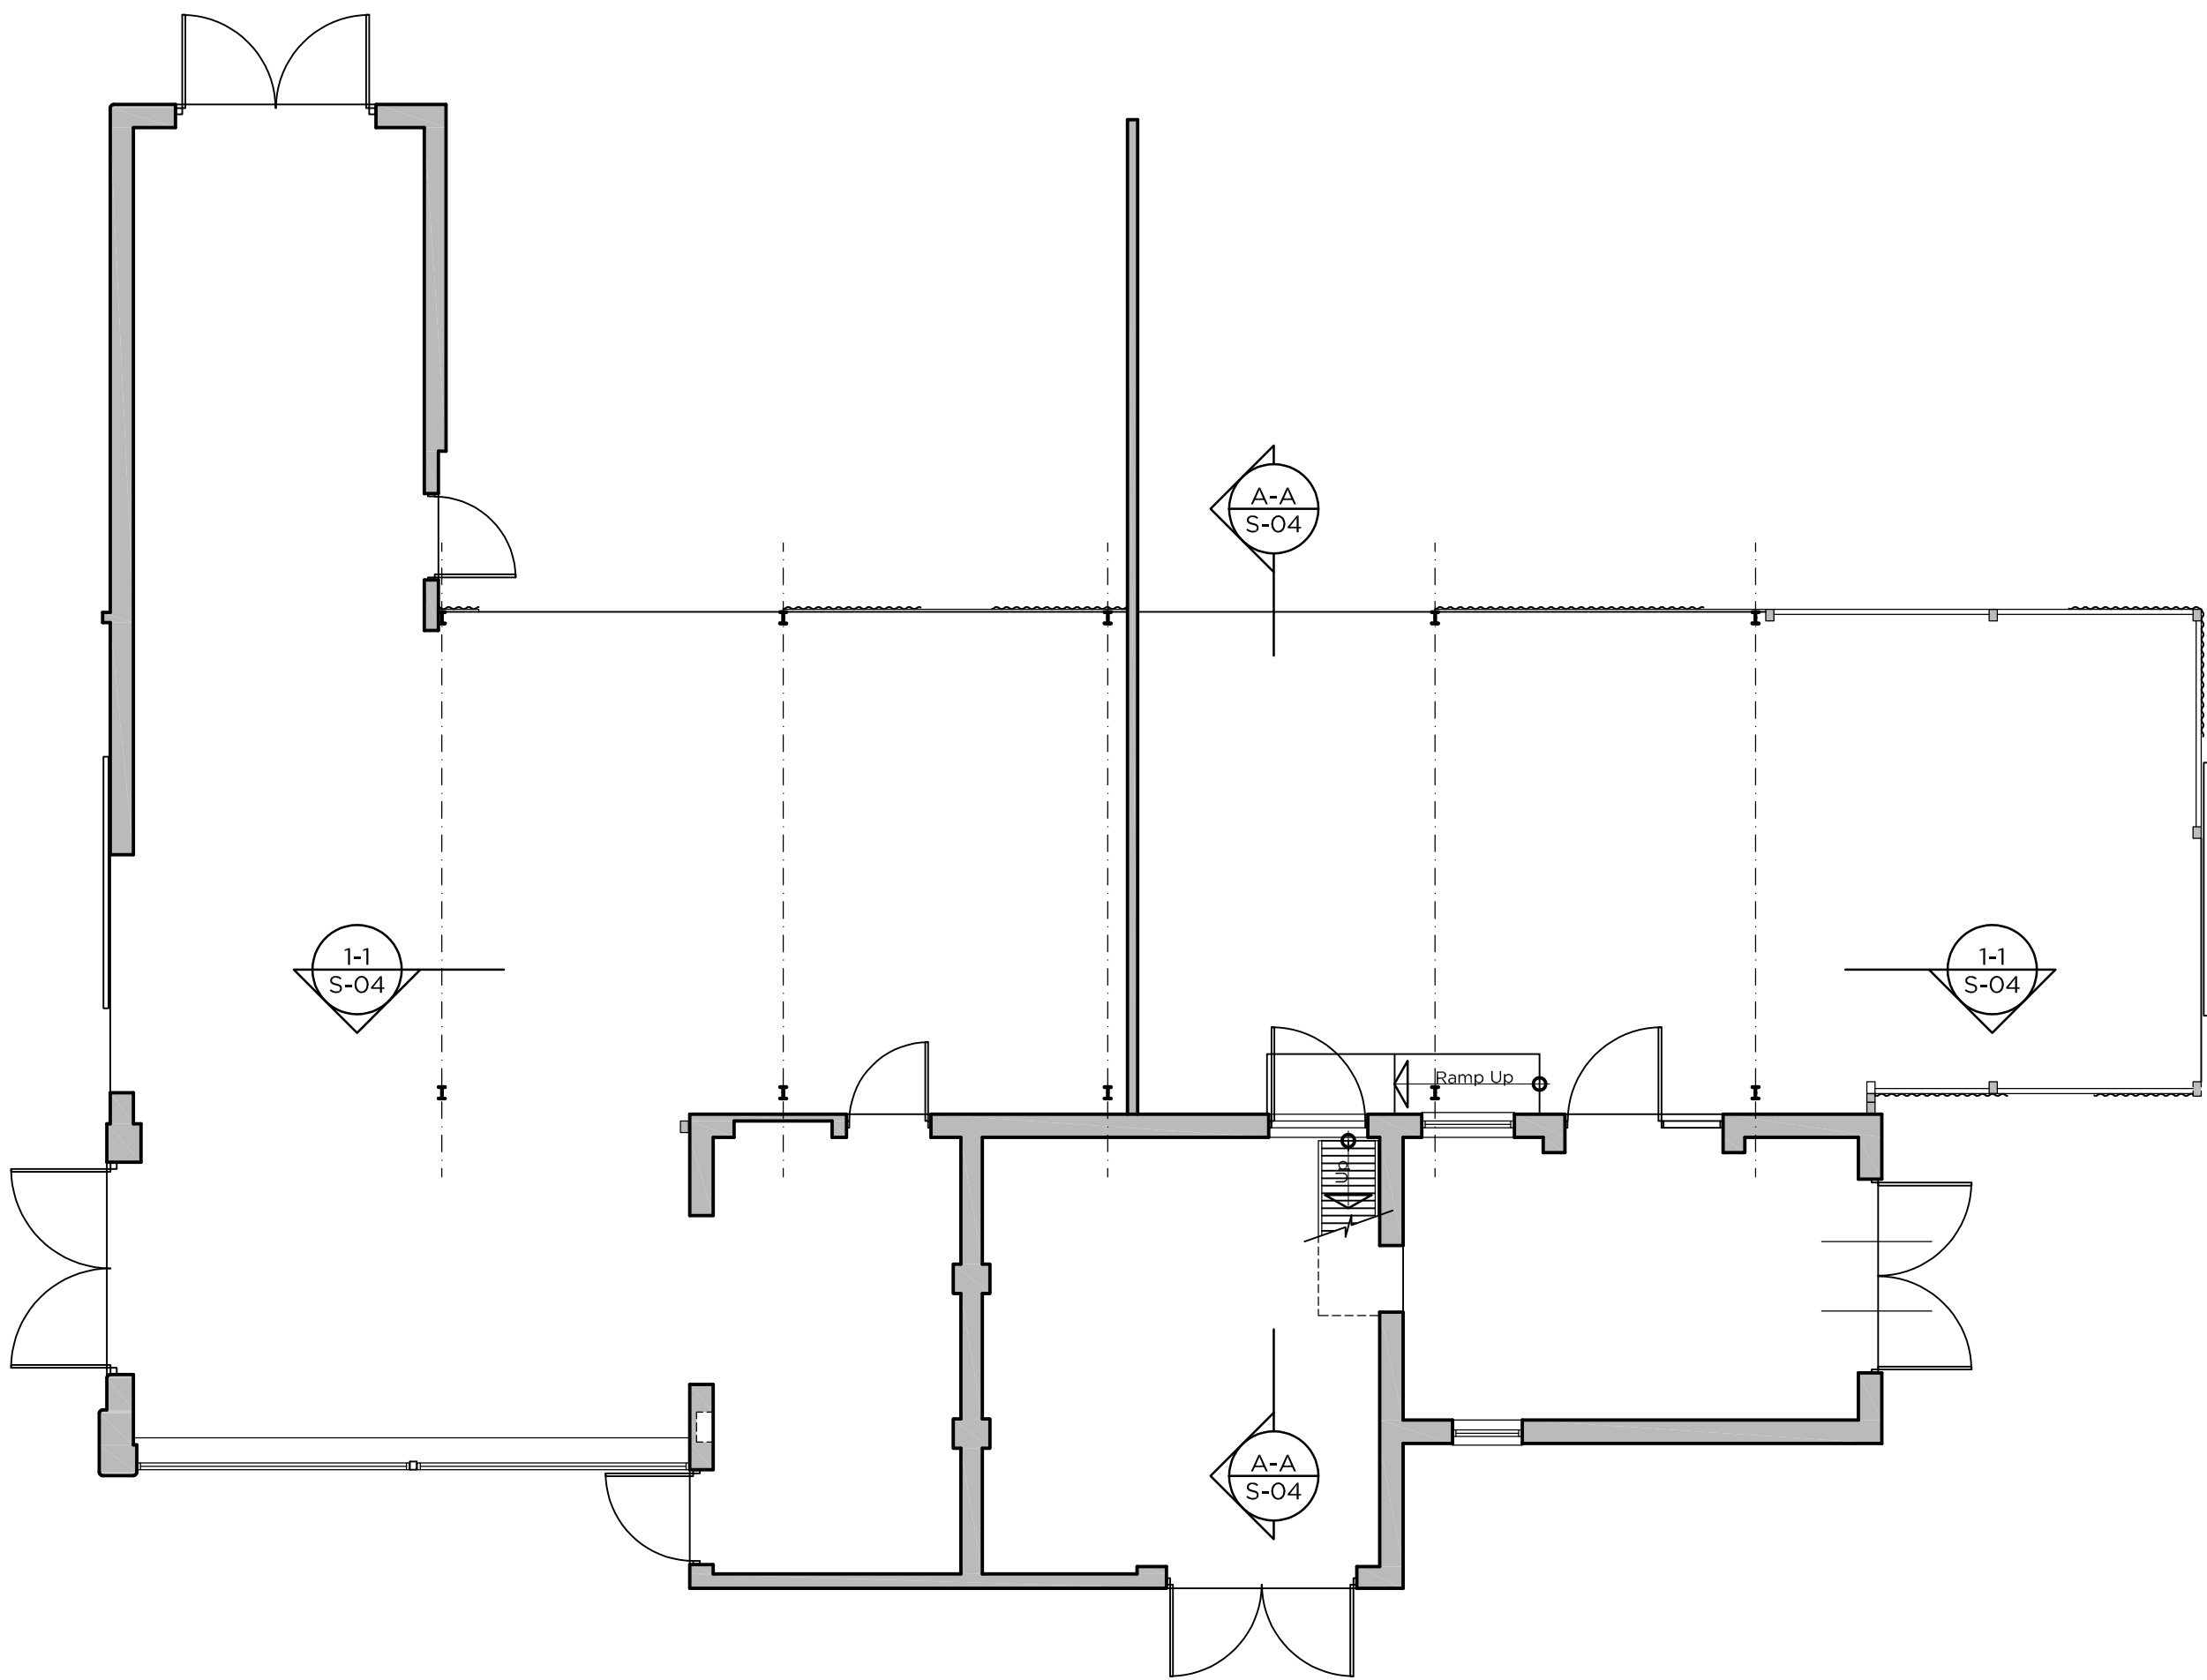

Existing Ground Floor Plan  
(Scale 1:100)

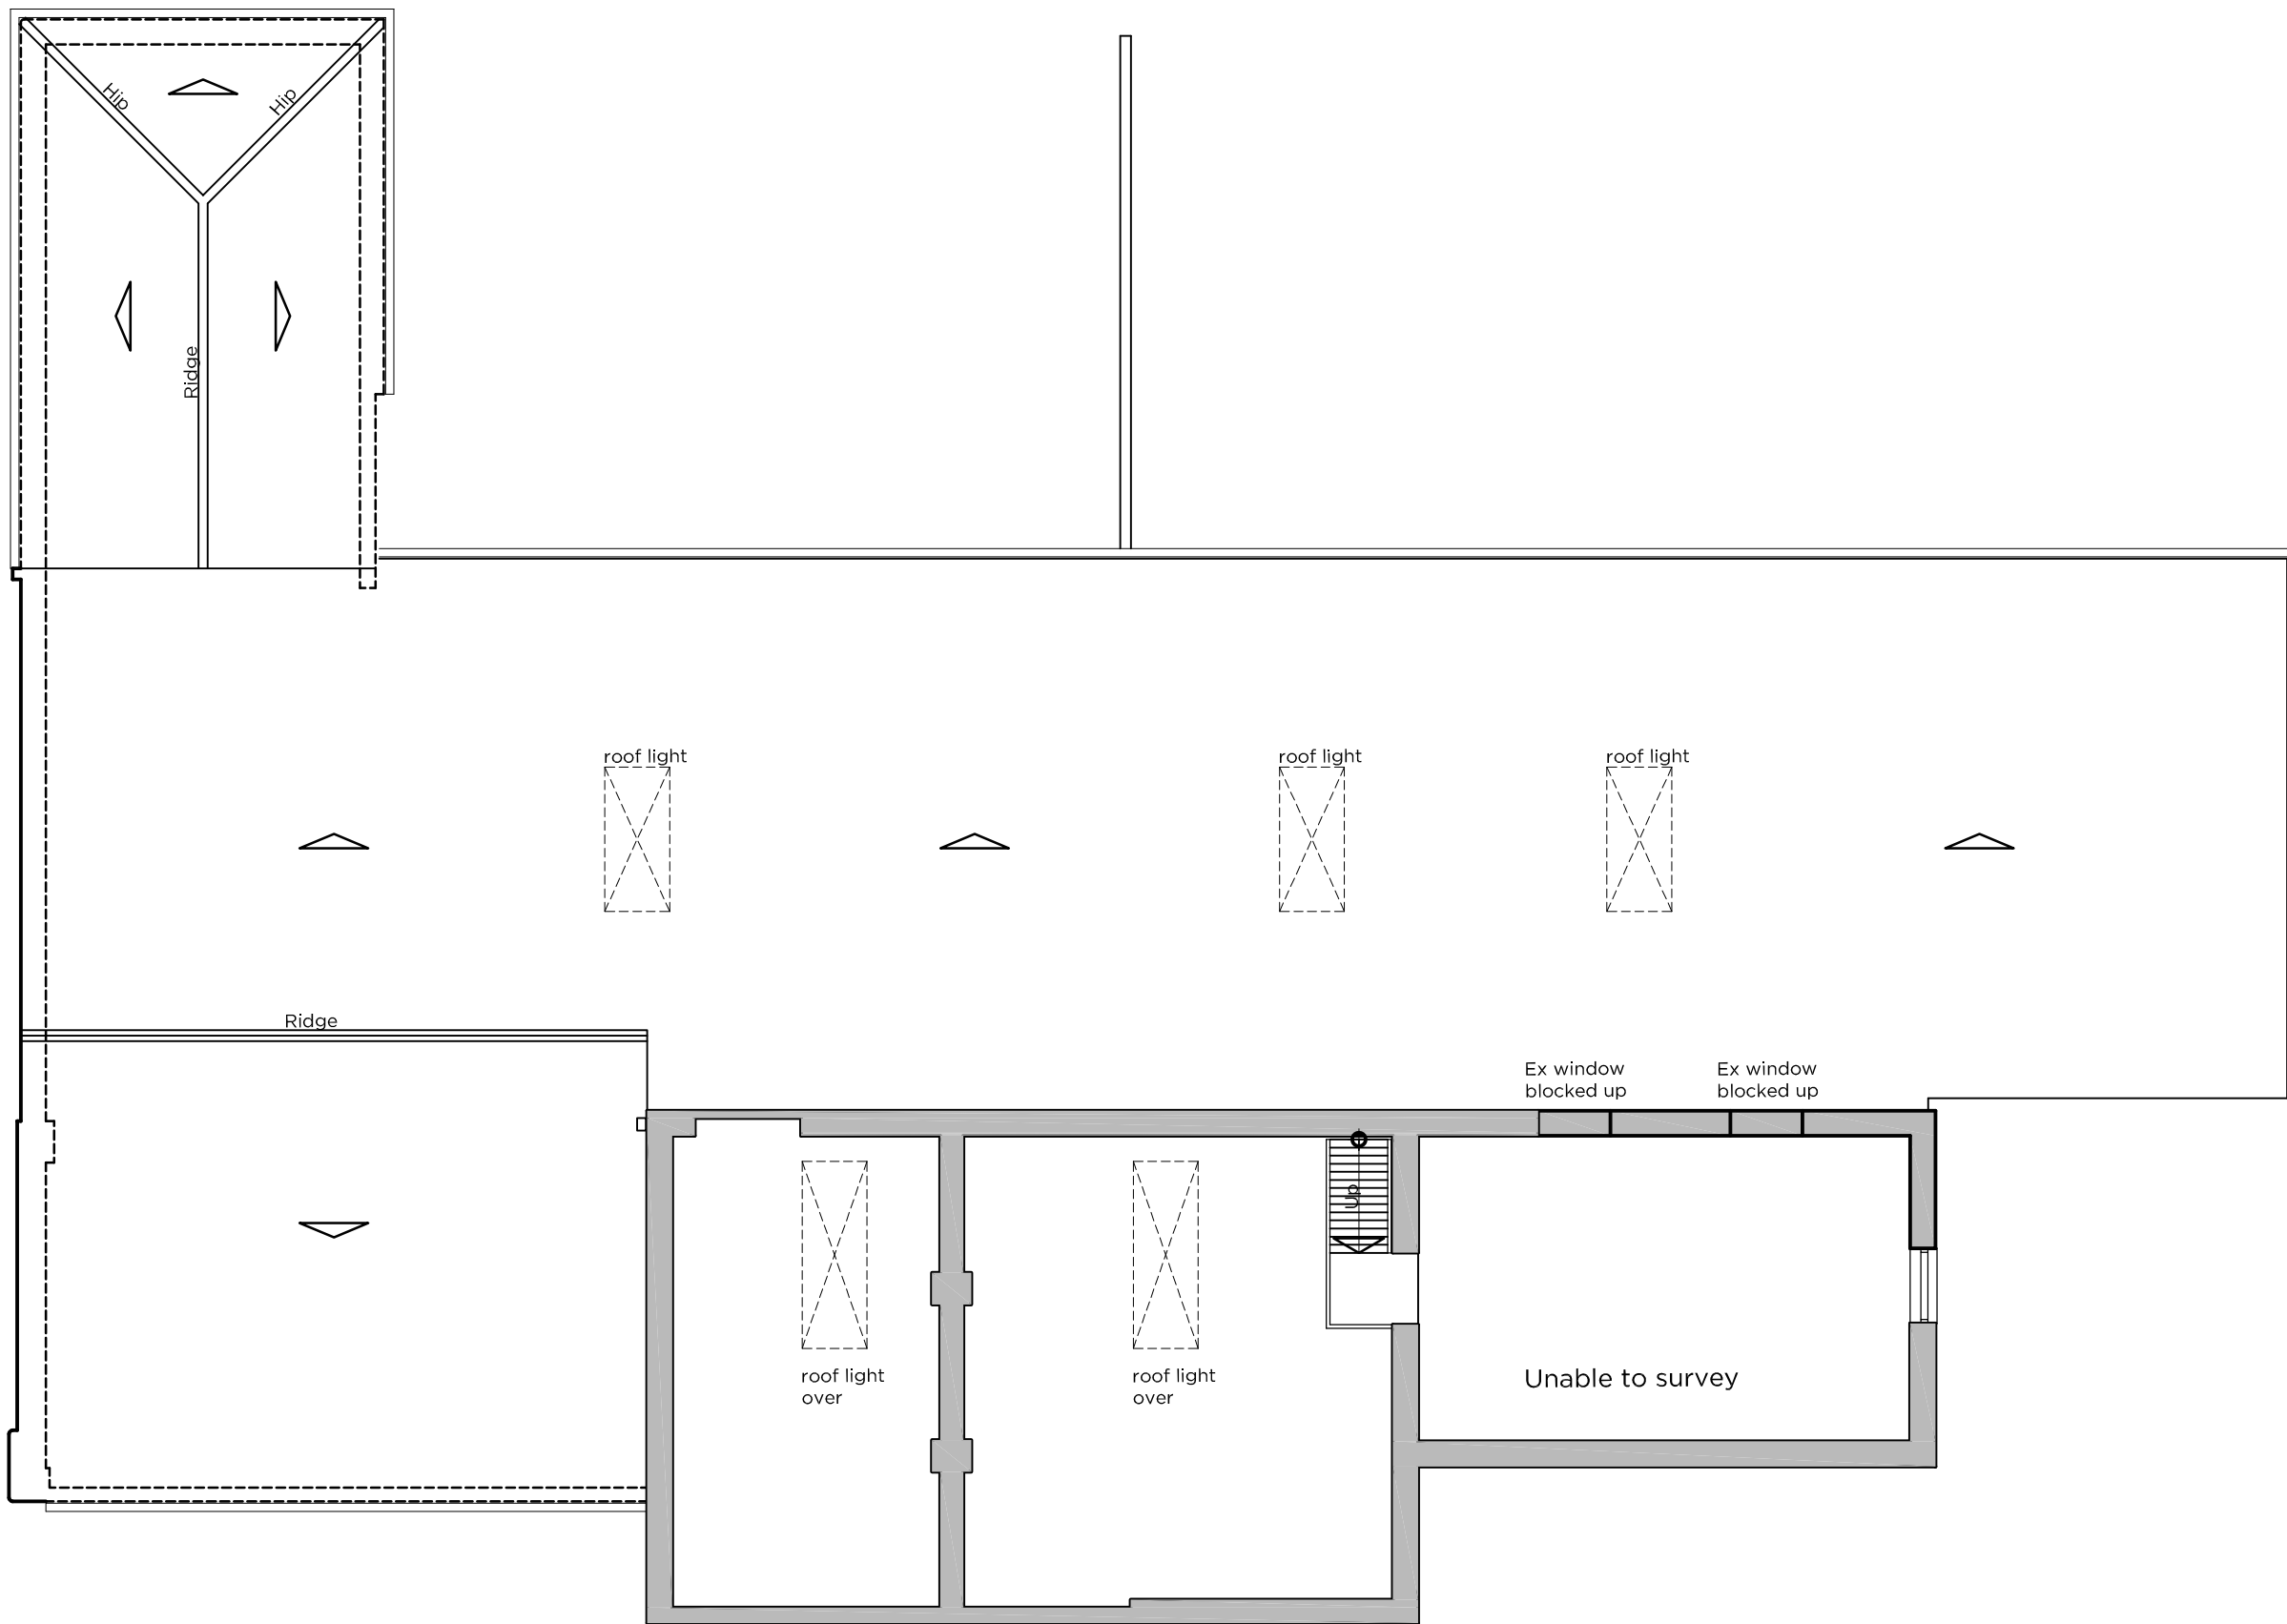

Existing First Floor Plan  
(Scale 1:100)

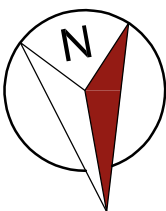

|   |                   |          |
|---|-------------------|----------|
| 22 SHORE VIEW, PETERBOROUGH<br>CAMBRIDGESHIRE, PE7 8FS<br>E.info@seven22.co.uk - T.07799 585277              |                   |          |
| PROJECT<br>PROPOSED SELF BUILD DWELLING<br>REAR OF<br>60 SOUTH DROVE<br>LUTTON MARSH<br>SPALDING<br>PE12 9NT |                   |          |
| CLIENT<br>MR L BURTON                                                                                        |                   |          |
| TITLE<br>EXISTING GROUND & FIRST FLOOR PLAN                                                                  |                   |          |
| DRAWING No.<br>079 - S02                                                                                     |                   |          |
| SCALE<br>1:100 @ A1 - 1:200 @ A3                                                                             | DATE<br>JULY 2023 | REV<br>A |