


REV	DATE	NOTES
A	27/11/25	PROJECT TITLE UPDATED

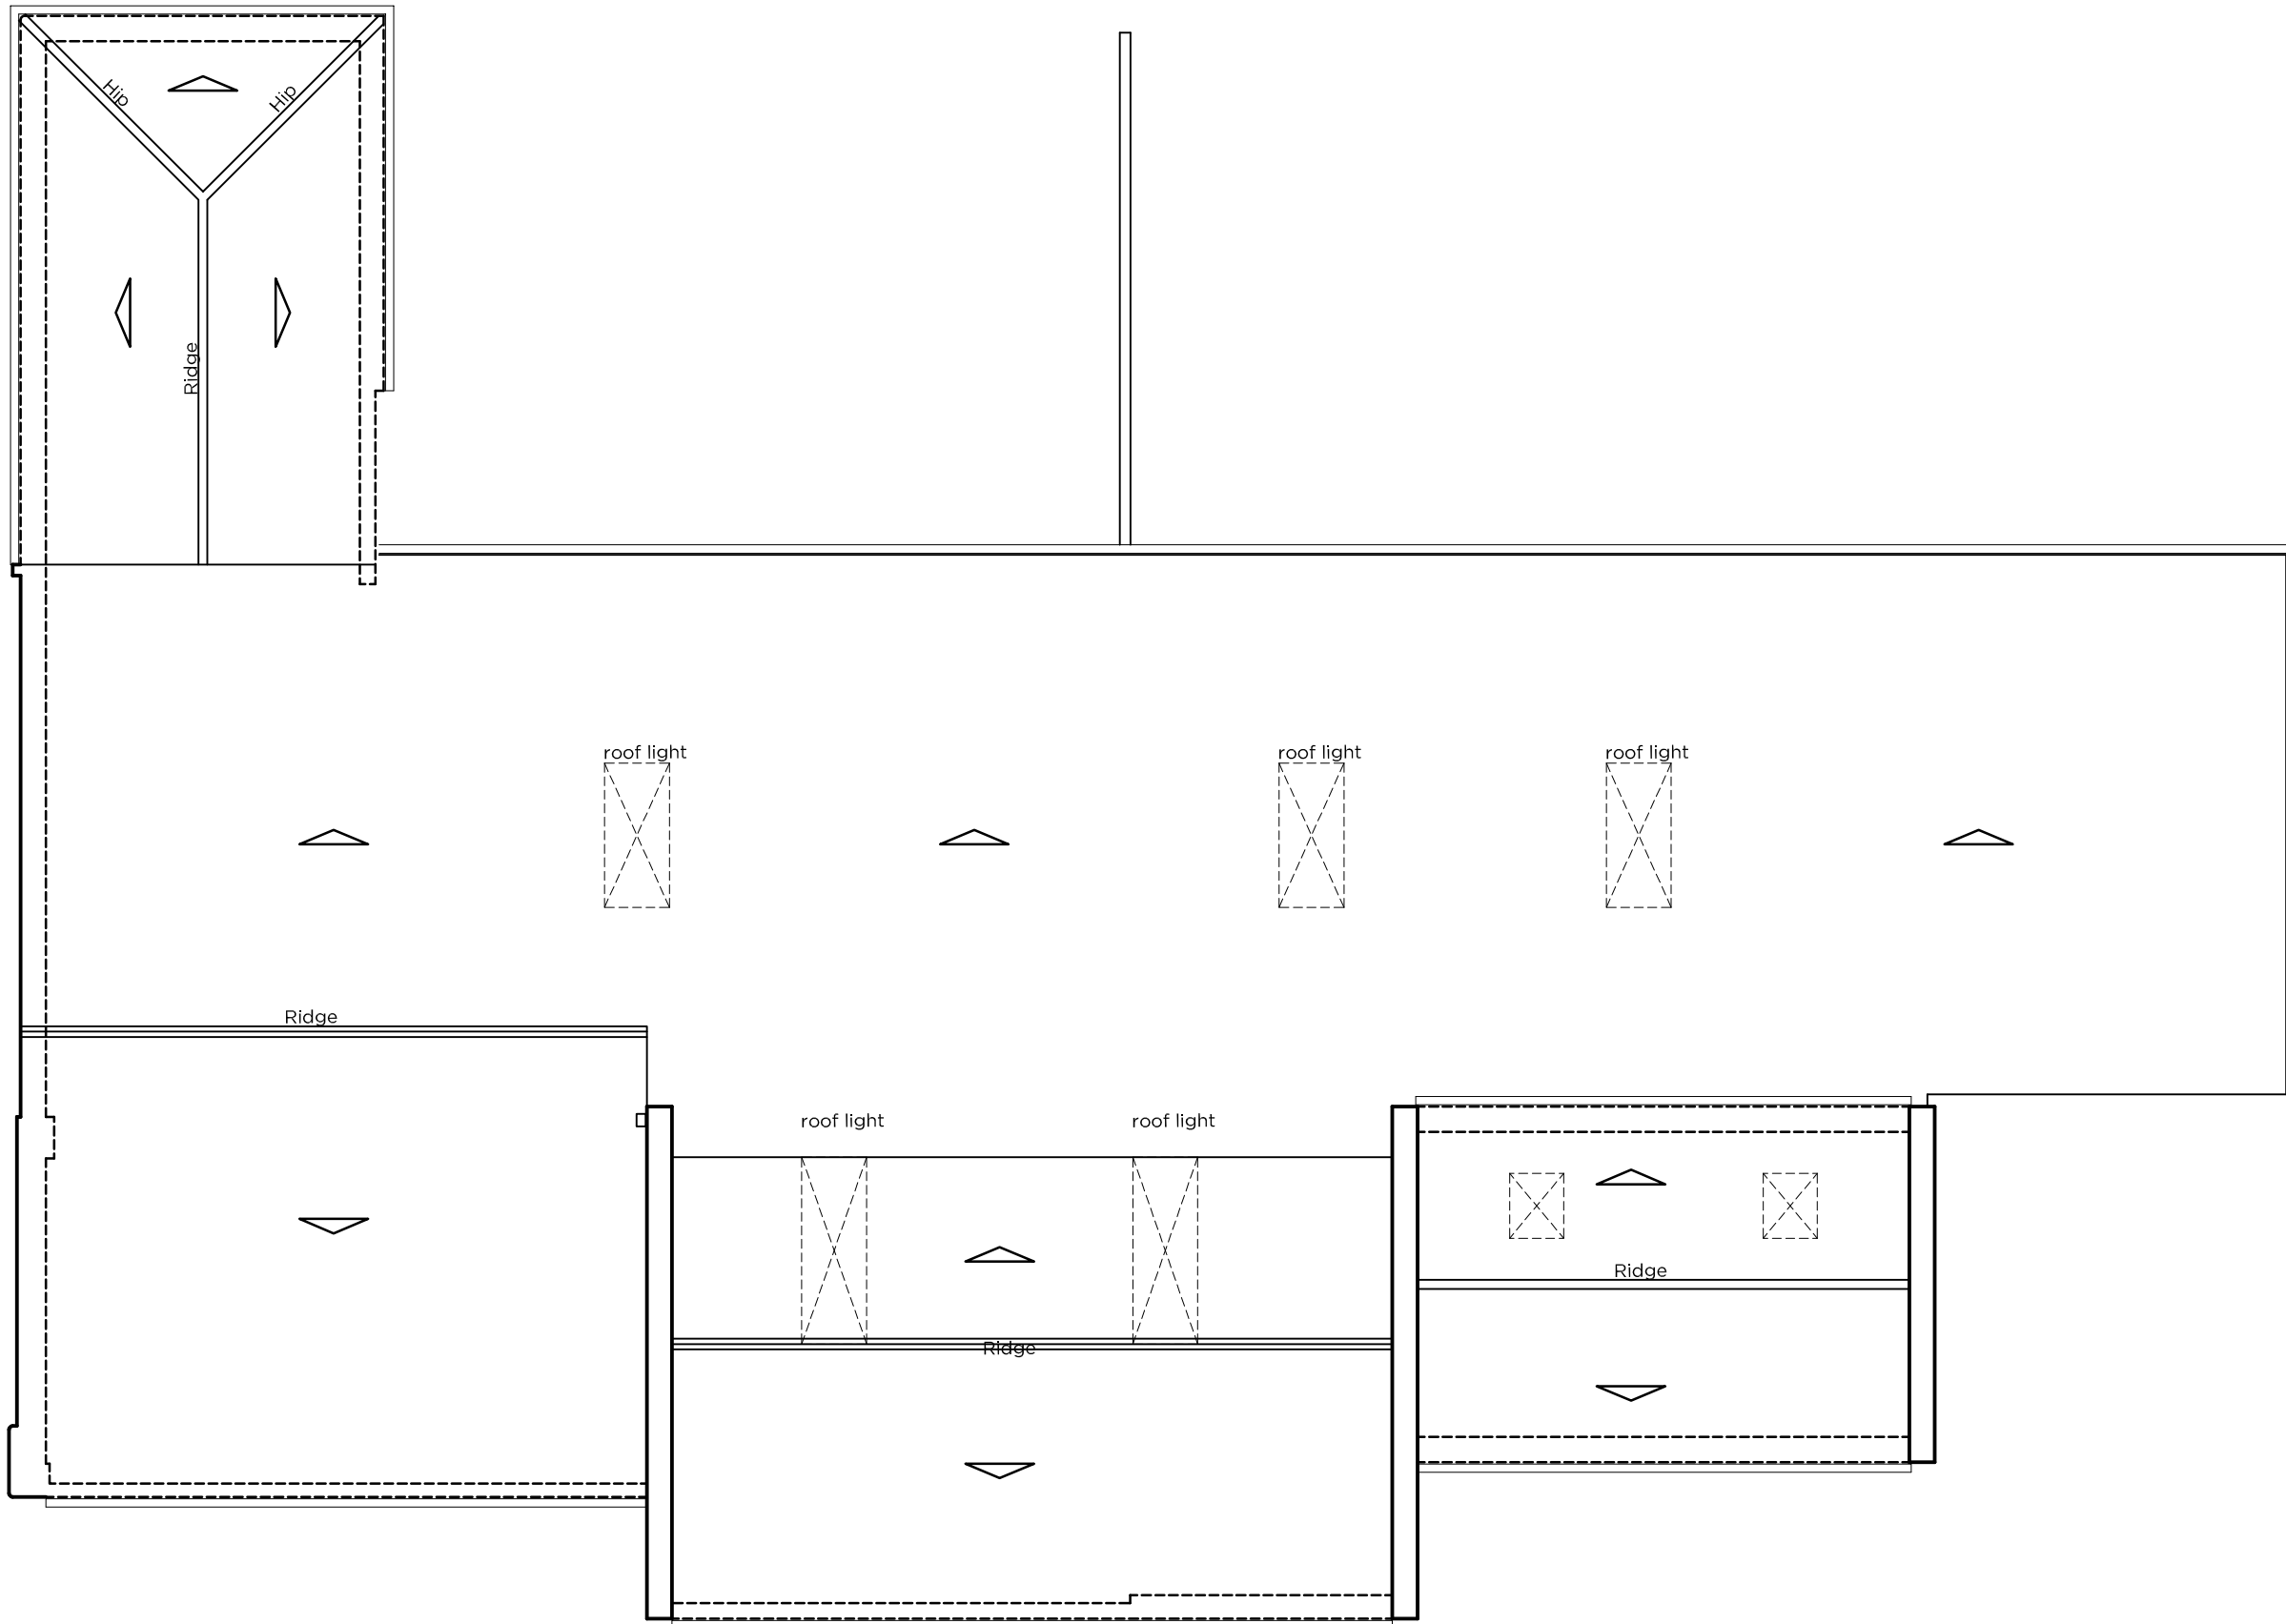

Existing Roof Plan
(Scale 1:100)



22 SHORE VIEW, PETERBOROUGH
CAMBRIDGESHIRE, PE7 8FS
E:info@seven22.co.uk - T:07799 585277

PROPOSED SELF BUILD DWELLING
REAR OF
60 SOUTH DROVE
LUTTON MARSH
SPALDING
PE12 9NT

CLIENT
MR L BURTON

TITLE
EXISTING ROOF PLAN

DRAWING No.
079 - S03

SCALE	DATE	REV
1:100 @ A1 - 1:200 @ A3	JULY 2023	A

