





North Elevation (Front)



East Elevation

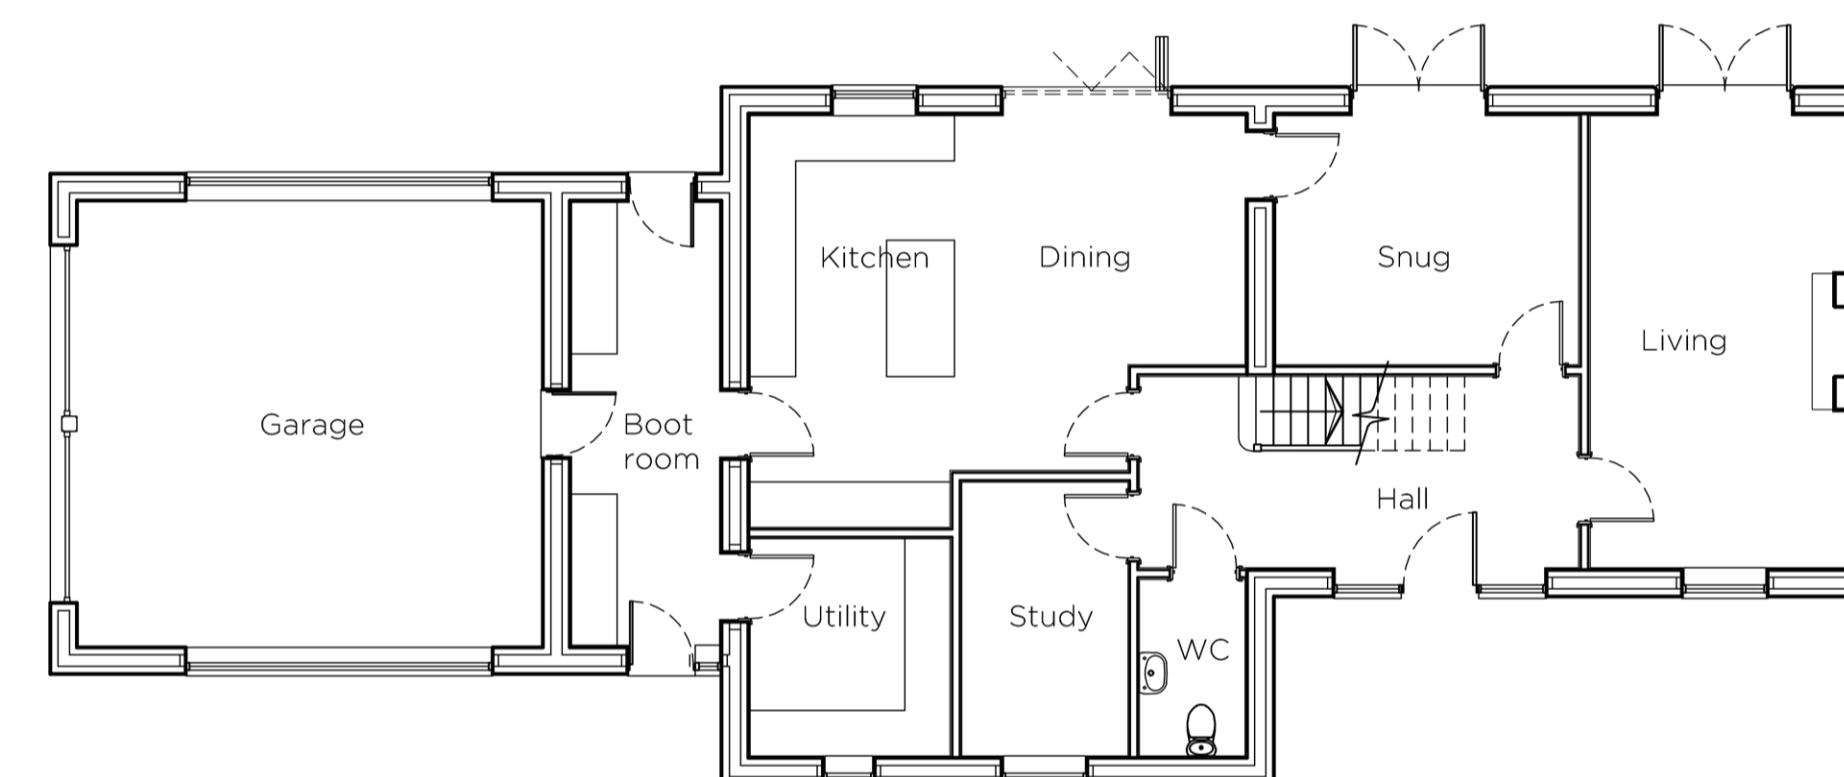


Proposed Ground Floor Plan

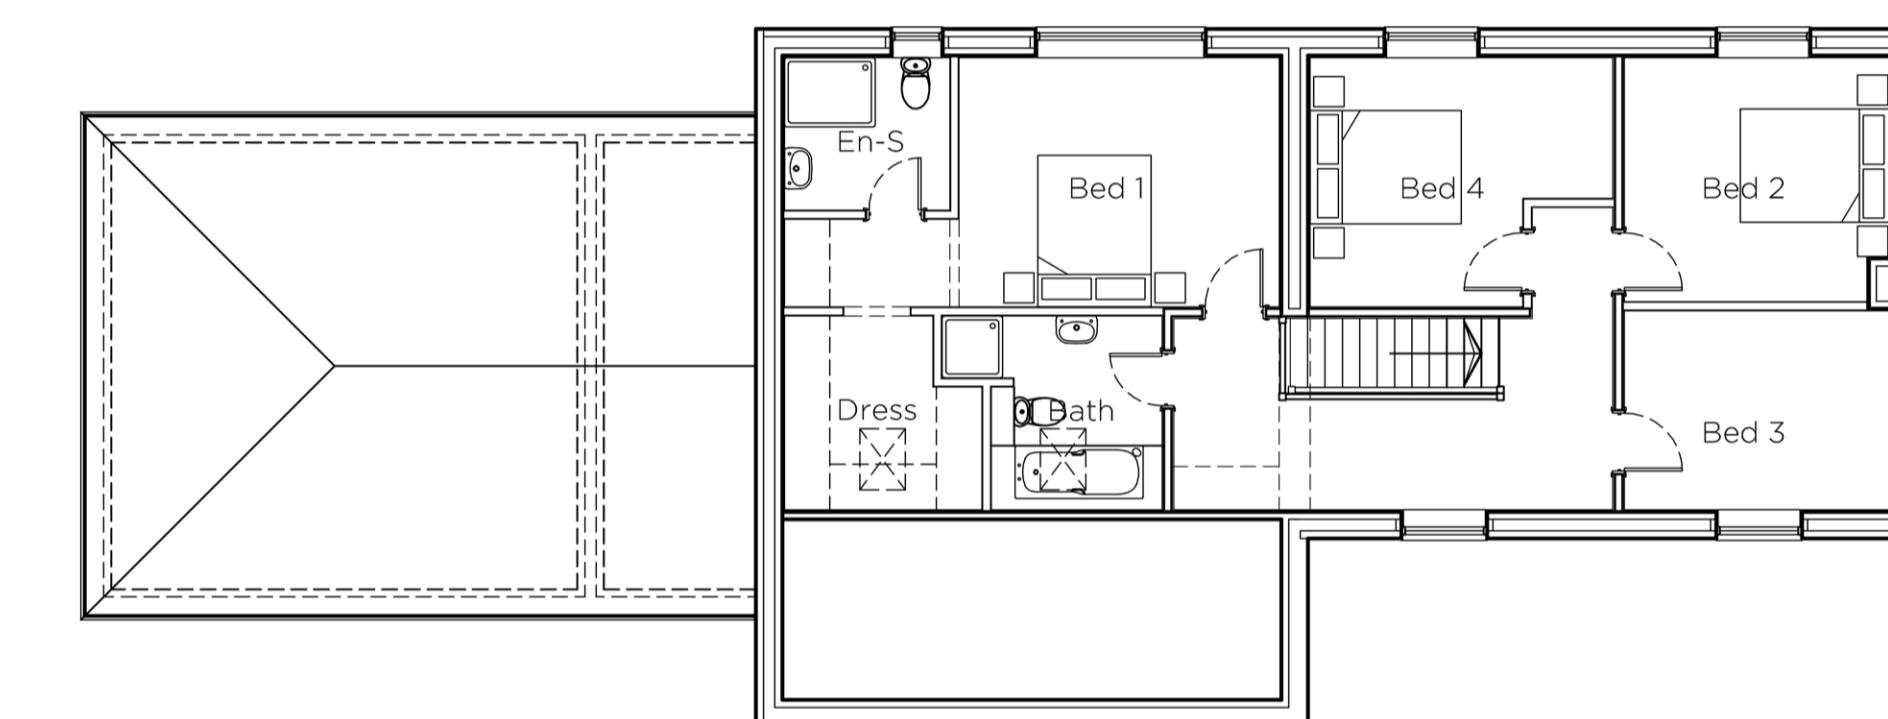

Proposed First Floor Plan



South Elevation (Rear)

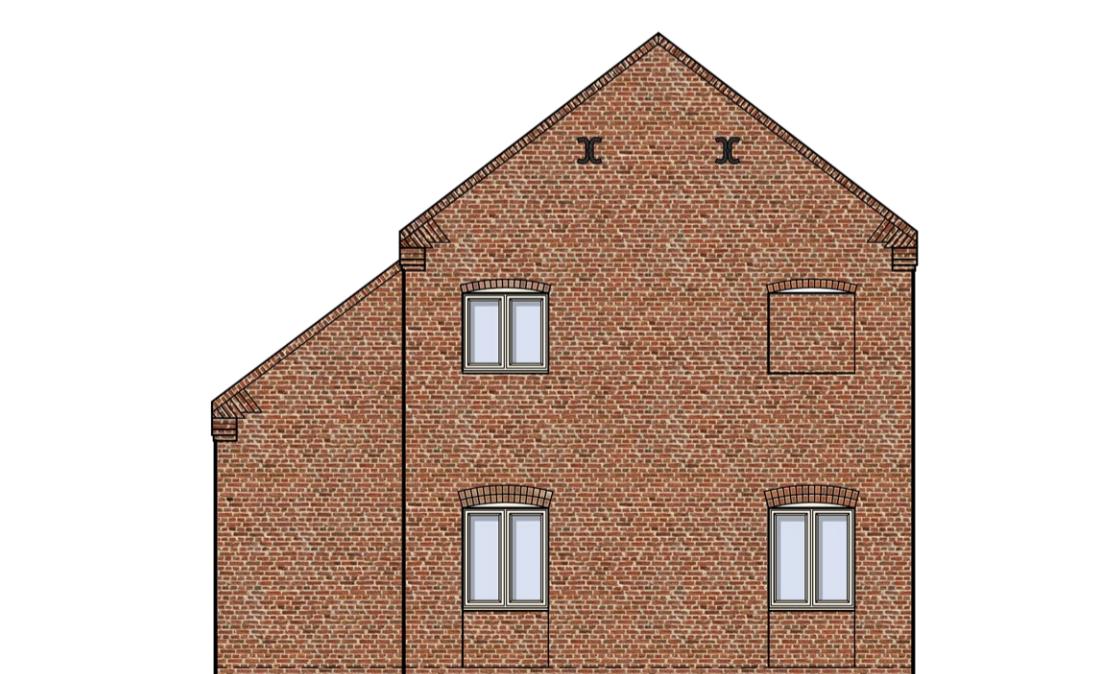

West Elevation

seven22
ARCHITECTURE LTD

22 SHORE VIEW, PETERBOROUGH
CAMBRIDGESHIRE, PE7 8FS
E.info@seven22.co.uk ~ T.07799 585277

PROJECT
PROPOSED BARN CONVERSION
REAR OF
60 SOUTH DROVE
LUTTON MARSH
SPALDING
PE12 9NT

CLIENT
MR L BURTON

TITLE
PROPOSED FLOOR PLANS & ELEVATIONS

DRAWING No.
079b - P02

SCALE
1:100 @ A1 - 1:200 @ A3 | DATE
OCT 2025 | REV
A