

.92 ROMAN ROAD. MOULTON CHAPEL. SPALDING. PE12 0XQ

drawing number
MS/15/B


NOTE: All drawings are the copyright of sharman architecture.



OIL TANK

3110

4152
300 3502 350

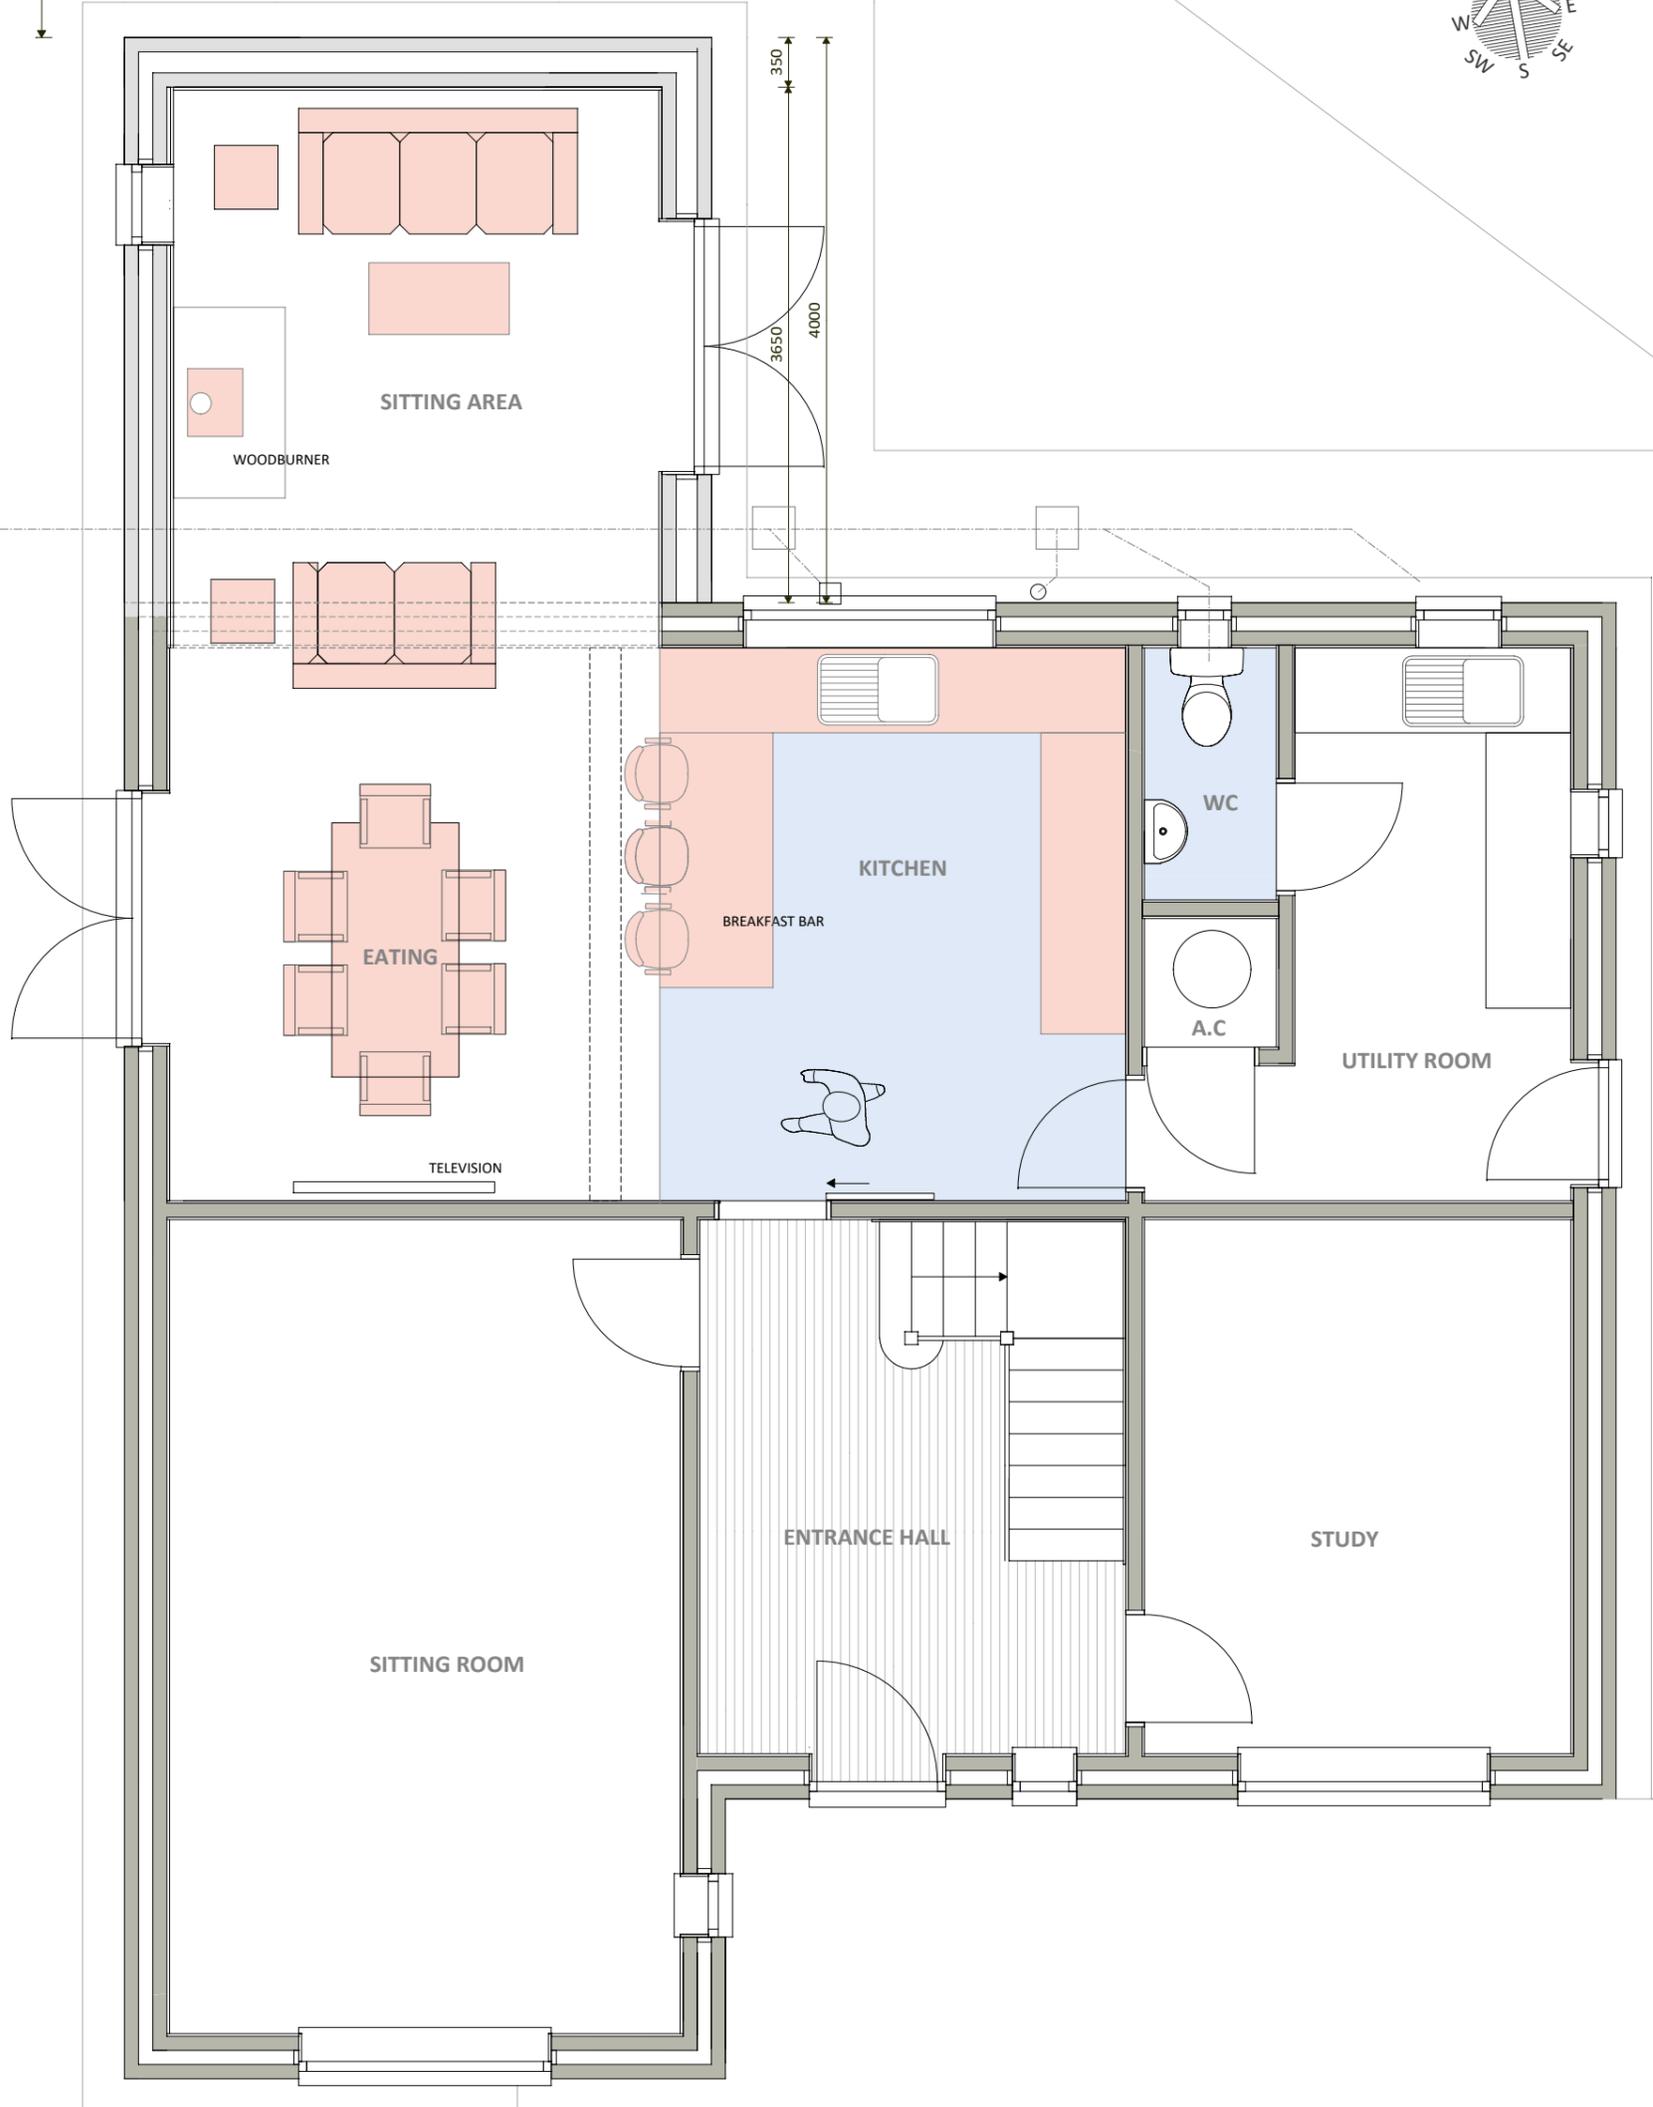

5

0
Metres
SCALE BAR

title
PROPOSED GROUND FLOOR PLAN

scale
1:50 @ A3

date
DECEMBER 2025

contract
MR MARTIN SIMPSON

revision
A 04/12/2025 DRAWING FIRST ISSUED

sharman architecture

OAK BARN. WILLOW DROVE. BOROUGH FEN. PETERBOROUGH. PE6 7QB

tel: 07724 529 094

email: paulsharman1@btinternet.com