


NOTE: All drawings are the copyright of sharman architecture.

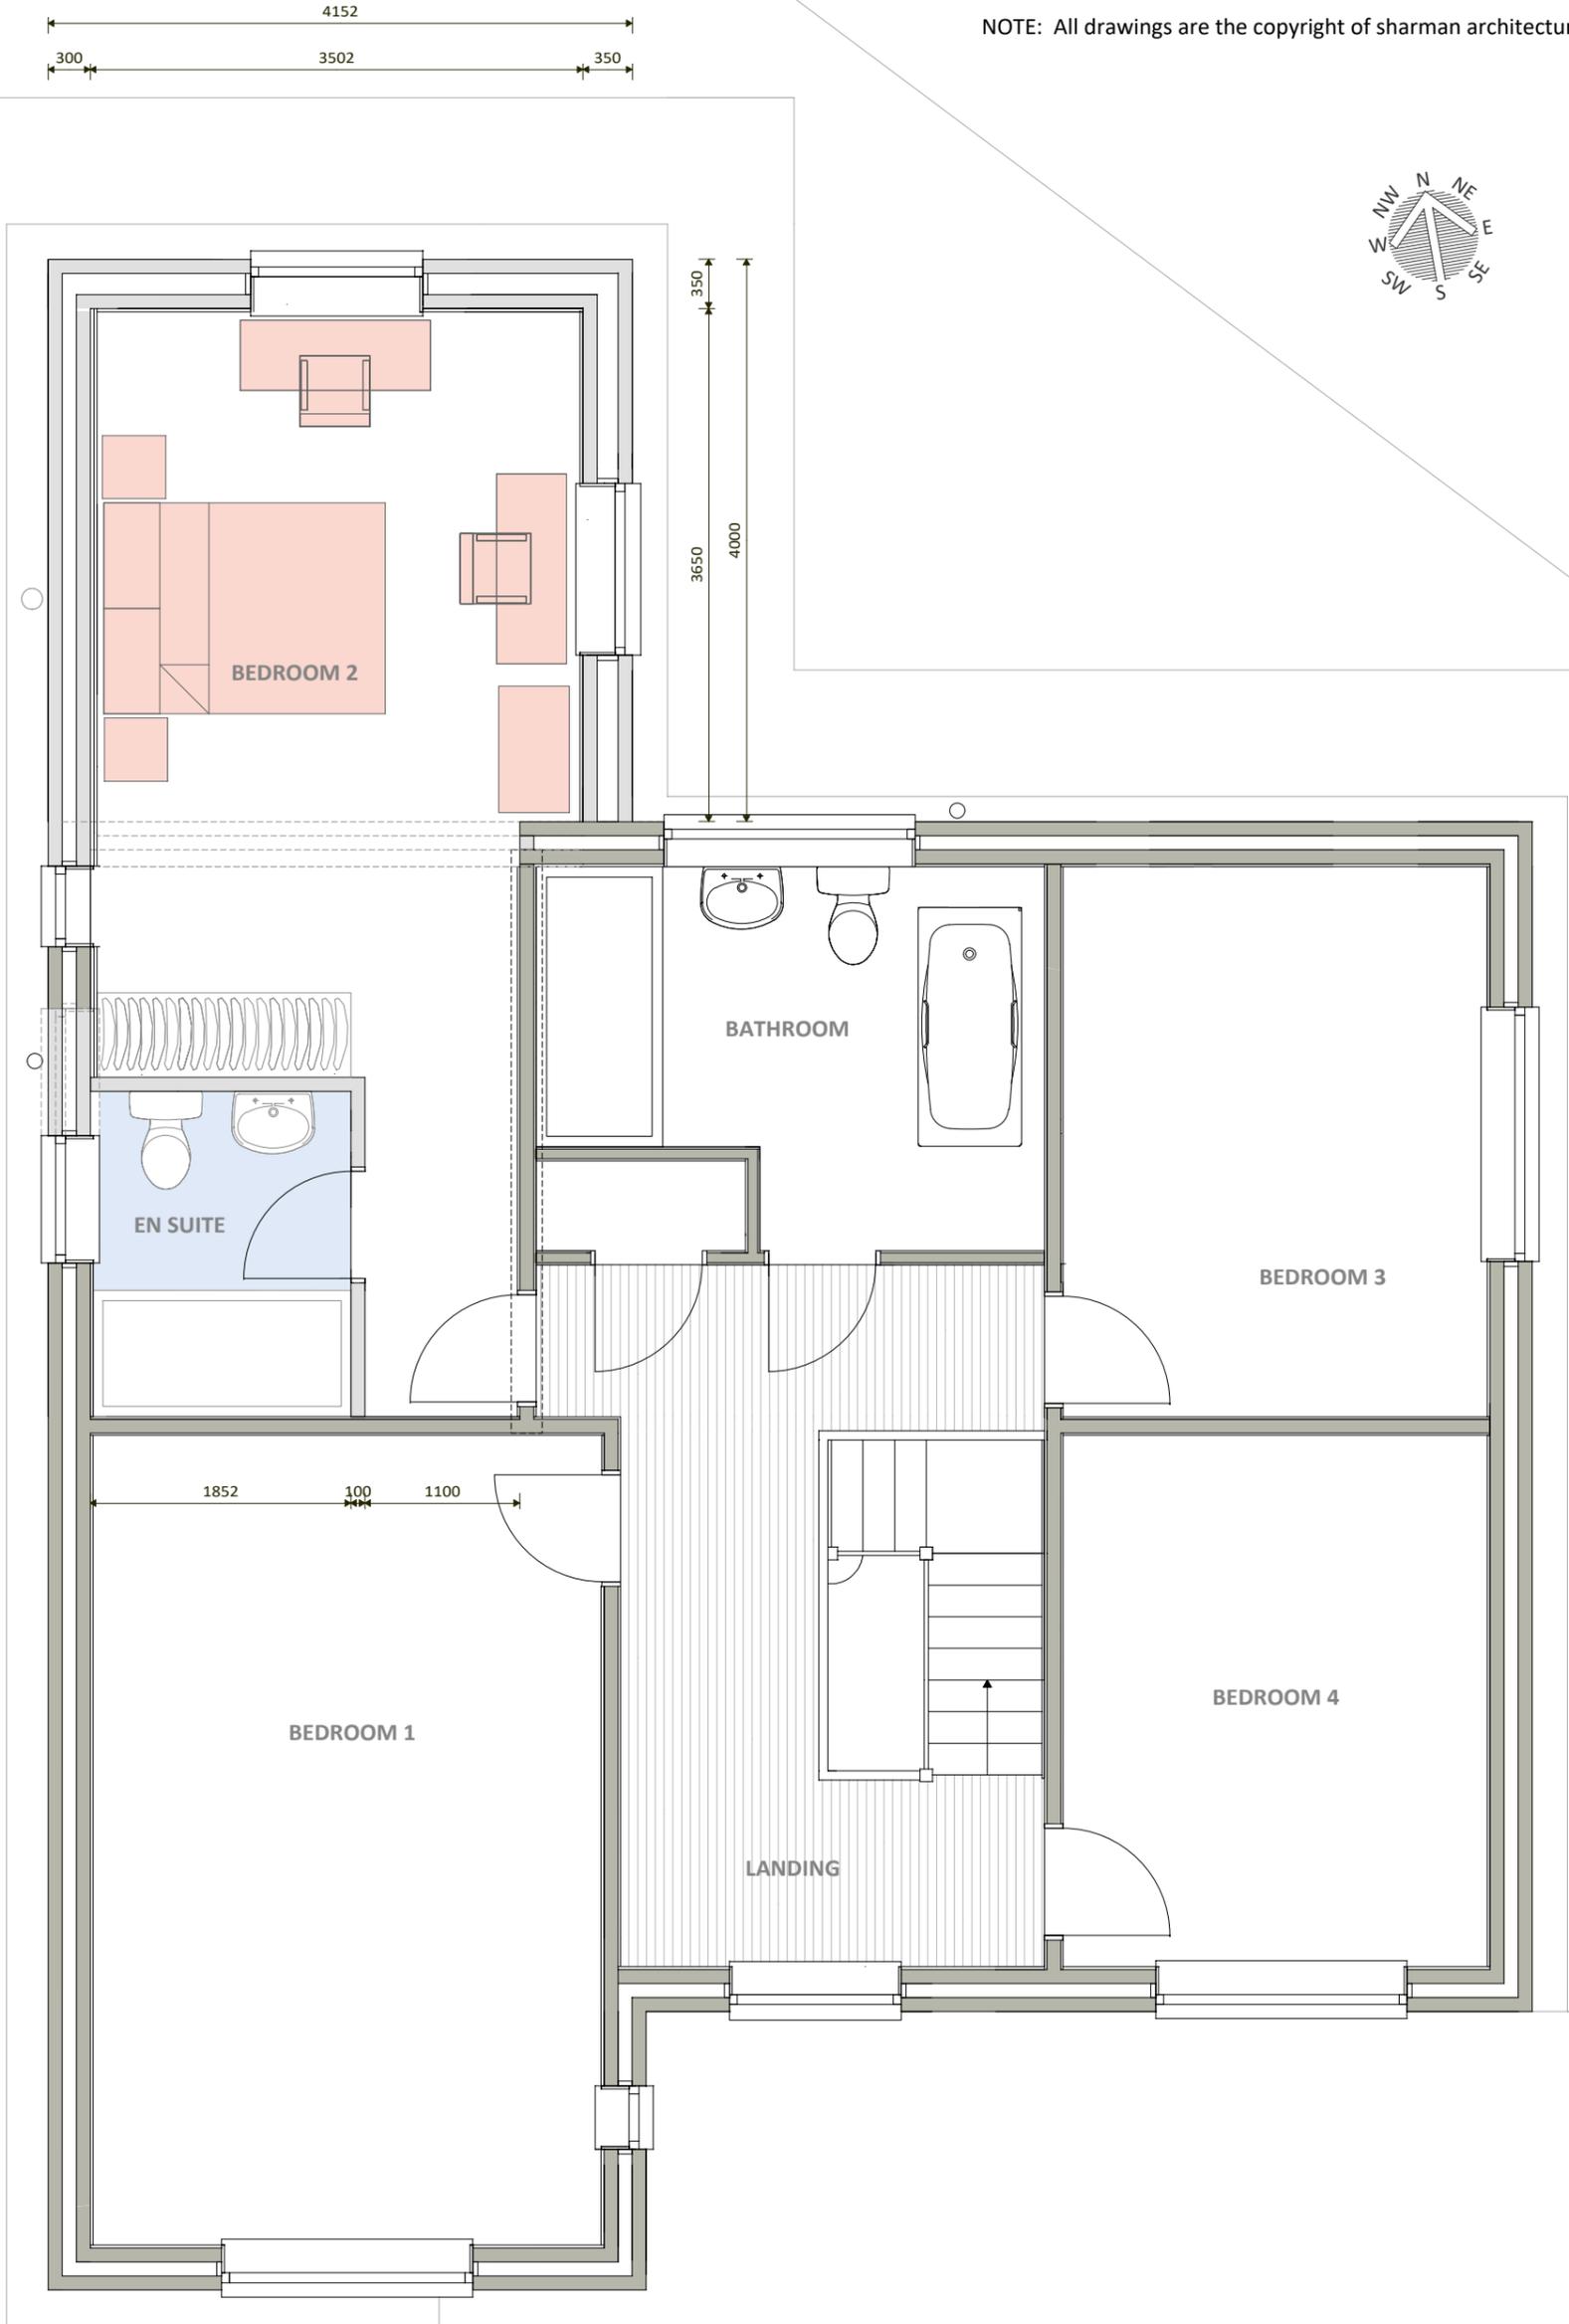

title PROPOSED FIRST FLOOR PLAN	scale 1:50 @ A3	date DECEMBER 2025
contract MR MARTIN SIMPSON	revision A 04/12/2025 DRAWING FIRST ISSUED B 22/12/2025 REVISED TO CLIENT REQUIREMENTS C 09/01/2026 REVISED TO CLIENT REQUIREMENTS	

sharman architecture
 OAK BARN, WILLOW DROVE, BOROUGH FEN, PETERBOROUGH, PE6 7QB
 tel: 07724 529 094 email: paulsharman1@btinternet.com