




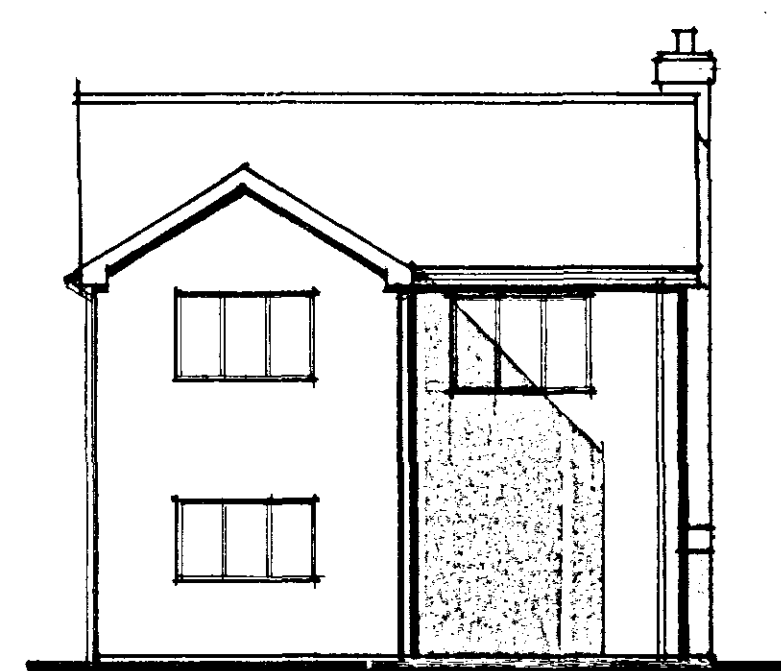


rear south west
existing

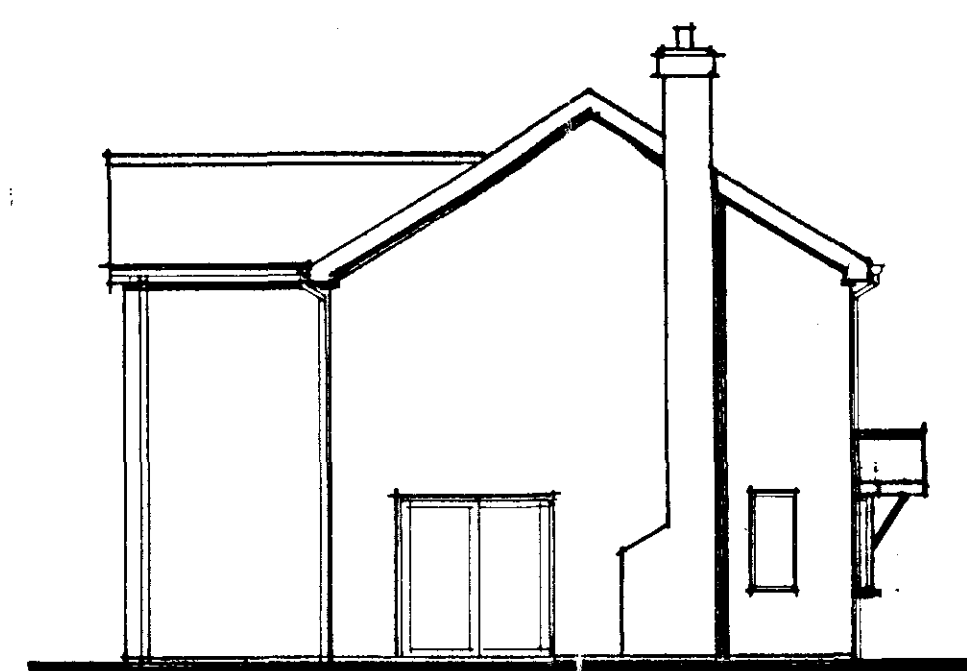


side north west

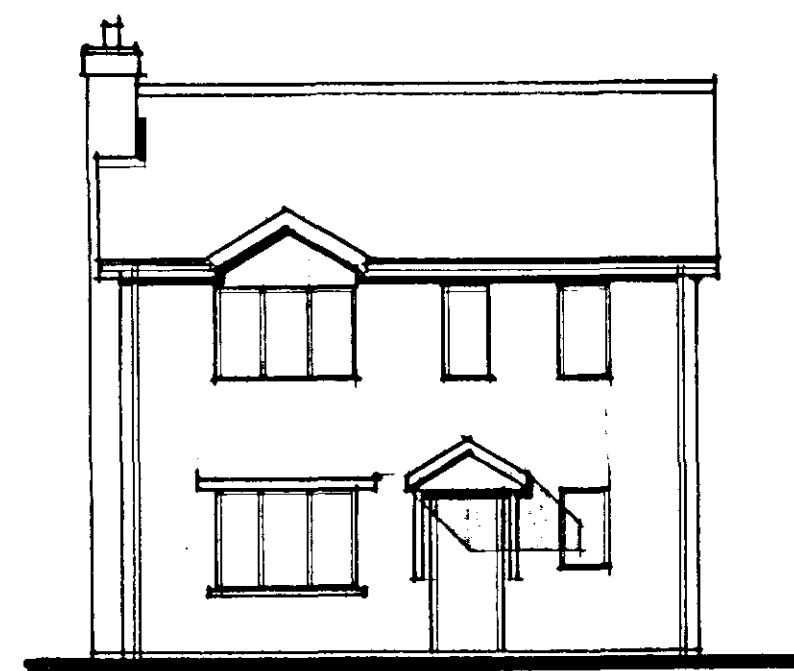


front north east

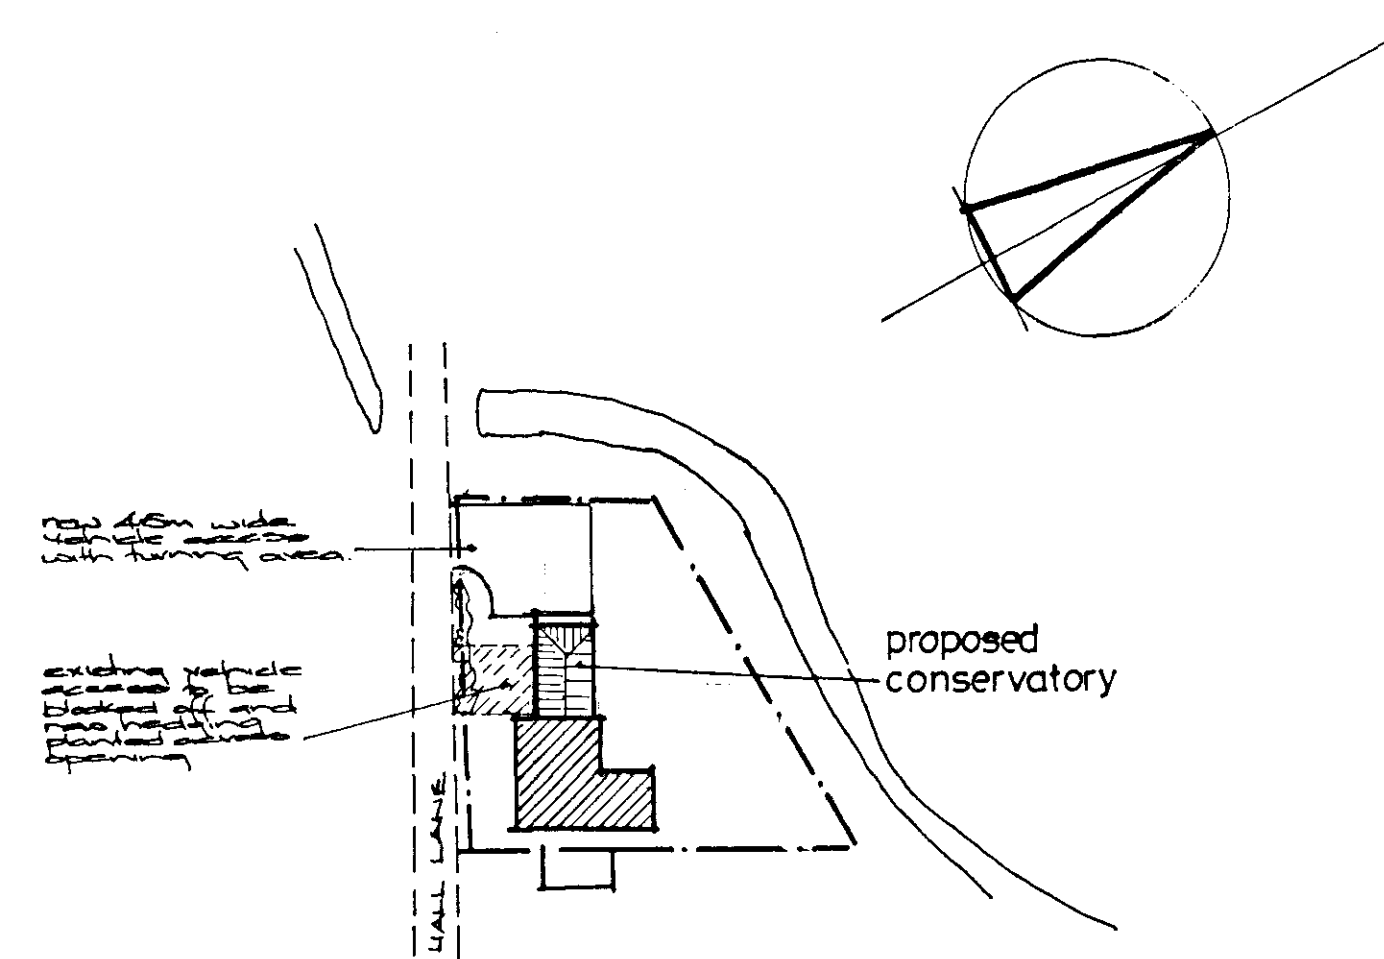


site plan 1:500

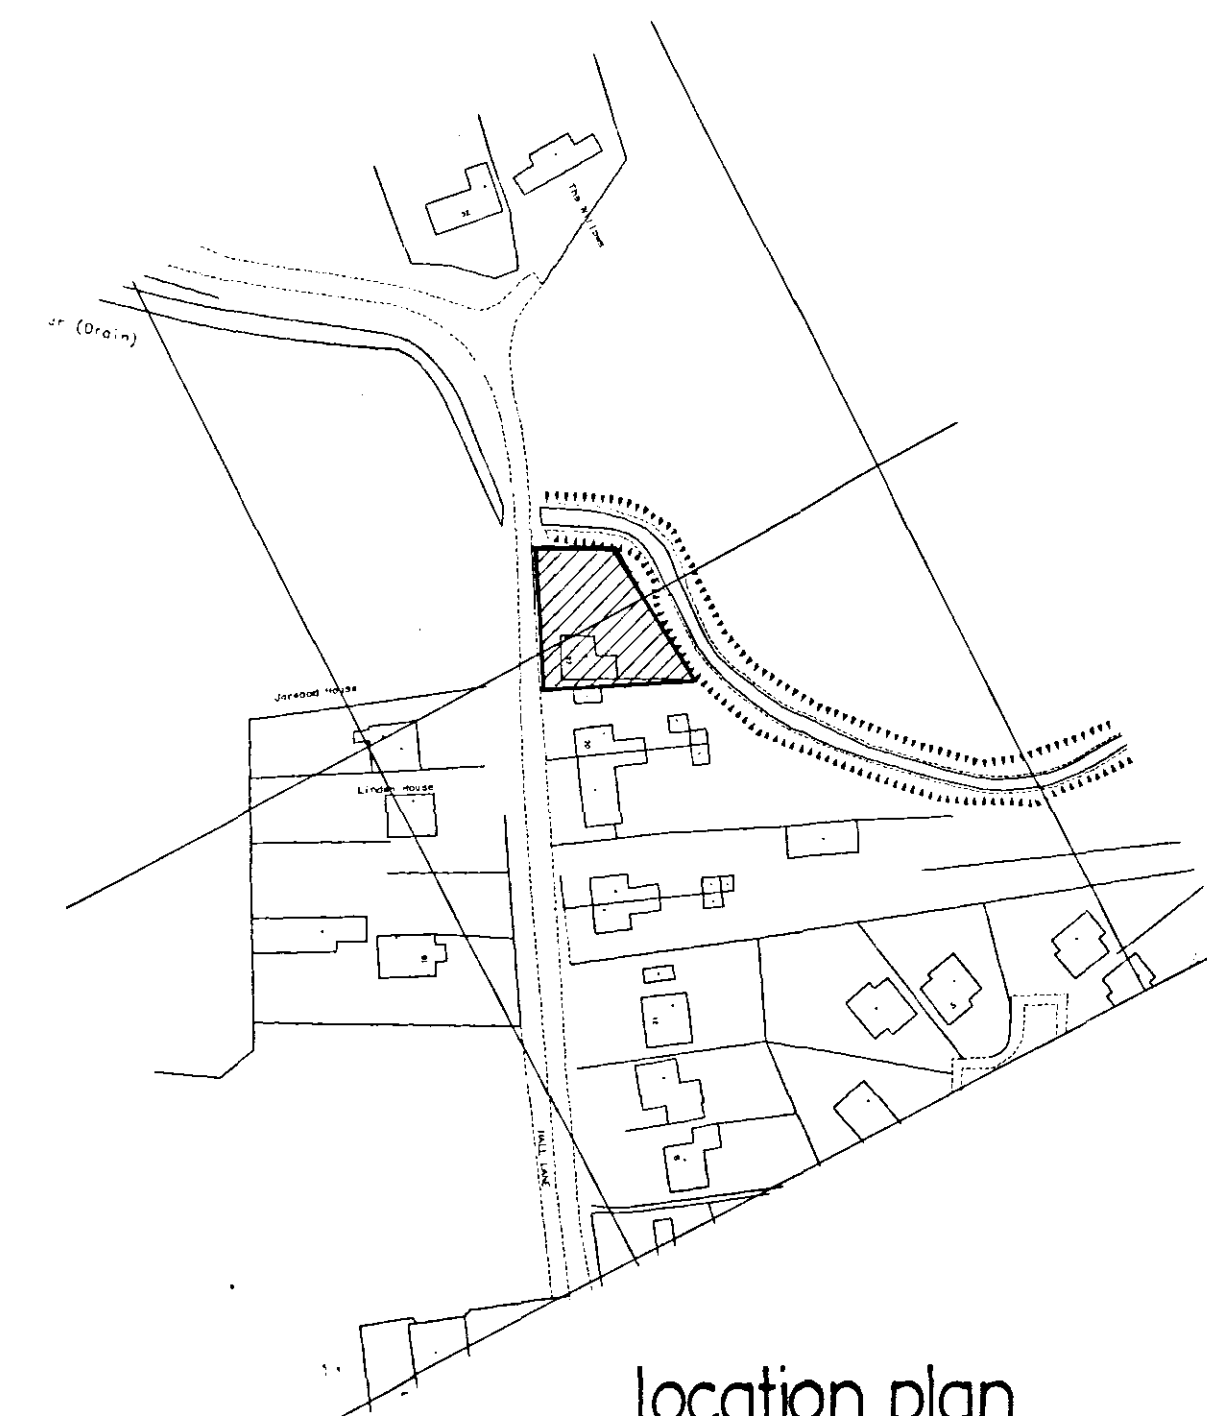

location plan
1:1250

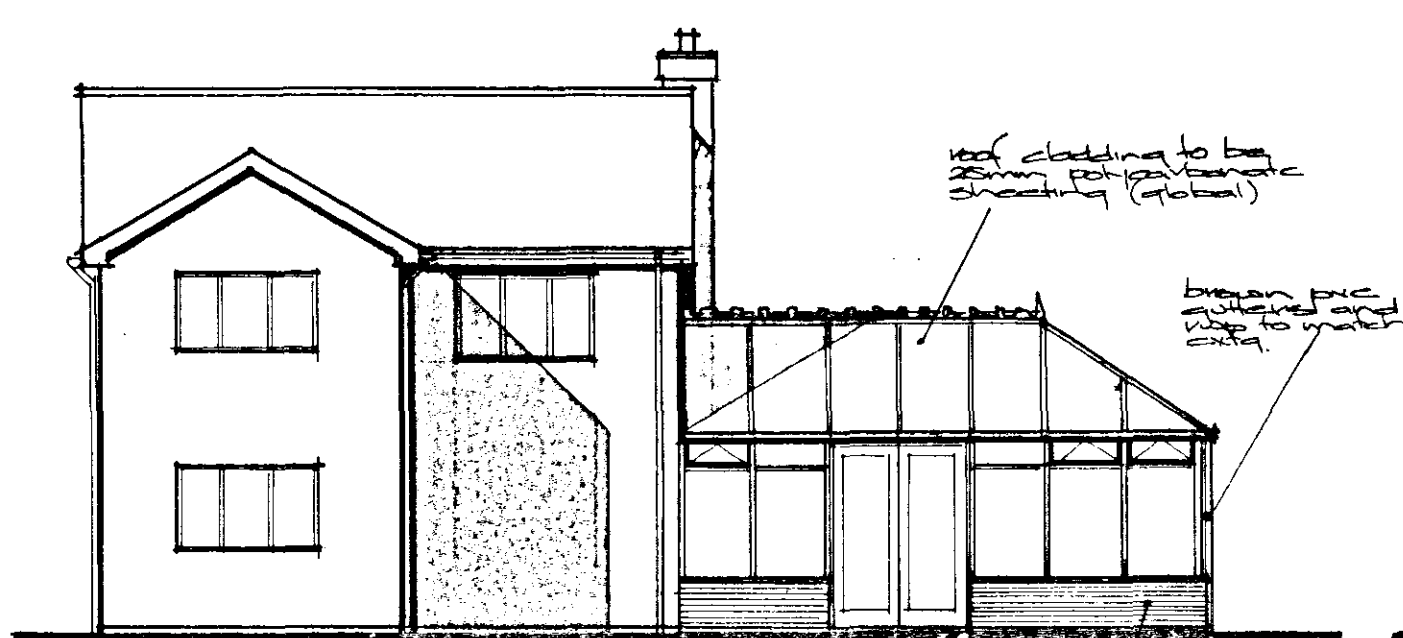


rear south west
proposed
elevations

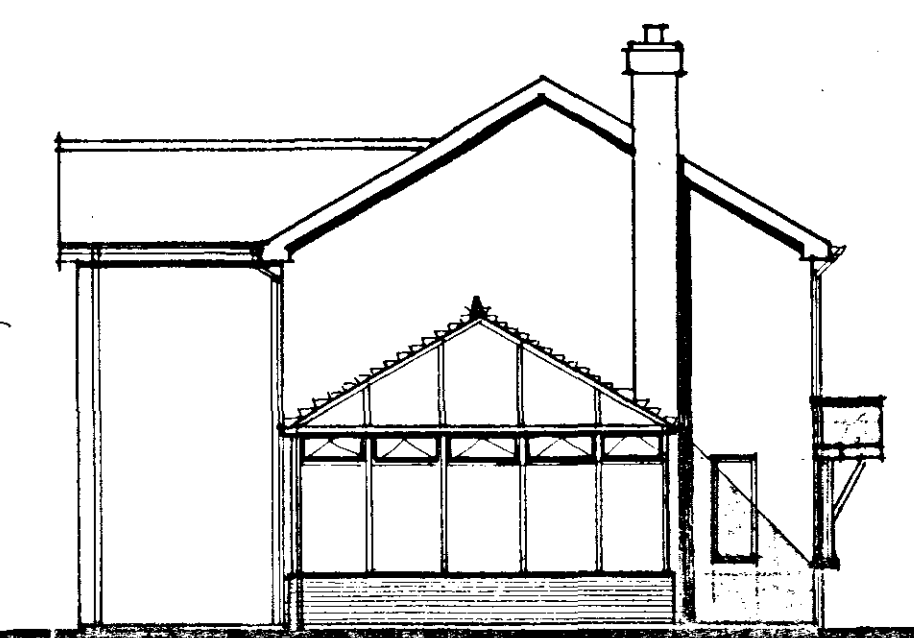


side north west



front north east

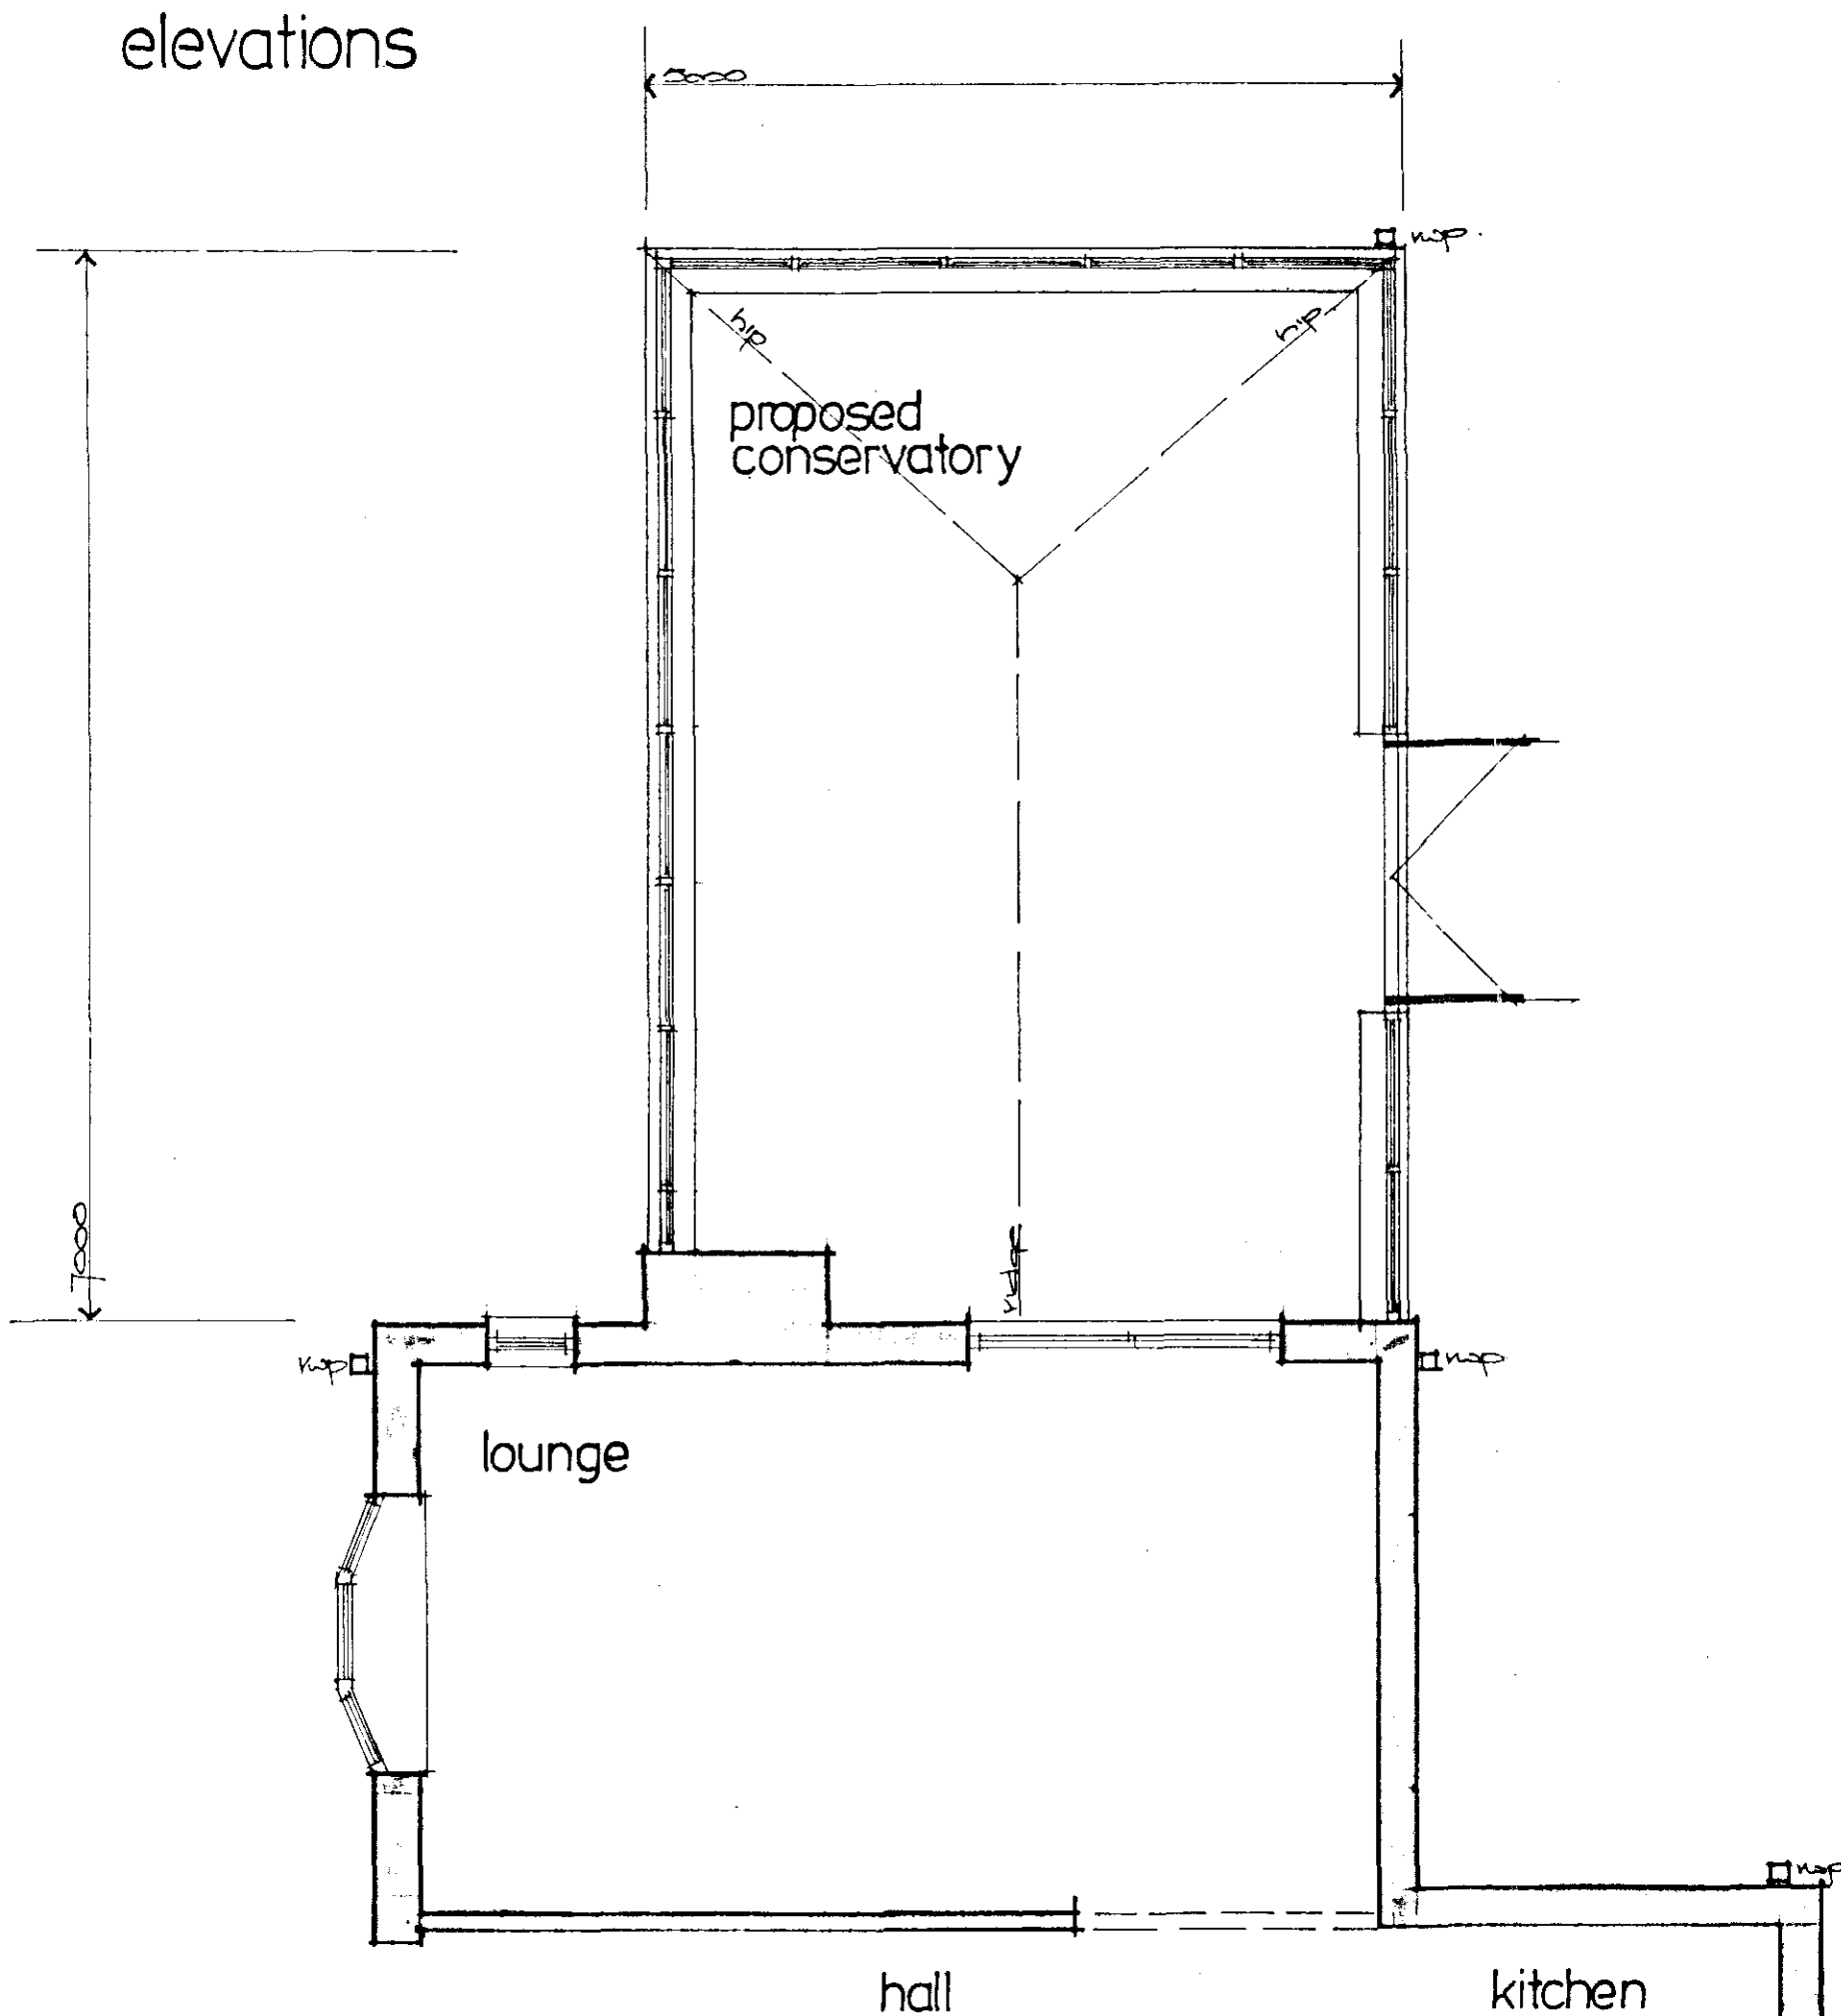

part ground floor
plan as proposed

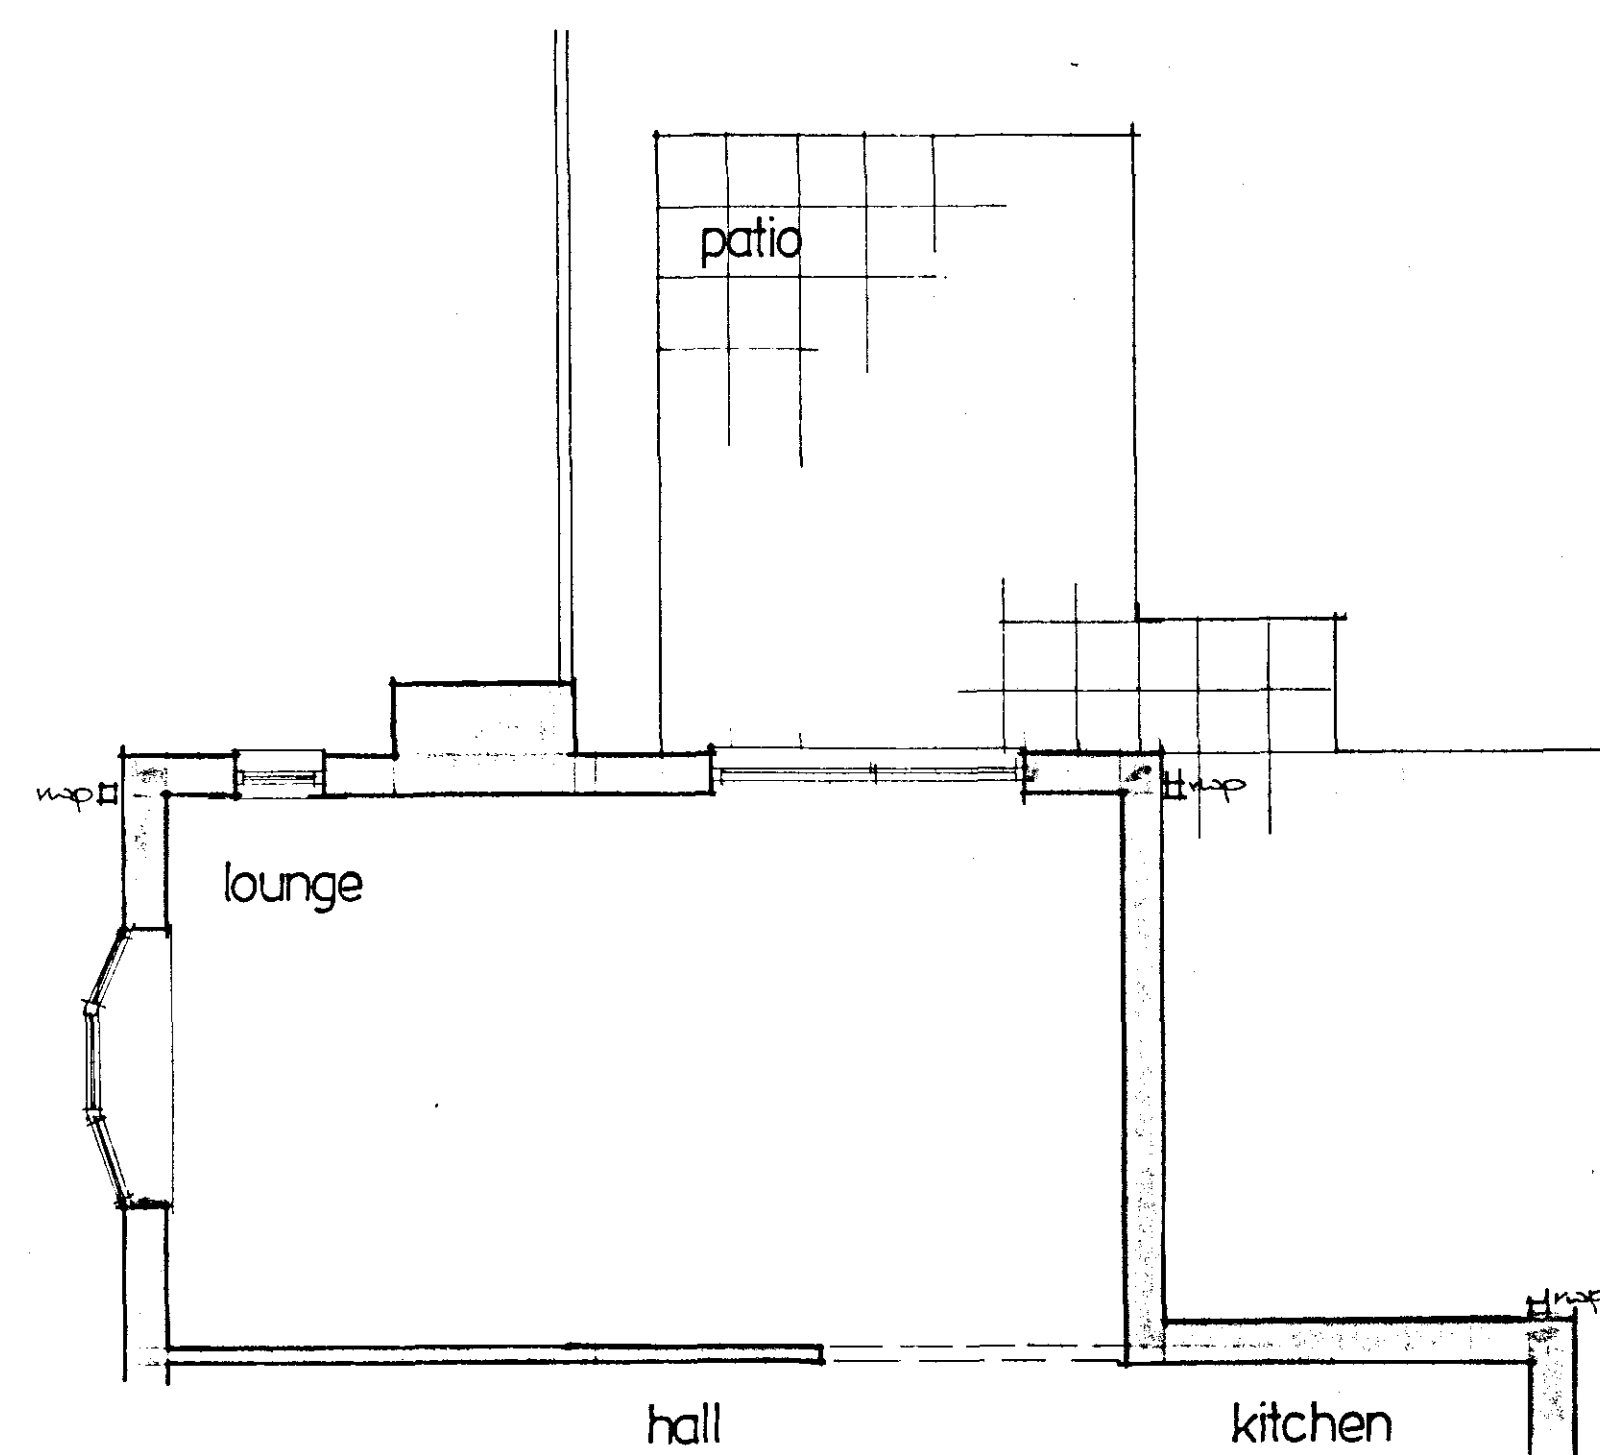

part ground floor
plan as existing

**DETERMINED
PLAN**

0063/06

Revisions	
Preliminary	For Construction
David Trundley Design Services	
Salgate Barn, Idlington Road, Tilney All Saints, King's Lynn, Norfolk. PE34 4RY Tel: 01553 617700 Fax: 01553 617874 Email: enquiries@trundleydesign.co.uk	
Project Title: 22 HALL LANE MOULTON SEAS END SPALDING LINCS PE12 6LB	
Drawing Title: PROPOSED CONSERVATORY EXTENSION	
Plans and elevations	
Scale: 1:100, 1:50	Date: Jan 2006
Drawing Number: 06-01-01	Drawn: DGT

Copyright:
This drawing must not be re-issued, loaned or copied without the consent of
David Trundley Design Services. Do not scale this drawing, use only figured or
grid dimensions. All dimensions to be checked by contractor on site prior to
start of works. Any discrepancies are to be notified