


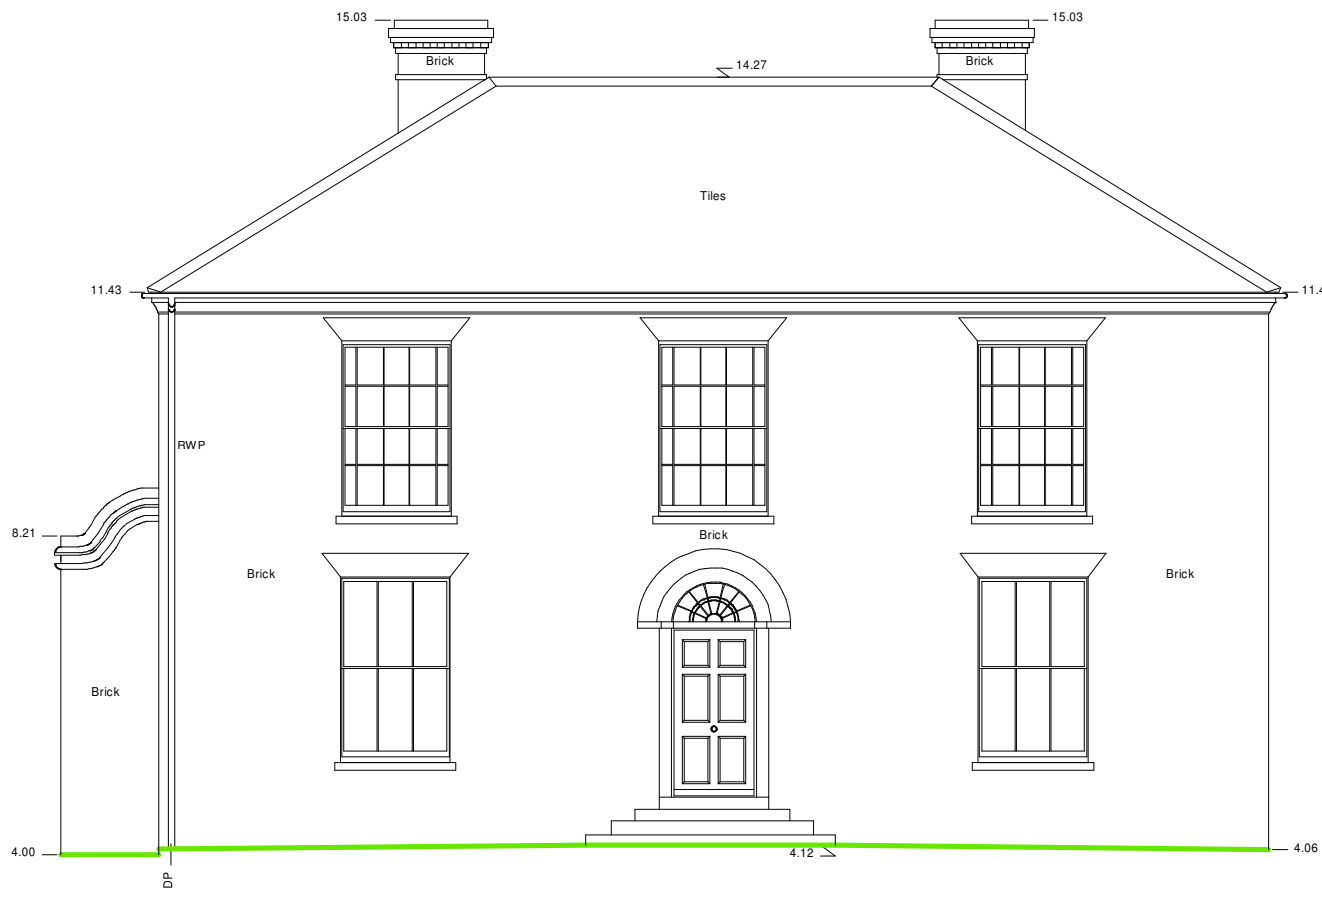


Main House - West Elevation



Main House - South Elevation



Main House - East Elevation

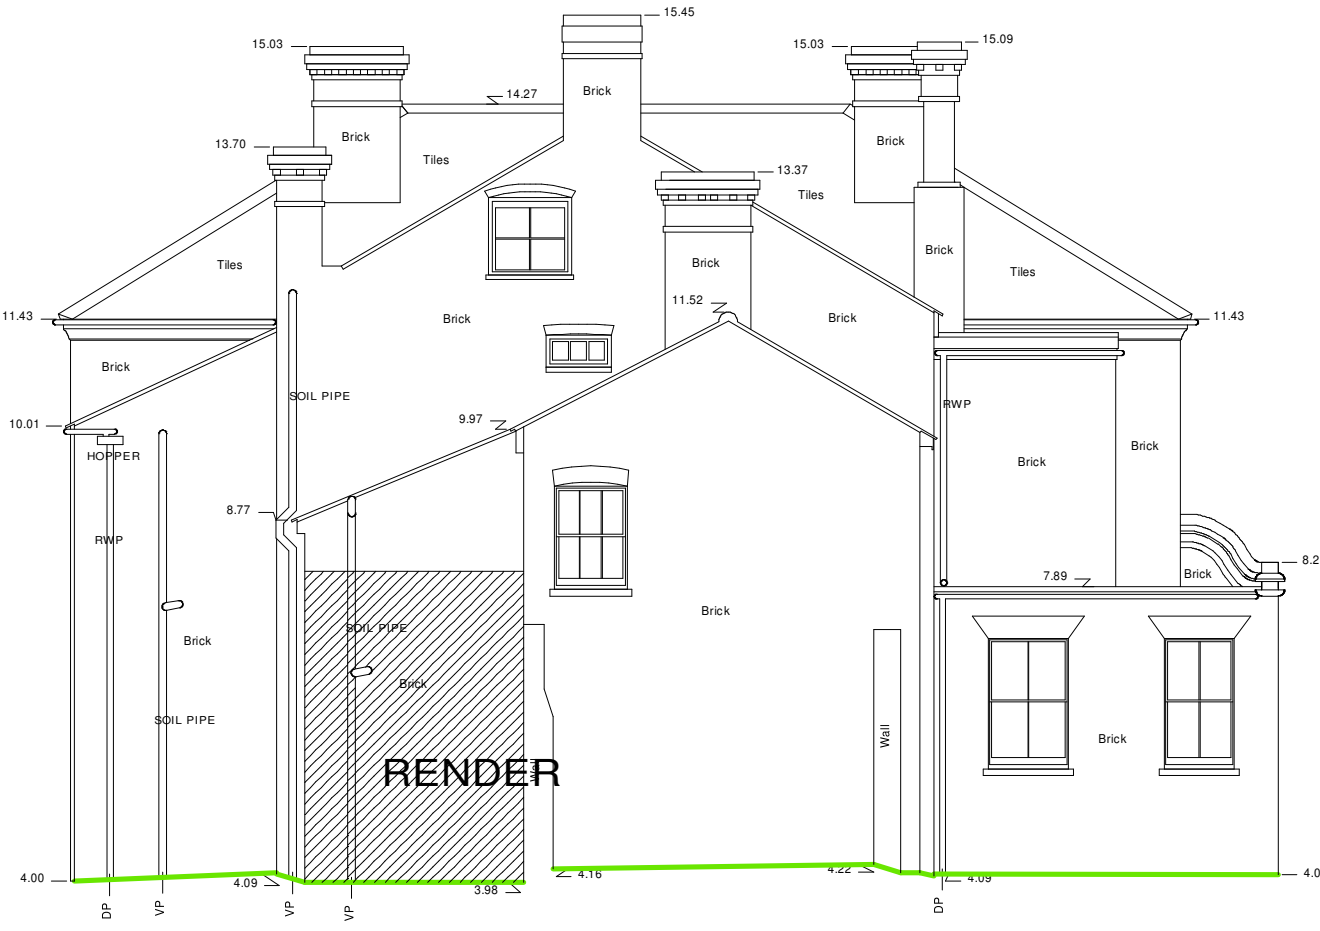

Main House - North Elevation

DO NOT SCALE

CONTRACT DETAILS

Proposed Refurbishment Of Seas End Hall
Moulton Seas End. Spalding PE12 6LB

For Mr M. Jarrett

DRAWING TITLE

Existing House Elevations

SCALE 1:100

DATE DEC 2024

DRAWN BY S.Andrews

JOB NO.

PLOT NO.

SHEET NO.

REV

EX/005



Tele No. 07713003441
E-mail:-shayne@designandarchitectureltd.co.uk

ShayneAndrews@DesignAndArchitectureLtd.co.uk
Registered address:10a High Street, Market Deeping, PE6 8EB