


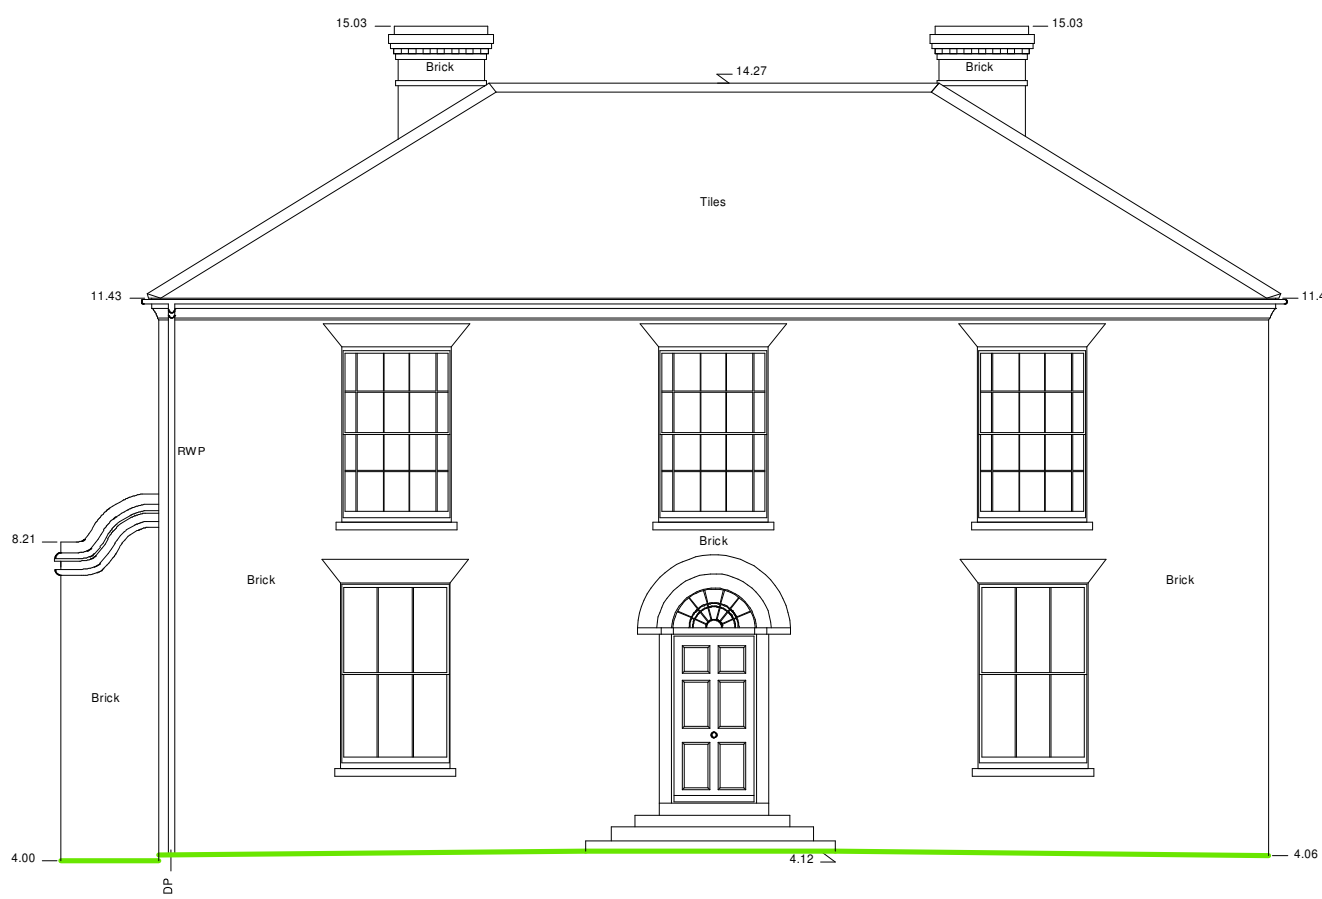


Main House - West Elevation



Main House - South Elevation



Main House - East Elevation

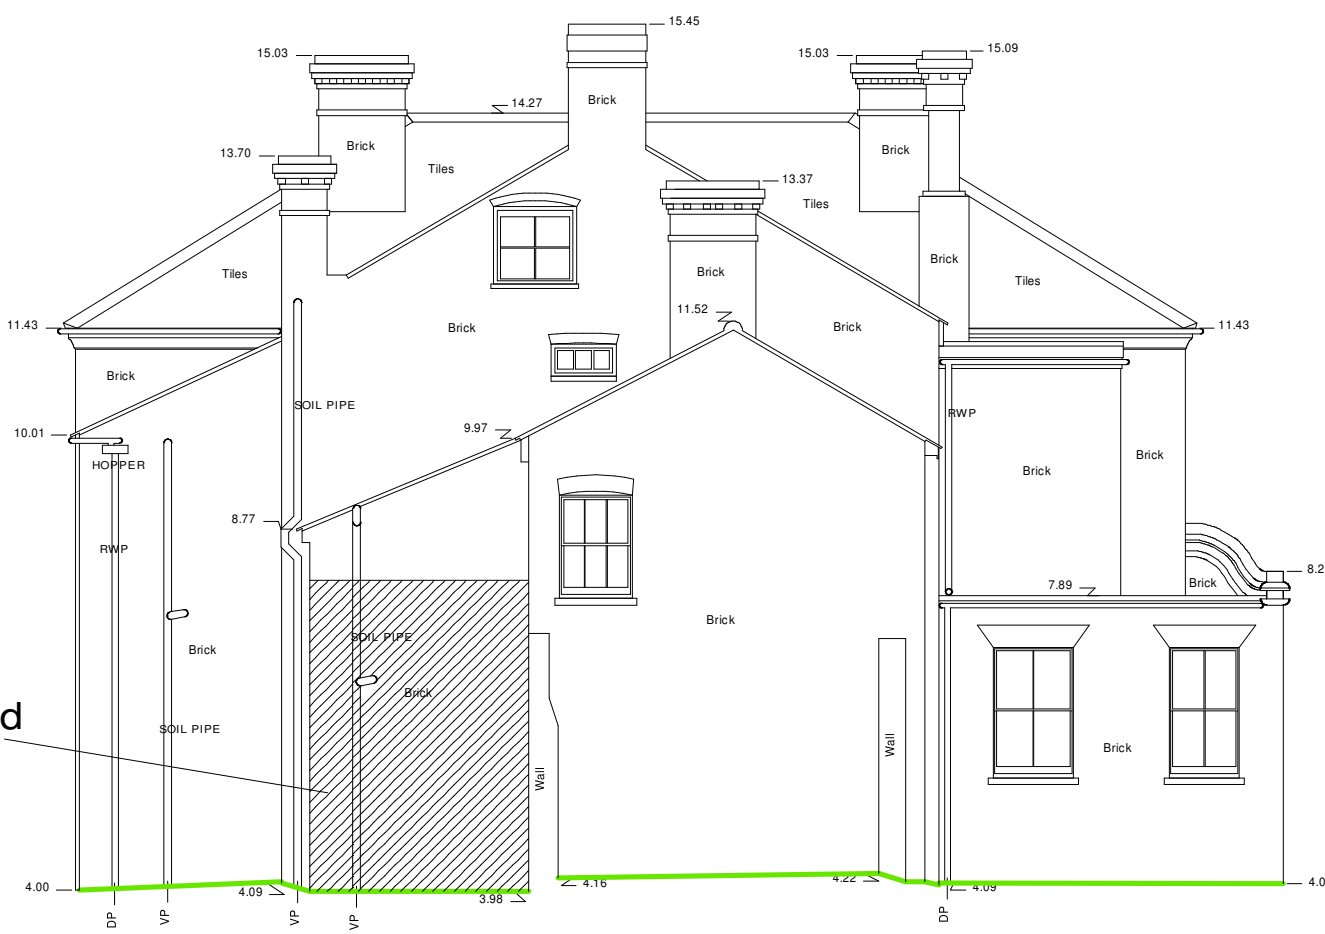

Main House - North Elevation

Existing Cement Render
To Be Removed & Replaced
With Lime Render

DO NOT SCALE

CONTRACT DETAILS

Proposed Refurbishment Of Seas End Hall,
Moulton Seas End, Spalding, PE12 6LB

For Mr M. Jarrett

DRAWING TITLE

Proposed House Elevations

SCALE 1:100

DATE DEC 2024

DRAWN BY S.Andrews

JOB NO.

PLOT NO.

SHEET NO.

REV

PP/005



Tele No. 07713003441
E-mail:-shayne@designandarchitectureltd.co.uk

ShayneAndrews@DesignAndArchitectureLtd.co.uk
Registered address:10a High Street, Market Deeping, PE6 8EB