



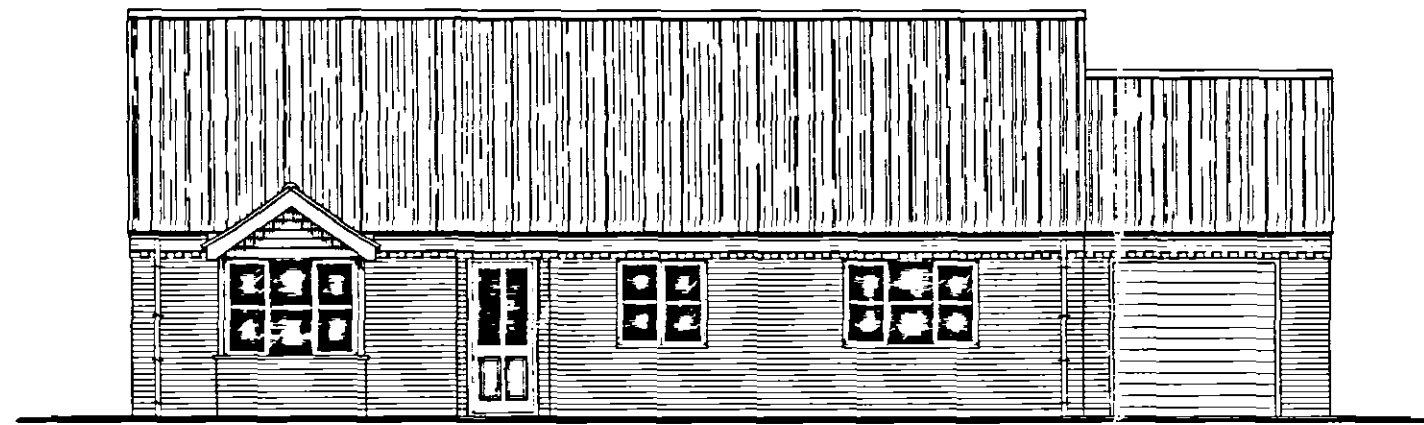

FRONT ELEVATION



SIDE ELEVATION

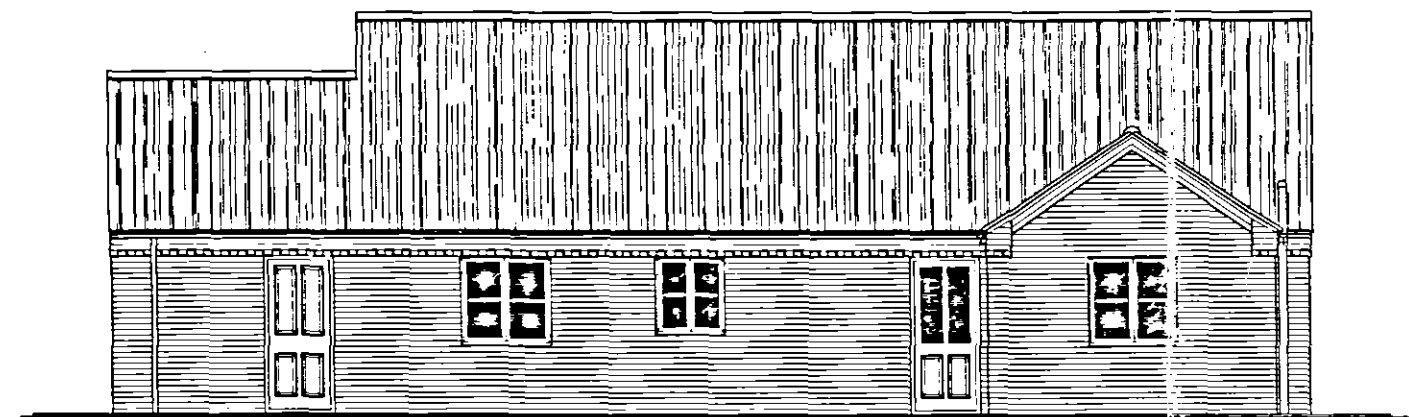


REAR ELEVATION



SIDE ELEVATION

DETERMINING
PLAN

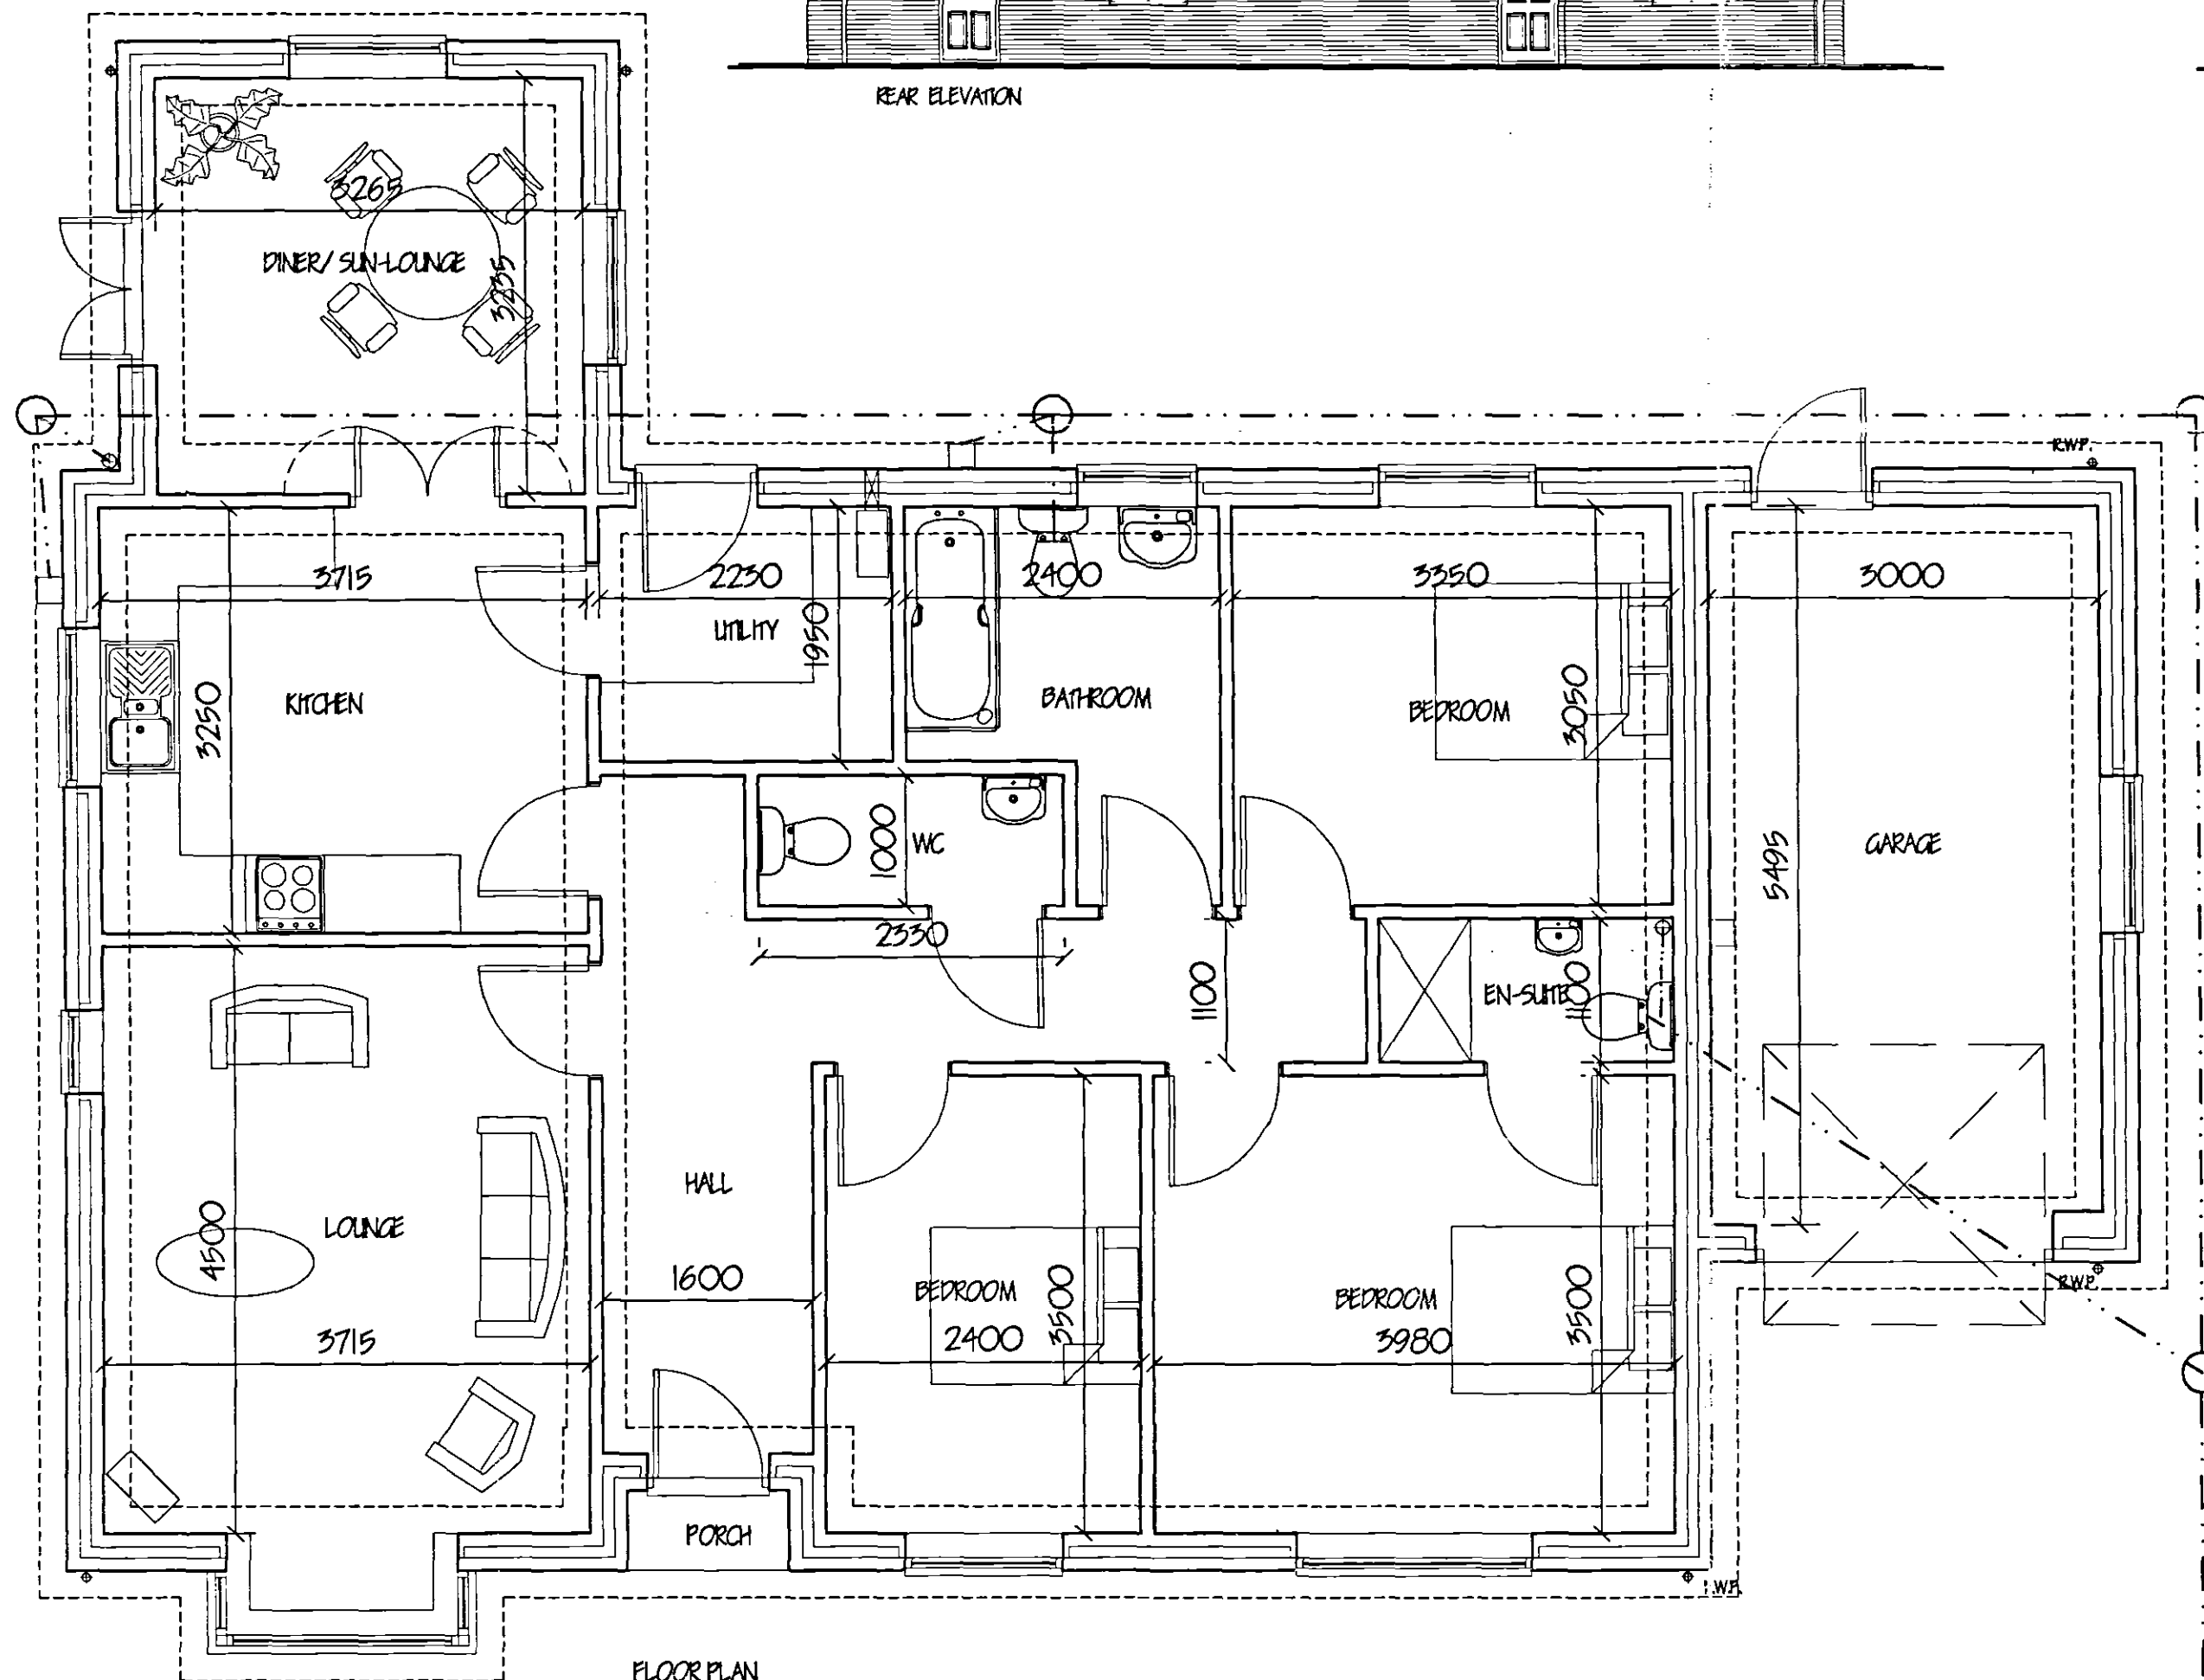

FLOOR PLAN

RESIDENTIAL DEVELOPMENT
- 2 FEB 2007
0194/07

PLOT 8.

ref	rev	sign	date

G. F. MERCHANT LTD.
1.ENG AMICE FTWO
AND LAND DRAINAGE
CONSULTANTS
4 Wrights Mews
12A Park Road, Holbeach,
Spalding, Lincs. PE12 7EE
Tel: 01408 480800
Fax: 01408 428744
E-Mail: g.f.merchant@btconnect.com

Project
RESIDENTIAL DEVELOPMENT,
Rear of 50 SEAS END ROAD,
MOLLTON SEAS END,
SPALDING, LINC'S.

Client
S & S DEVELOPMENTS LTD.

Drawing
3 BEDROOM BUNGALOW & GARAGE,
FLOOR PLANS & ELEVATIONS.

Job Ref.
1459-06.

Drawing No.
28.

Date
JAN '07.

Drawn
GRM.

Scales
1/50, 1/100.

DO NOT SCALE FROM THIS DRAWING
This drawing is copyright and may not be shared, copied, photographed or used for any other purpose other than that for which it is issued. The General Contractor is to check all dimensions on site and report any discrepancies to the Architect. All dimensions on this drawing including foundations are based upon the site conditions at the time of issue. No responsibility can be accepted for structural conditions which may be discovered during construction unless reported to the Architect so that design amendments may be considered. Site and survey are recommended in respect of boundaries to establish the site conditions before construction work is undertaken. This drawing is issued in the amount of information contained and does not purport to contain a full specification of the works. It is issued for the purpose of obtaining Planning / Building Regulation approval. This drawing must not be used as a contract document alone. The works will not be supervised or inspected on site by G.F.M. Merchant or any representative thereof. It is the client or their appointed agents responsibility to ensure compliance with all relevant legislation, standards, specifications, variations to contract and to ensure that the works are carried out in accordance with the contract and relevant standards. The Employer / Client shall ensure that the contractor is conversant with and accepts all measures necessary to achieve compliance with Health and Safety legislation for Building and Work practices. The Employer / Client is advised that should the works need to comply with the Construction Design and Management Regulations an independent Planning Supervisor will be required. The works shall comprise of all that is shown on the drawing and details. Work that may not specifically be shown but may be necessary to ensure the works are carried out in accordance with the contract shall be included. It is the client's responsibility to ensure that the works are carried out in accordance with the contract and relevant standards. The Employer / Client is advised that should the works need to comply with the Construction Design and Management Regulations an independent Planning Supervisor will be required. The works shall comprise of all that is shown on the drawing and details. Work that may not specifically be shown but may be necessary to ensure the works are carried out in accordance with the contract shall be included. It is the client's responsibility to ensure that the works are carried out in accordance with the contract and relevant standards.