





East Elevation



South Elevation

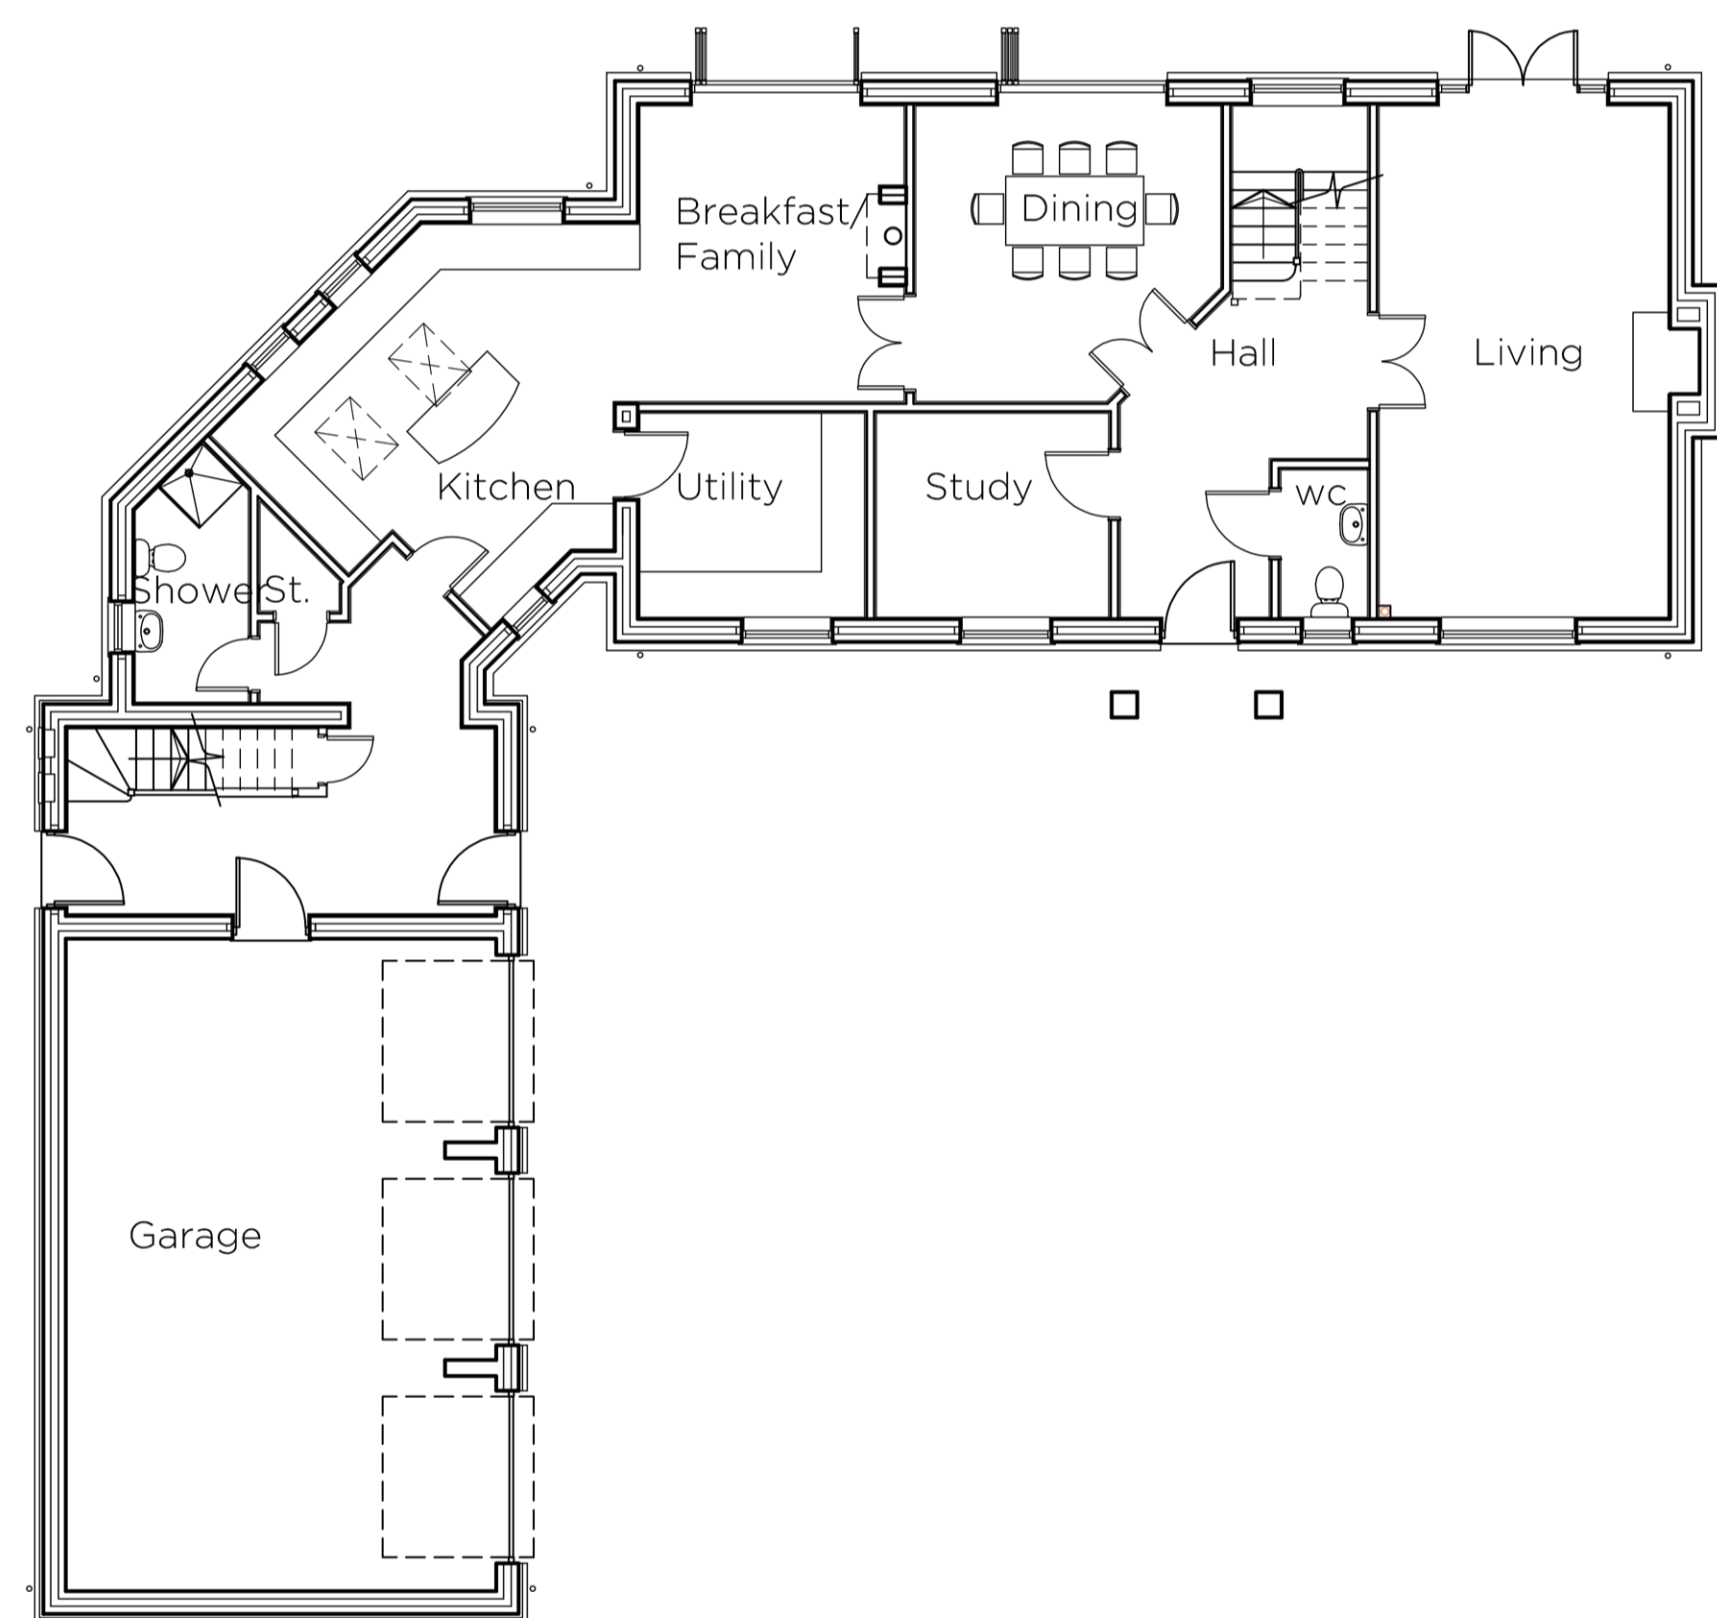

Ground Floor Plan

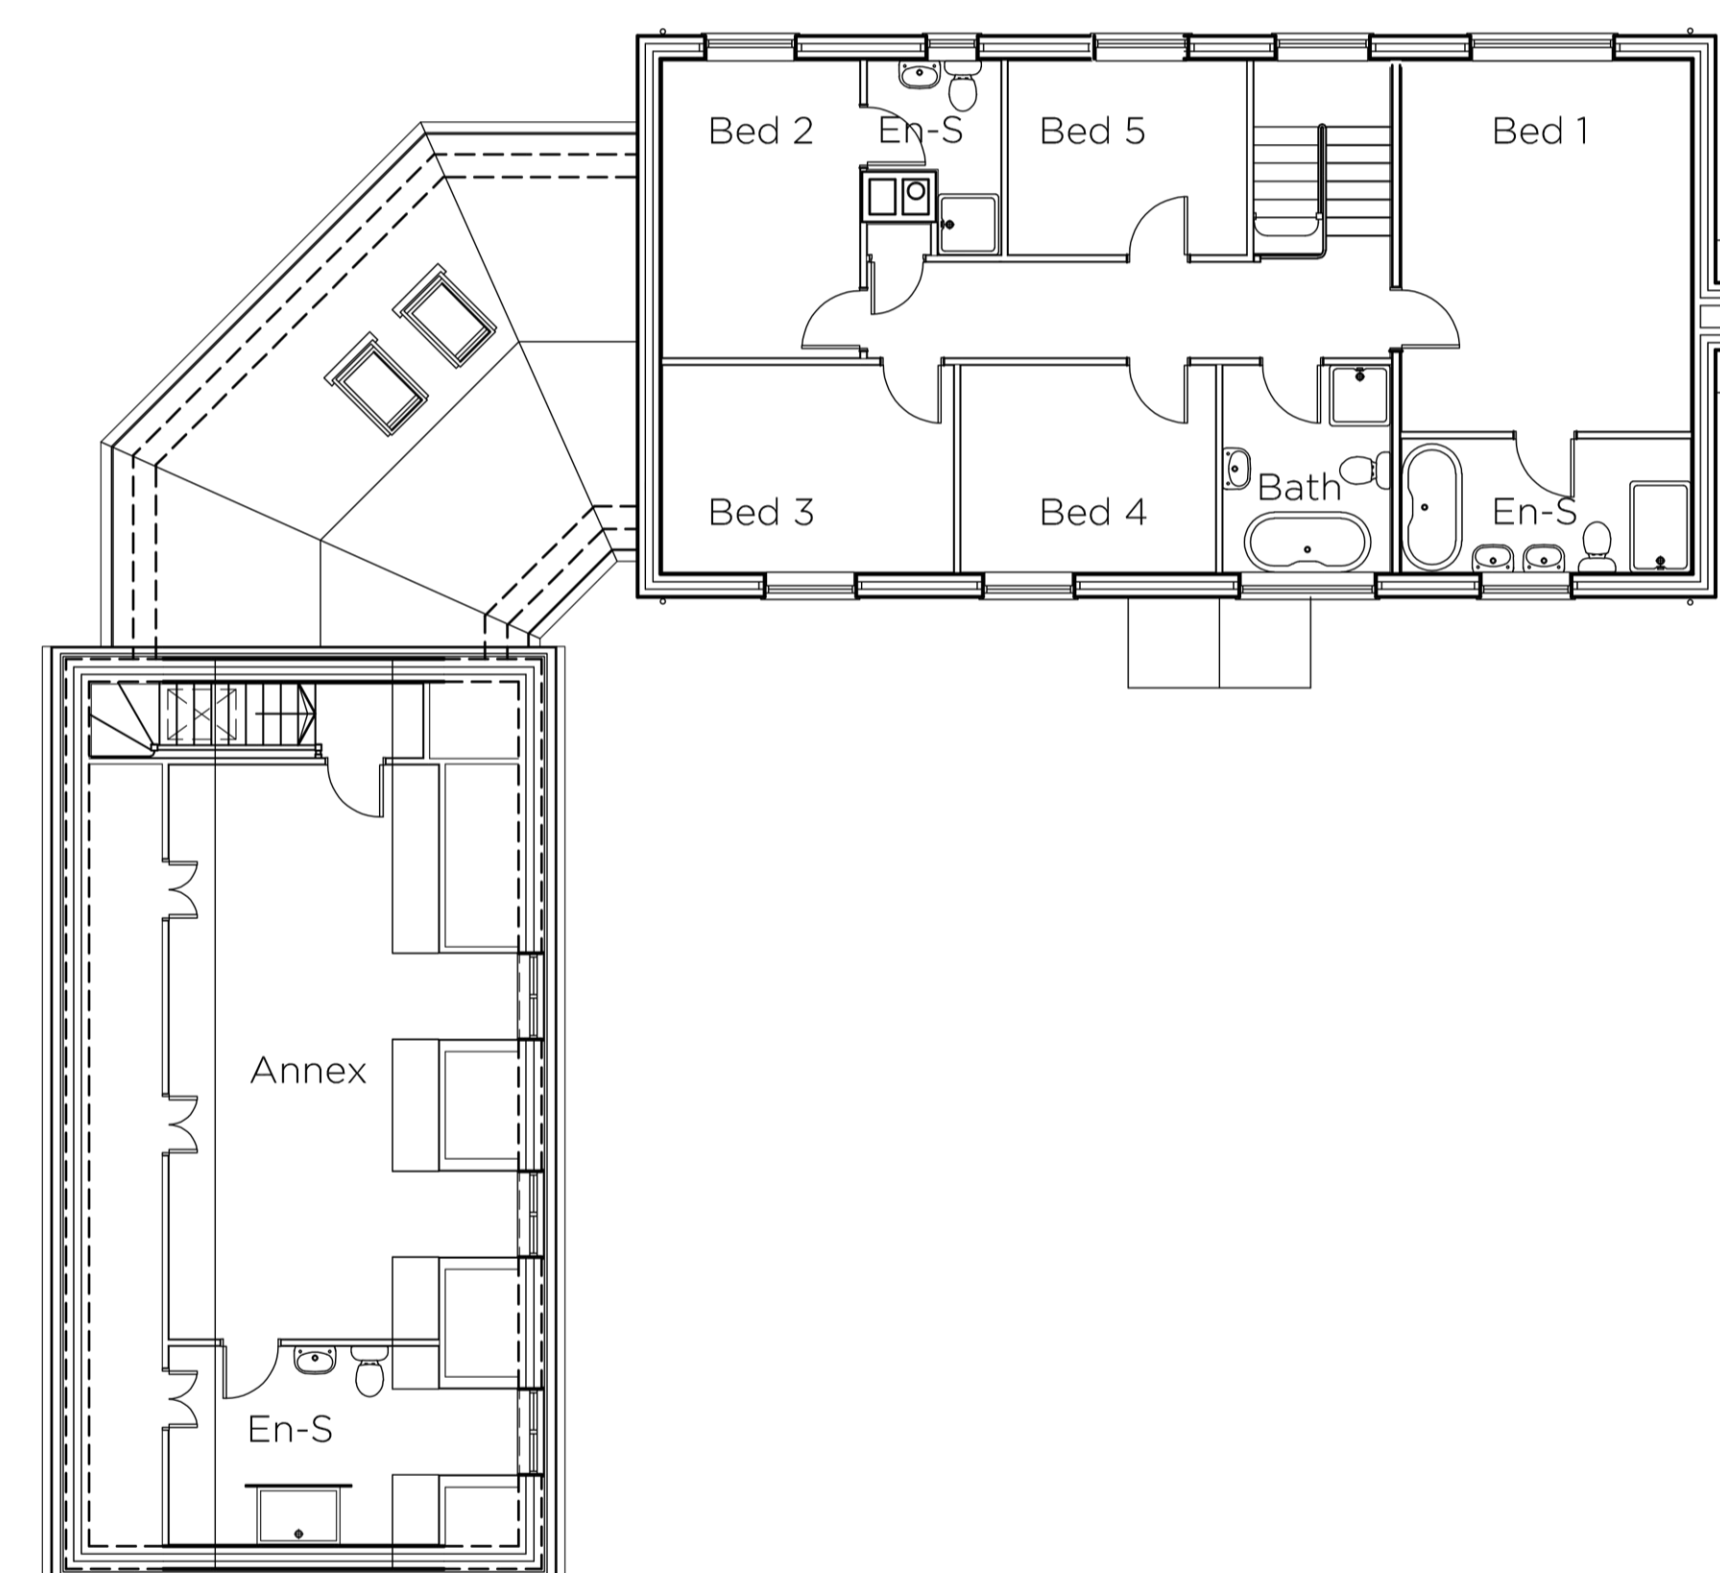

First Floor Plan

**MATERIALS**



CREST BRICK SLATE AND TILE Ltd;  
 CREST OLD HAMBLETON BRICKS




REDLAND GROVEBURY ROOF  
 TILES COLOUR; TERRACOTTA

WINDOWS; COLOUR; CREAM  
 STYLE AS INDICATED ON DRAWINGS

BLACK SOFFITS AND FASCIAS

BLACK PVC-U RAINWATER GOODS

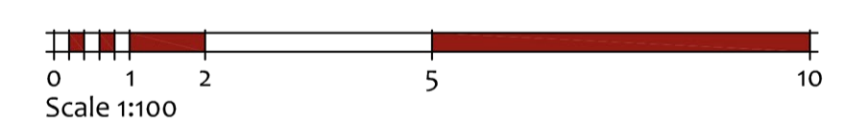

West Elevation



North Elevation

22 SHORE VIEW, PETERBOROUGH CAMBRIDGESHIRE, PE7 8FS E.info@seven22.co.uk - T.07799 585277		
PROJECT PROPOSED DWELLING LAND OFF; FEN GATE MOULTON CHAPEL LINCOLNSHIRE PE12 0QA		
CLIENT Mr & Mrs SMITH		
TITLE PROPOSED FLOOR PLANS & ELEVATIONS		
DRAWING No. 106 P02		
SCALE 1:100 @ A1 - 1:200 @ A3	DATE MARCH 2025	REV