


PROPOSED SITE PLAN 1-200

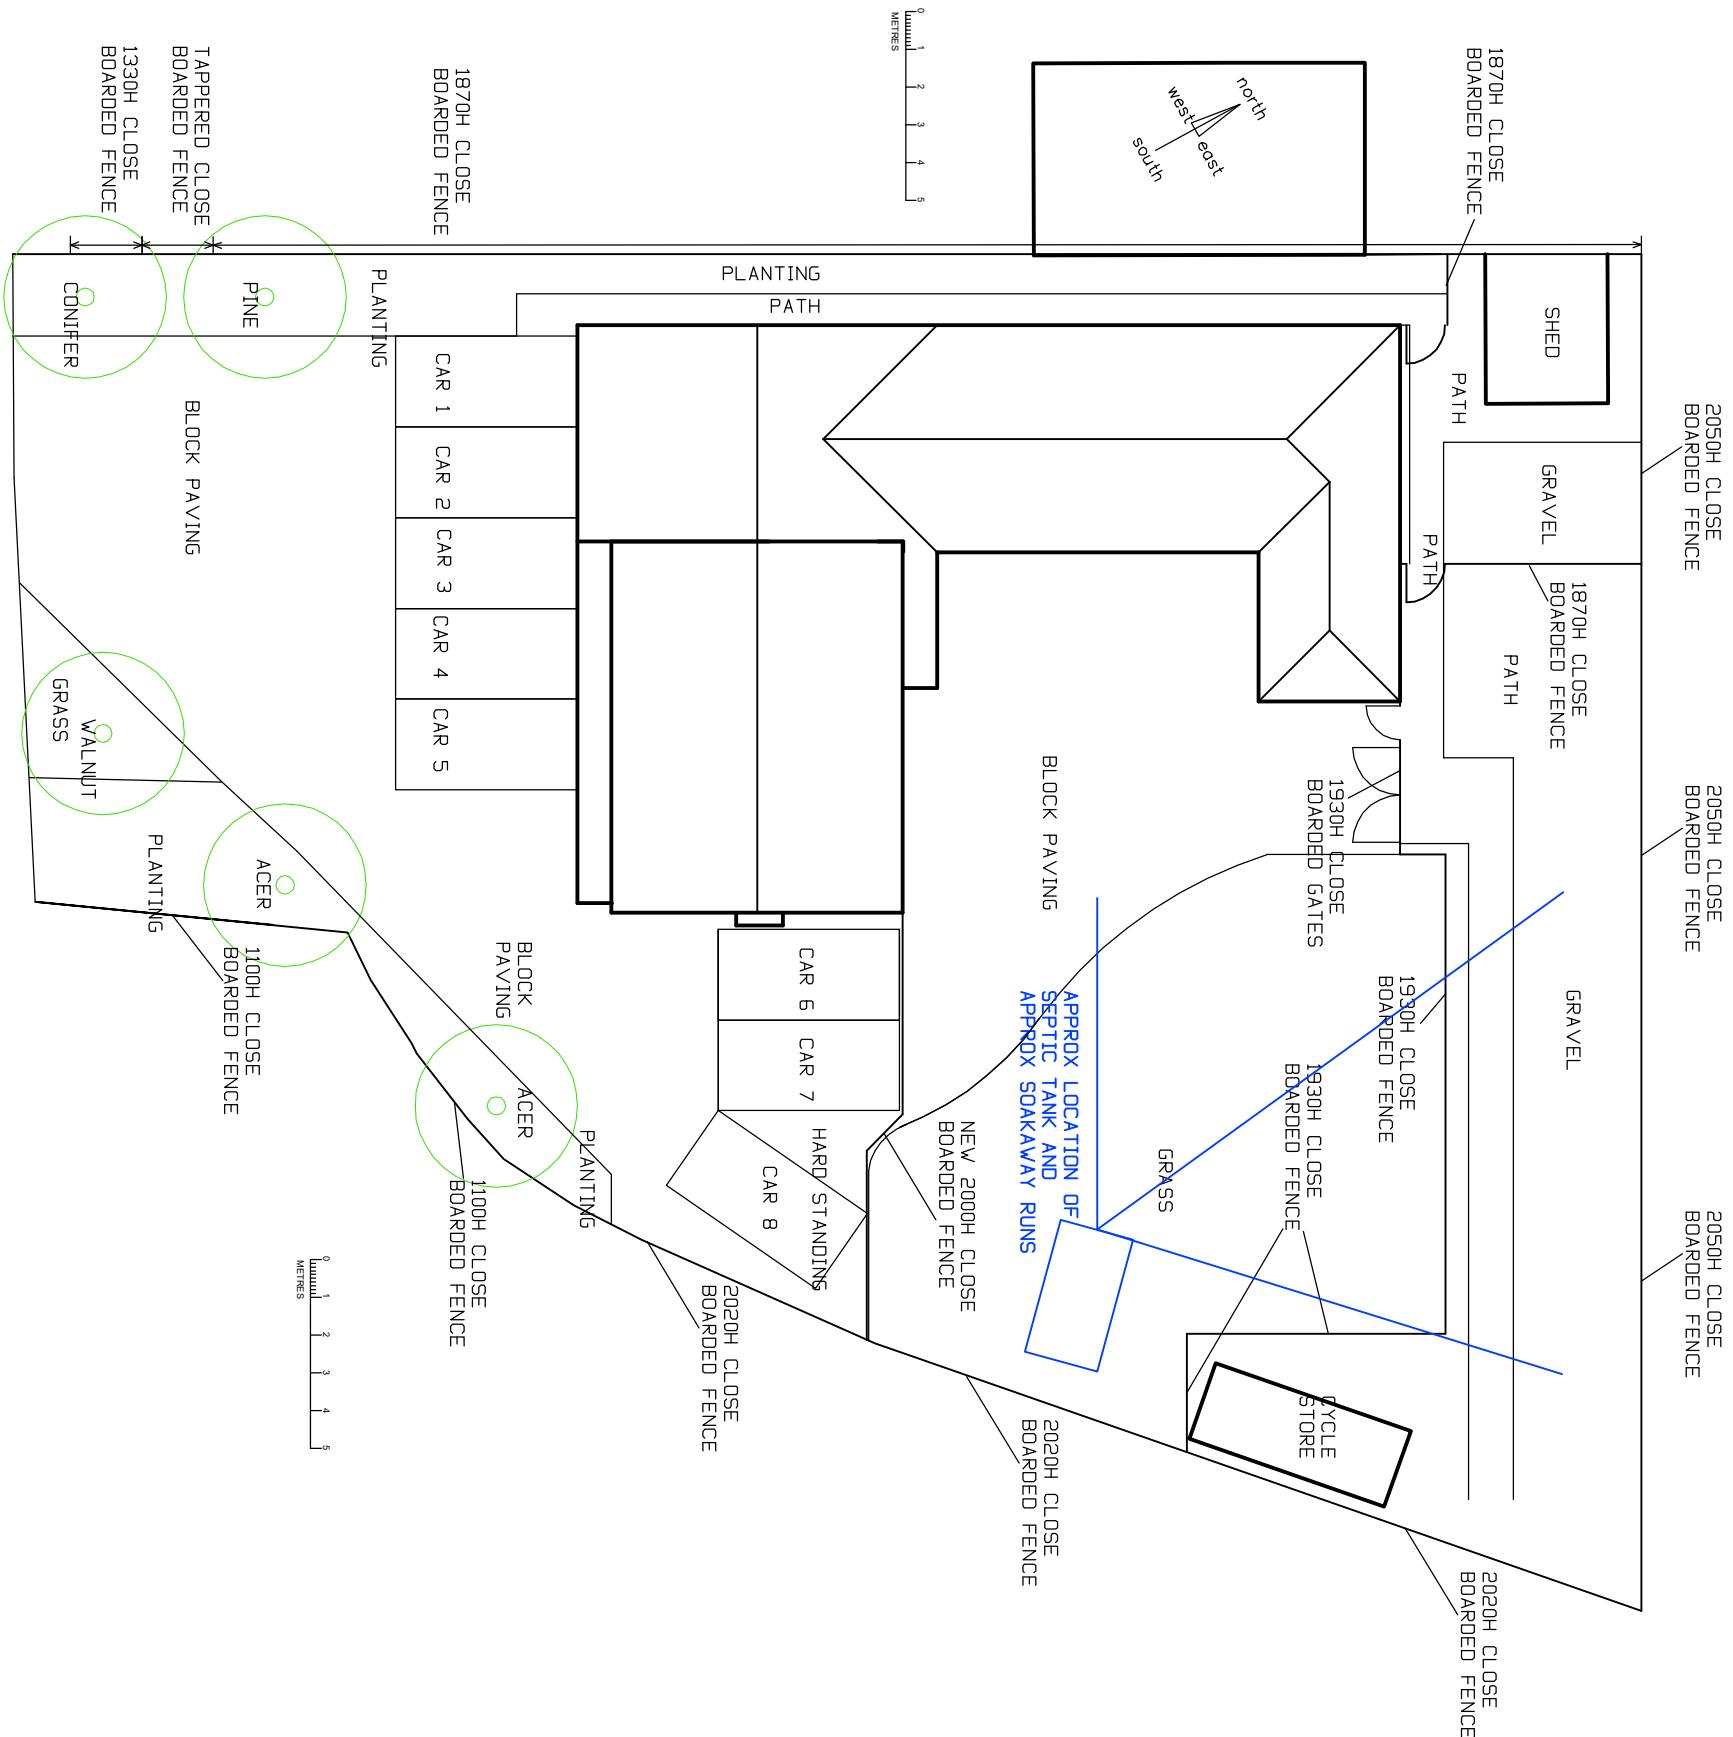

north
west
east
south

I-1 DESIGN LTD

INTERIOR DESIGN | ARCHITECTURE | PROJECT MANAGEMENT

C	06/03/25	DETAILS AMENDED
B	06/03/25	PARKING AMENDED
A	04/03/25	PARKING AMENDED
Rev	Date	Detail

Client: FLORINNEE HOMES
Job Title: 29/29A PIPWELL GATE
MOULTON SEAS END

Scale: 1:200 @ A3 Date: 09/05/24

Drawing Title: PROPOSED BLOCK PLAN AND PARKING/CYCLE ARRANGEMENT

Drawing No.: 575SK03 Revision: C

All drawings are the copyright of I-1 DESIGN LTD