



NORTH WEST ELEVATION

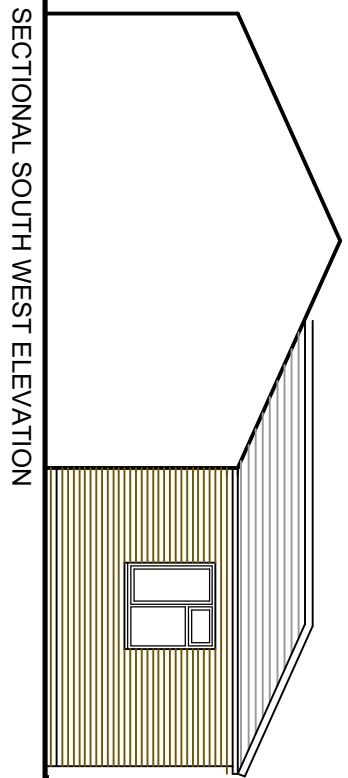


CREATE WINDOW OPENING
(WINDOW TO MATCH THE
EXISTING)

SOUTH EAST ELEVATION

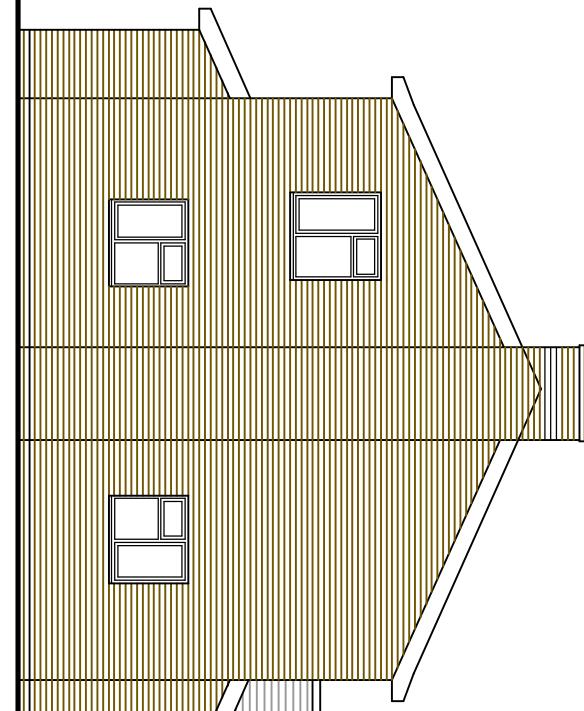


SOUTH EAST ELEVATION

NORTH EAST ELEVATION

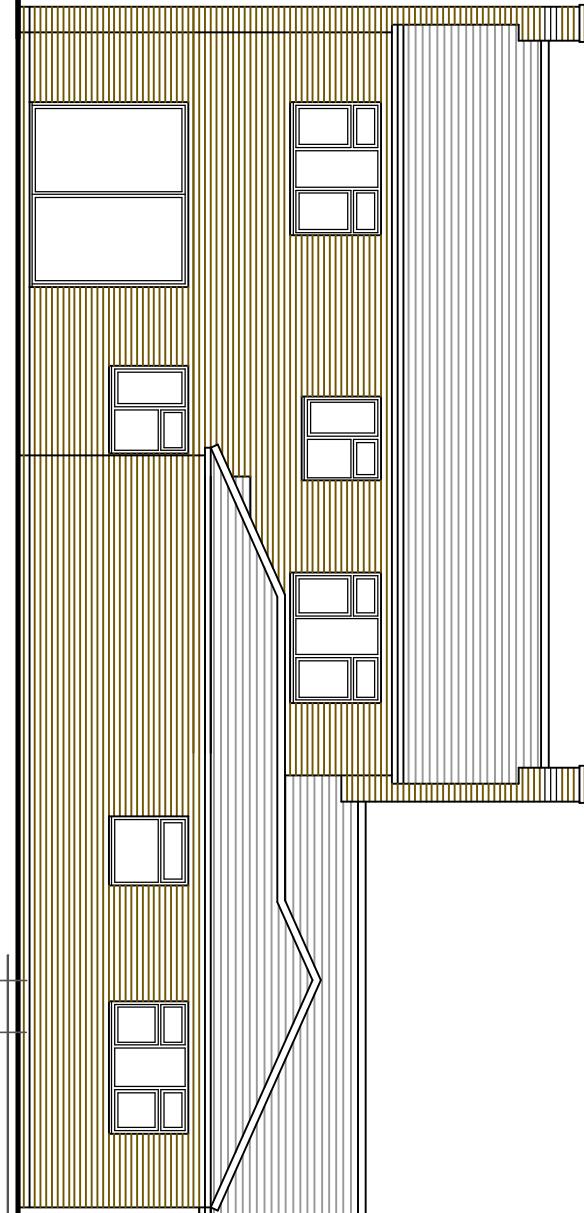

NORTH EAST ELEVATION


SOUTH WEST ELEVATION

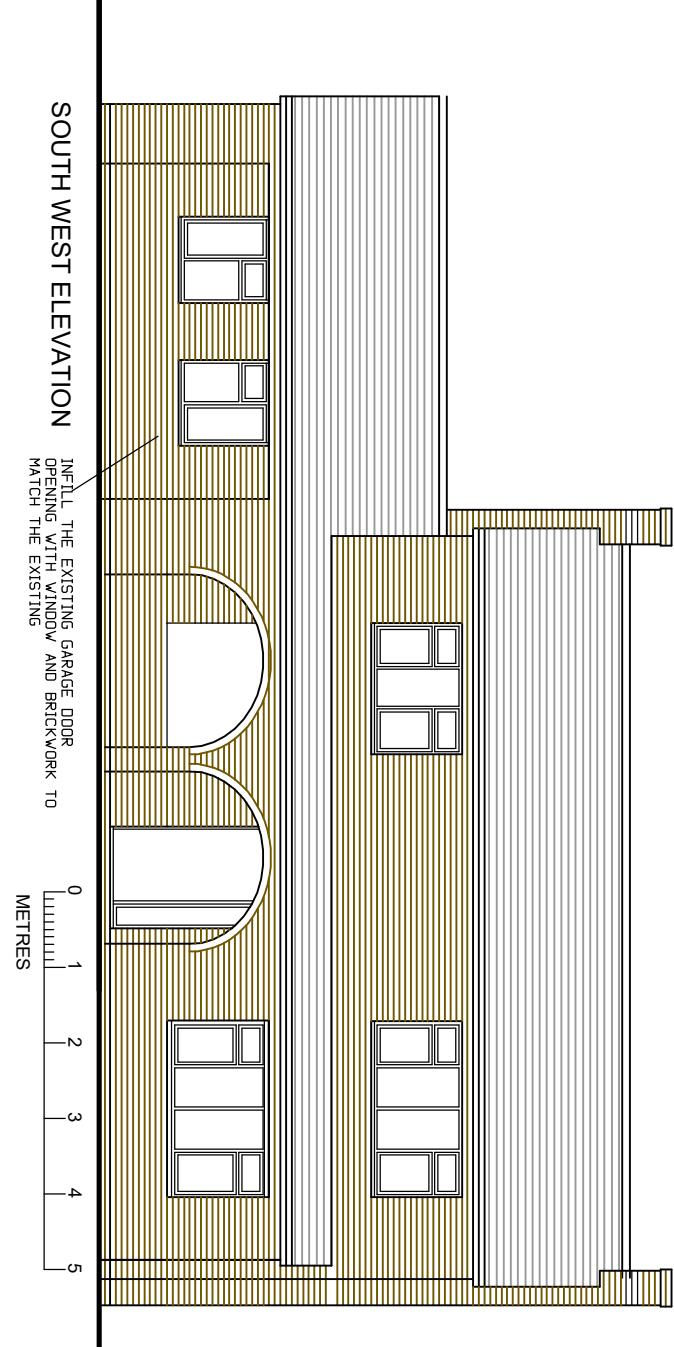

SOUTH WEST ELEVATION

INFILL THE EXISTING GARAGE DOOR
OPENING WITH WINDOW AND BRICKWORK TO
MATCH THE EXISTING

SECTIONAL NORTH EAST ELEVATION

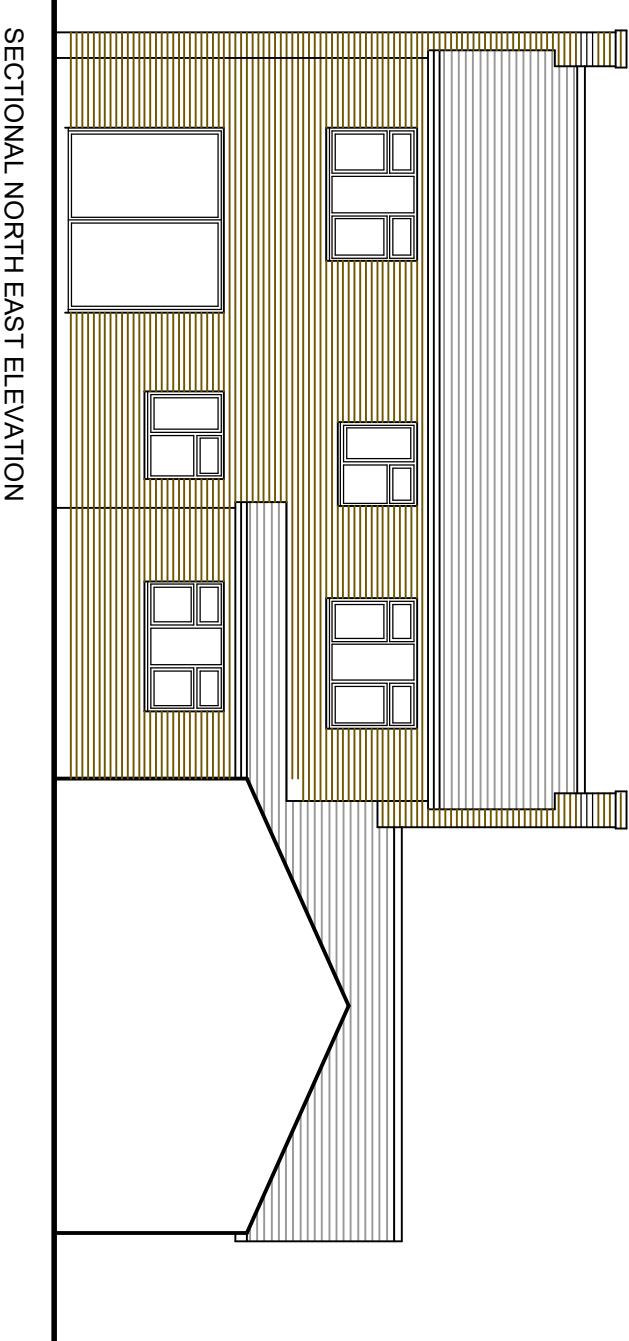

Rev: -

Date: -

Detail: -

I-1-D
DESIGN LTD

INTERIOR DESIGN | ARCHITECTURE | PROJECT MANAGEMENT

8 Sutcliffe Road, Wittering, Peterborough, PE8 6AY

Tel: 07588 441751 info@i-1-d.co.uk

www.i-1-d.co.uk

Client: FLORINNEE HOMES

Job Title:

29/29A PIPWELL GATE

MOULTON SEAS END

Scale: 1:100 @ A3

Date: 09/05/24

Drawing Title: PROPOSED ELEVATIONS

Drawing No:

575SK04

Revision: -

SECTIONAL SOUTH WEST ELEVATION

ALL DRAWINGS ARE THE COPYRIGHT OF I-1-D DESIGN