



SITE PLAN 1-200

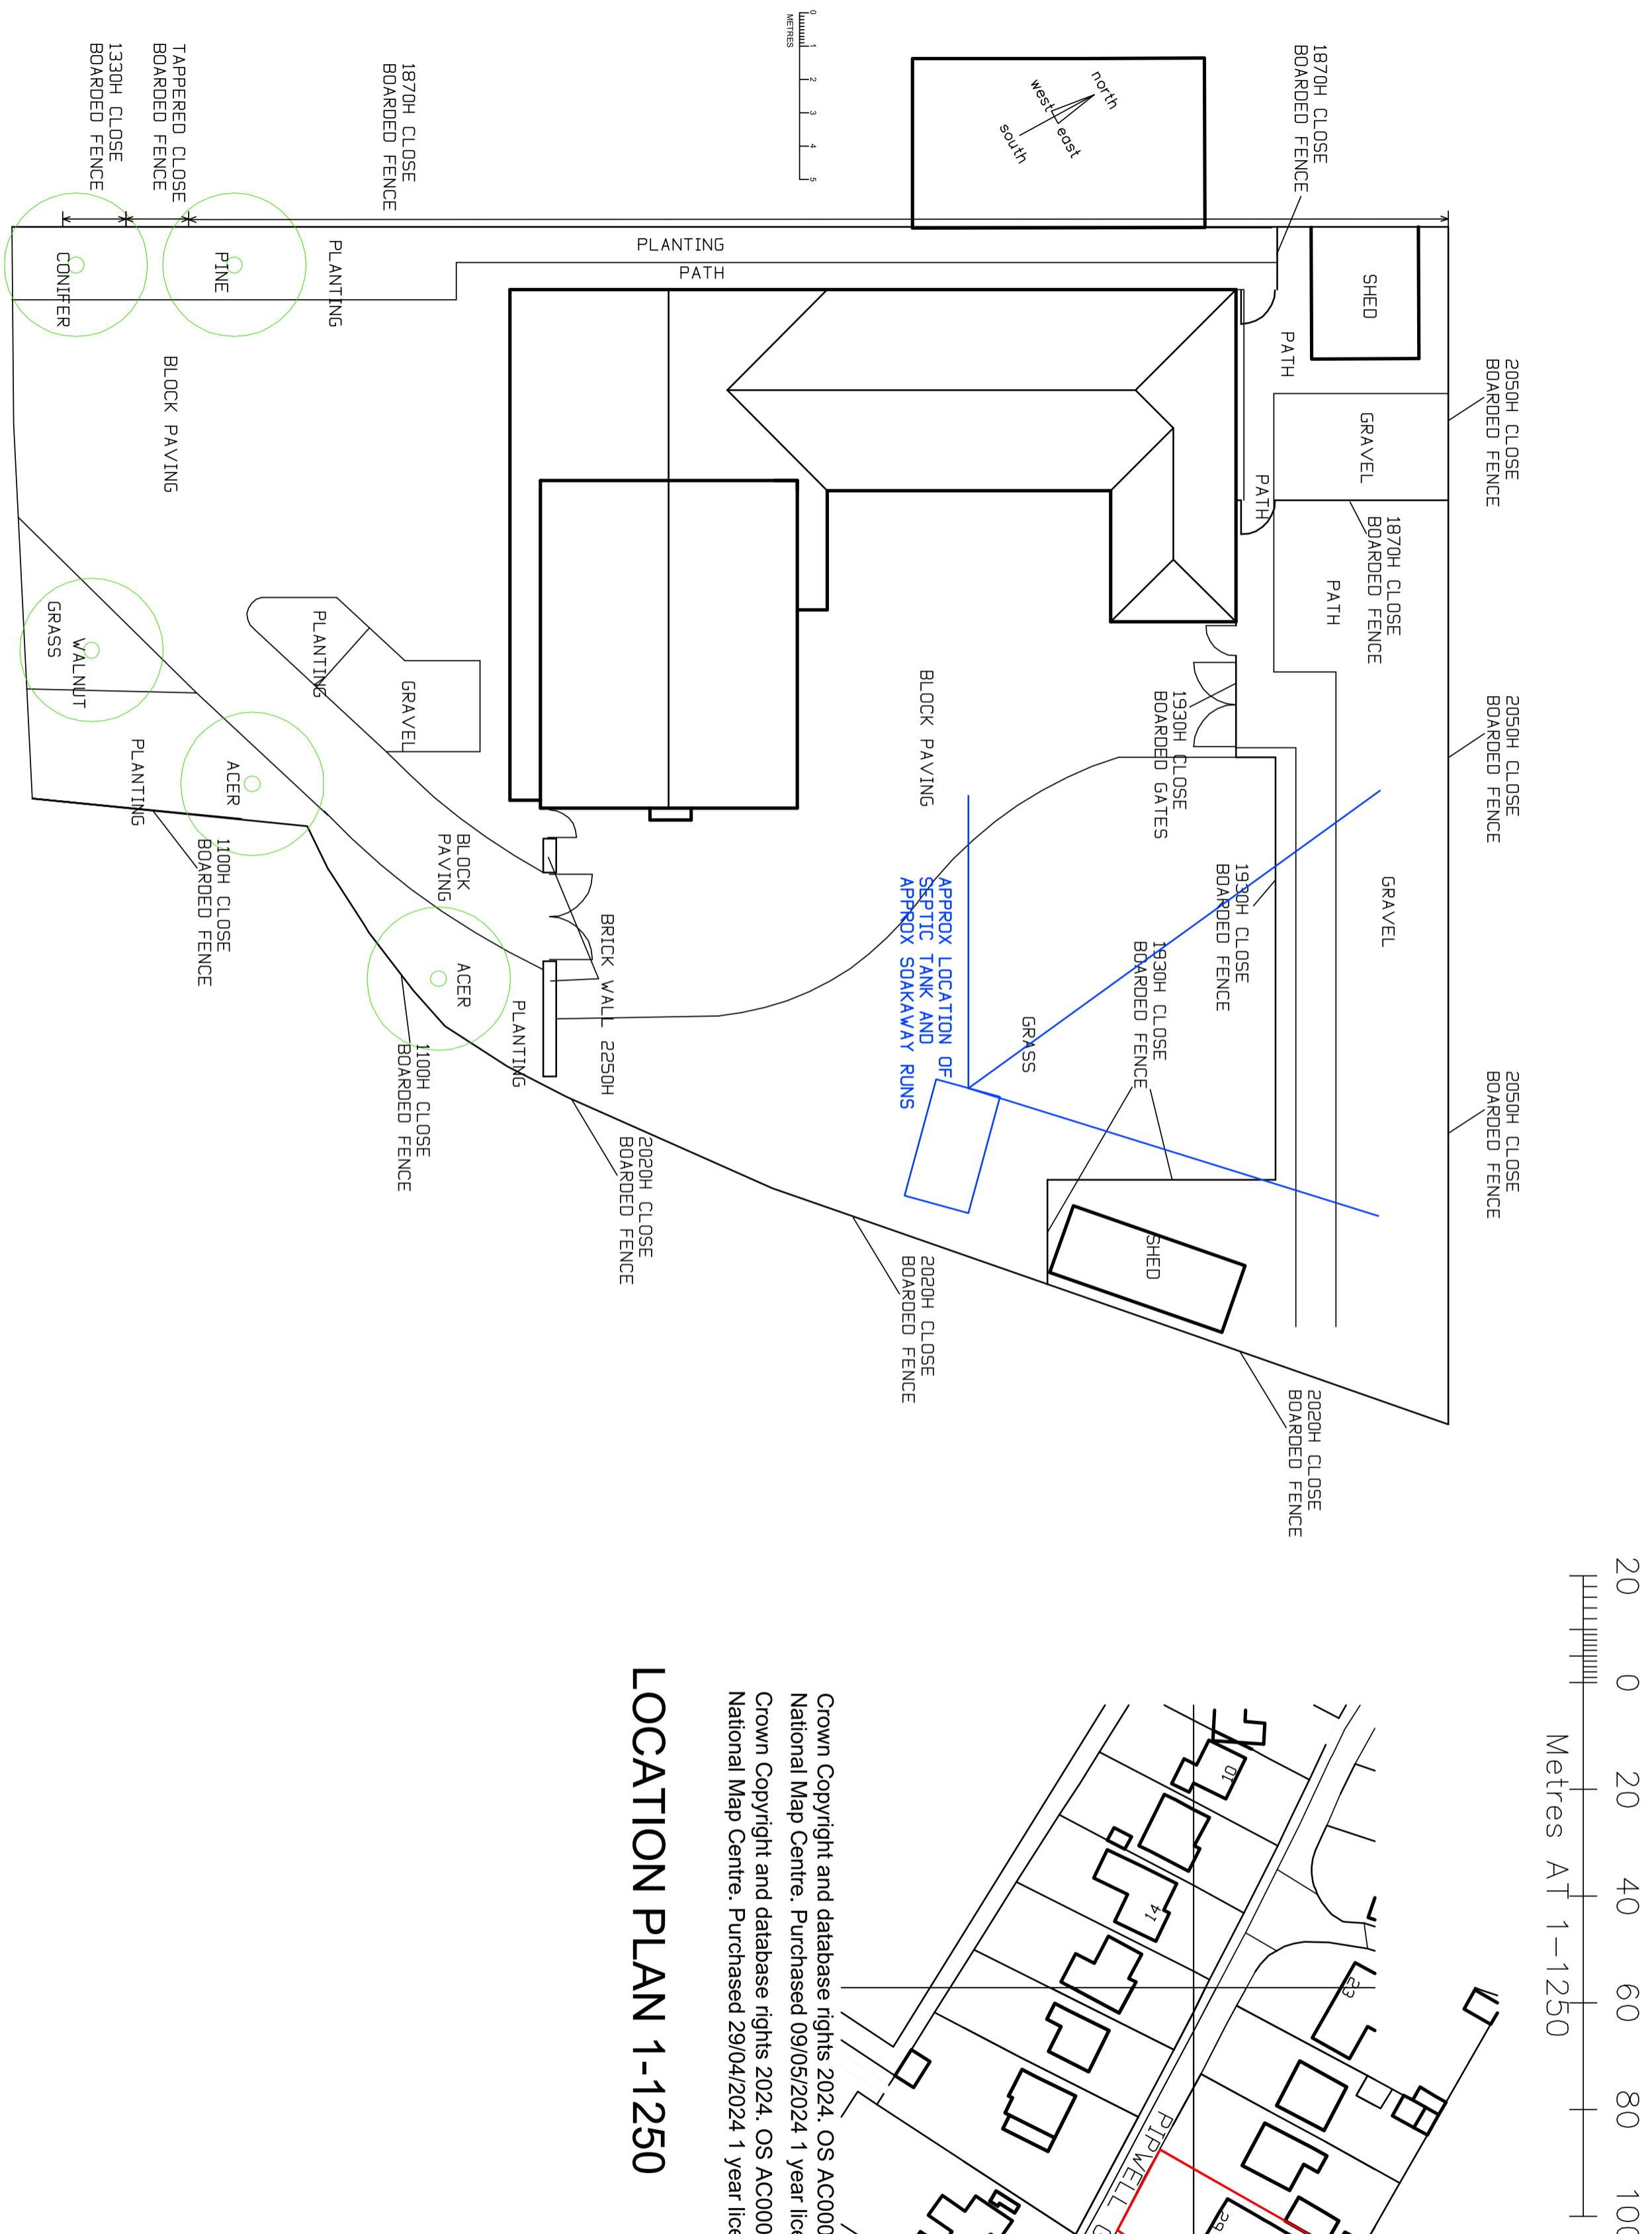

LOCATION PLAN 1-1250

Crown Copyright and database rights 2024. OS AC0000814278
National Map Centre. Purchased 09/05/2024 1 year licence.
Crown Copyright and database rights 2024. OS AC0000814278
National Map Centre Purchased 29/04/2024 1 year licence

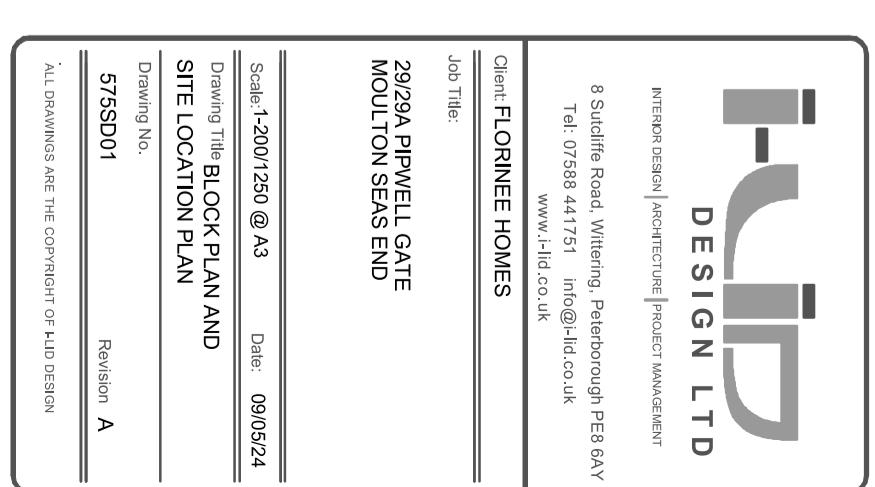

A	29/7/24	SOAK AWAY INDICATED AS EMAILED/CONFIRMED
Rev	Date	BY CURRENT OWNER
 <p>D E S I G N L T D</p> <p>INTERIOR DESIGN ARCHITECTURE PROJECT MANAGEMENT</p> <p>8 Sutcliffe Road, Wittering, Peterborough PE8 6AY Tel: 07588 441751 info@i-lid.co.uk www.i-lid.co.uk</p> <p>Client: FLORINNE HOMES</p> <p>Job Title:</p> <p>29/29A PIPWELL GATE MOULTON SEAS END</p> <p>Scale: 1:200/1:250 @ A3 Date: 09/05/24</p> <p>Drawing Title BLOCK PLAN AND SITE LOCATION PLAN</p> <p>Drawing No. 575SD01 Revision A</p>		