




DO NOT SCALE THIS DRAWING. THE CONTRACTOR IS DEEMED TO HAVE CHECKED ALL DIMENSIONS ON SITE AND REPORT ANY DISCREPANCIES TO OGLESBY & LIMB LTD. THE CONTENTS OF THIS DRAWING ARE COVERED BY COPYRIGHT AND REMAIN THE PROPERTY OF OGLESBY & LIMB LTD. WRITTEN APPROVAL MUST BE OBTAINED FROM OGLESBY & LIMB LTD PRIOR TO DUPLICATION OR REPRODUCTION OF THIS DRAWING OR ITS CONTENTS. ANY DIMENSIONS NOT SHOWN ARE TO BE CHECKED AND AGREED WITH OGLESBY & LIMB LTD.

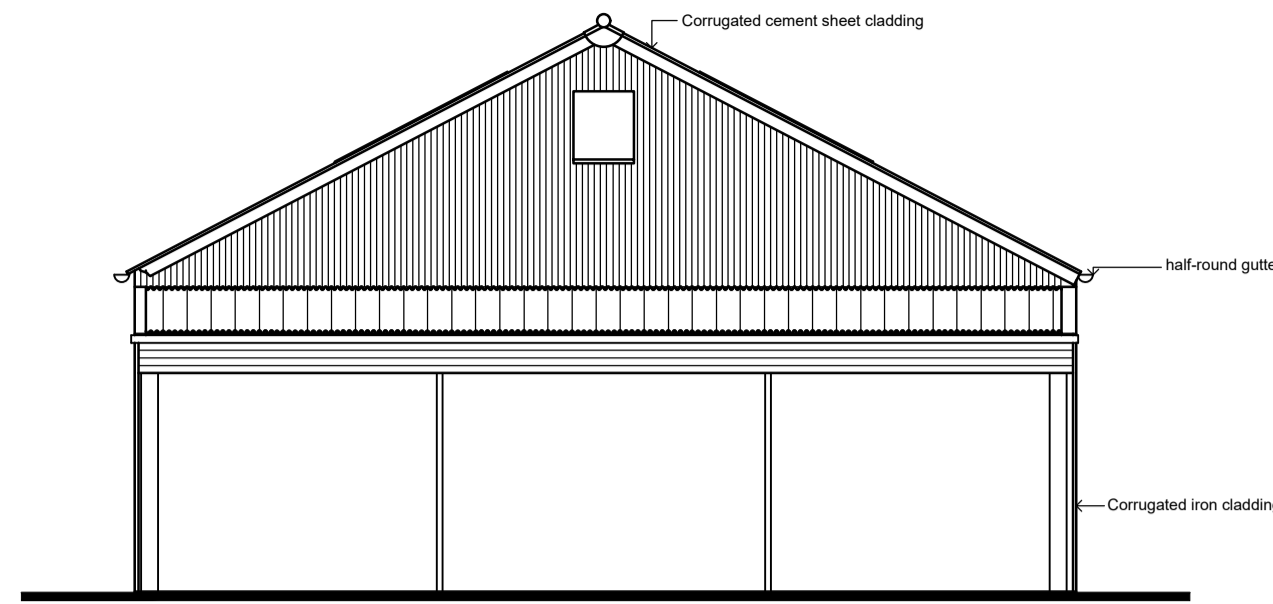


North Elevation as existing
Scale 1:100

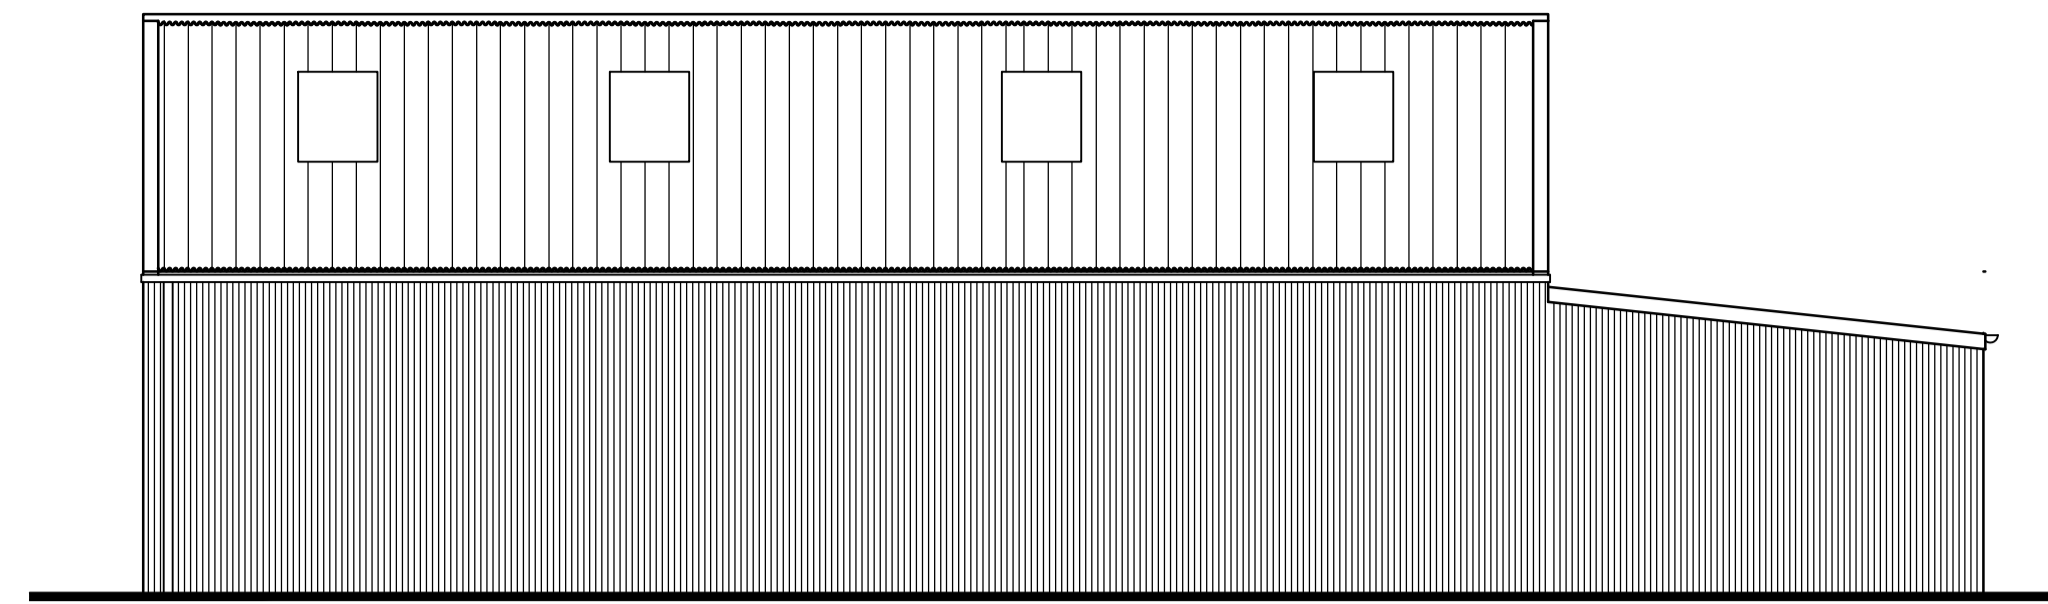


East Elevation as existing
Scale 1:100

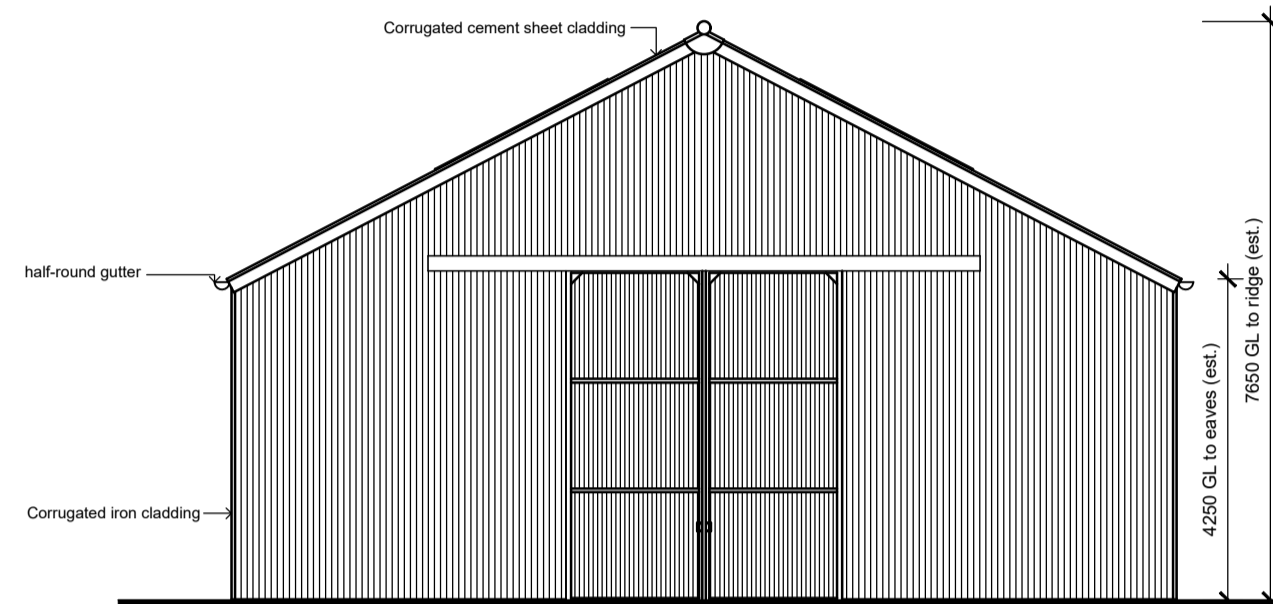



South Elevation as existing
Scale 1:100
Ground levels shown indicative only.

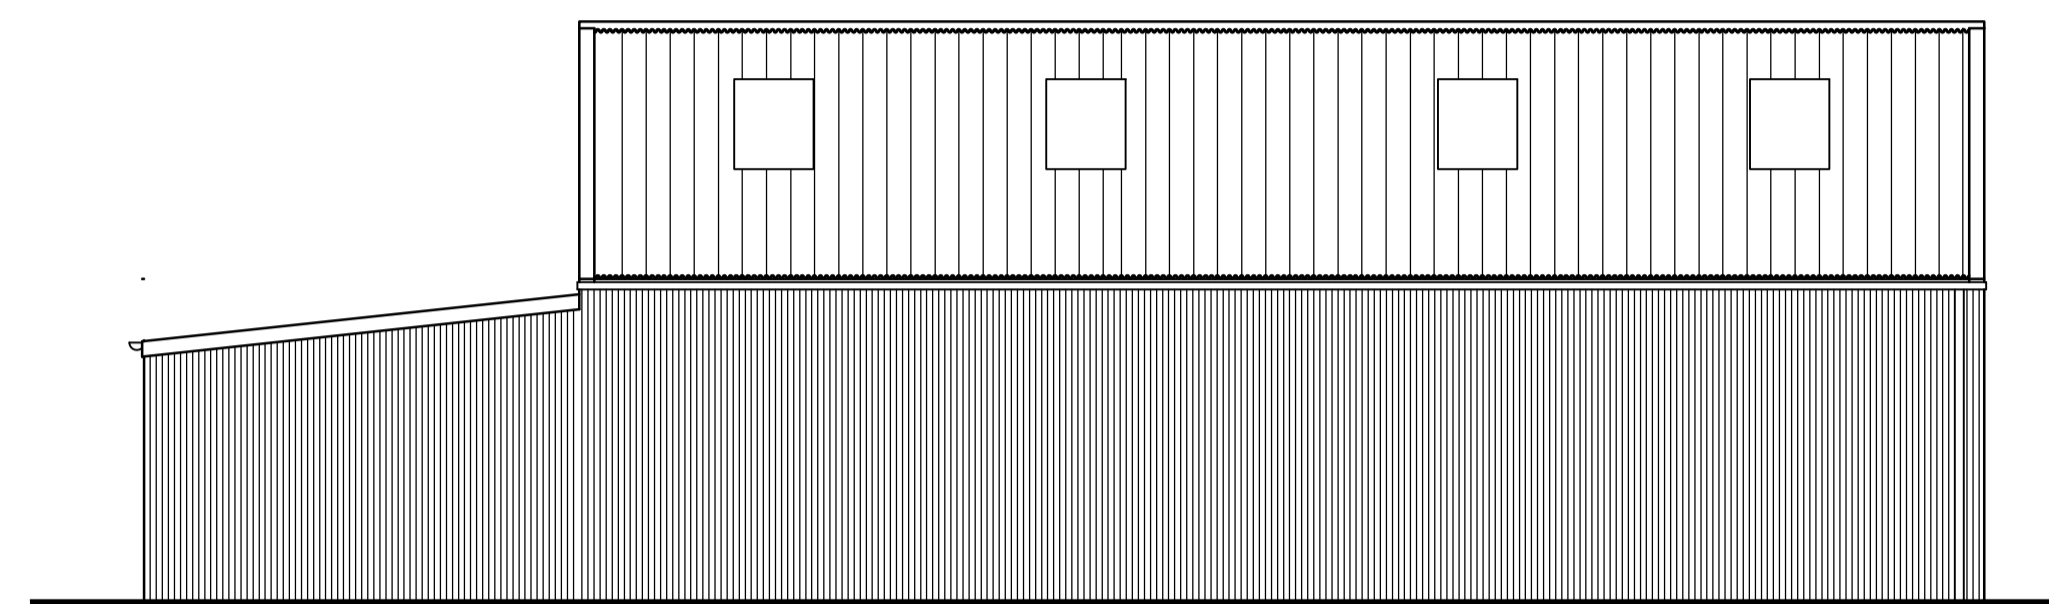


West Elevation as existing
Scale 1:100

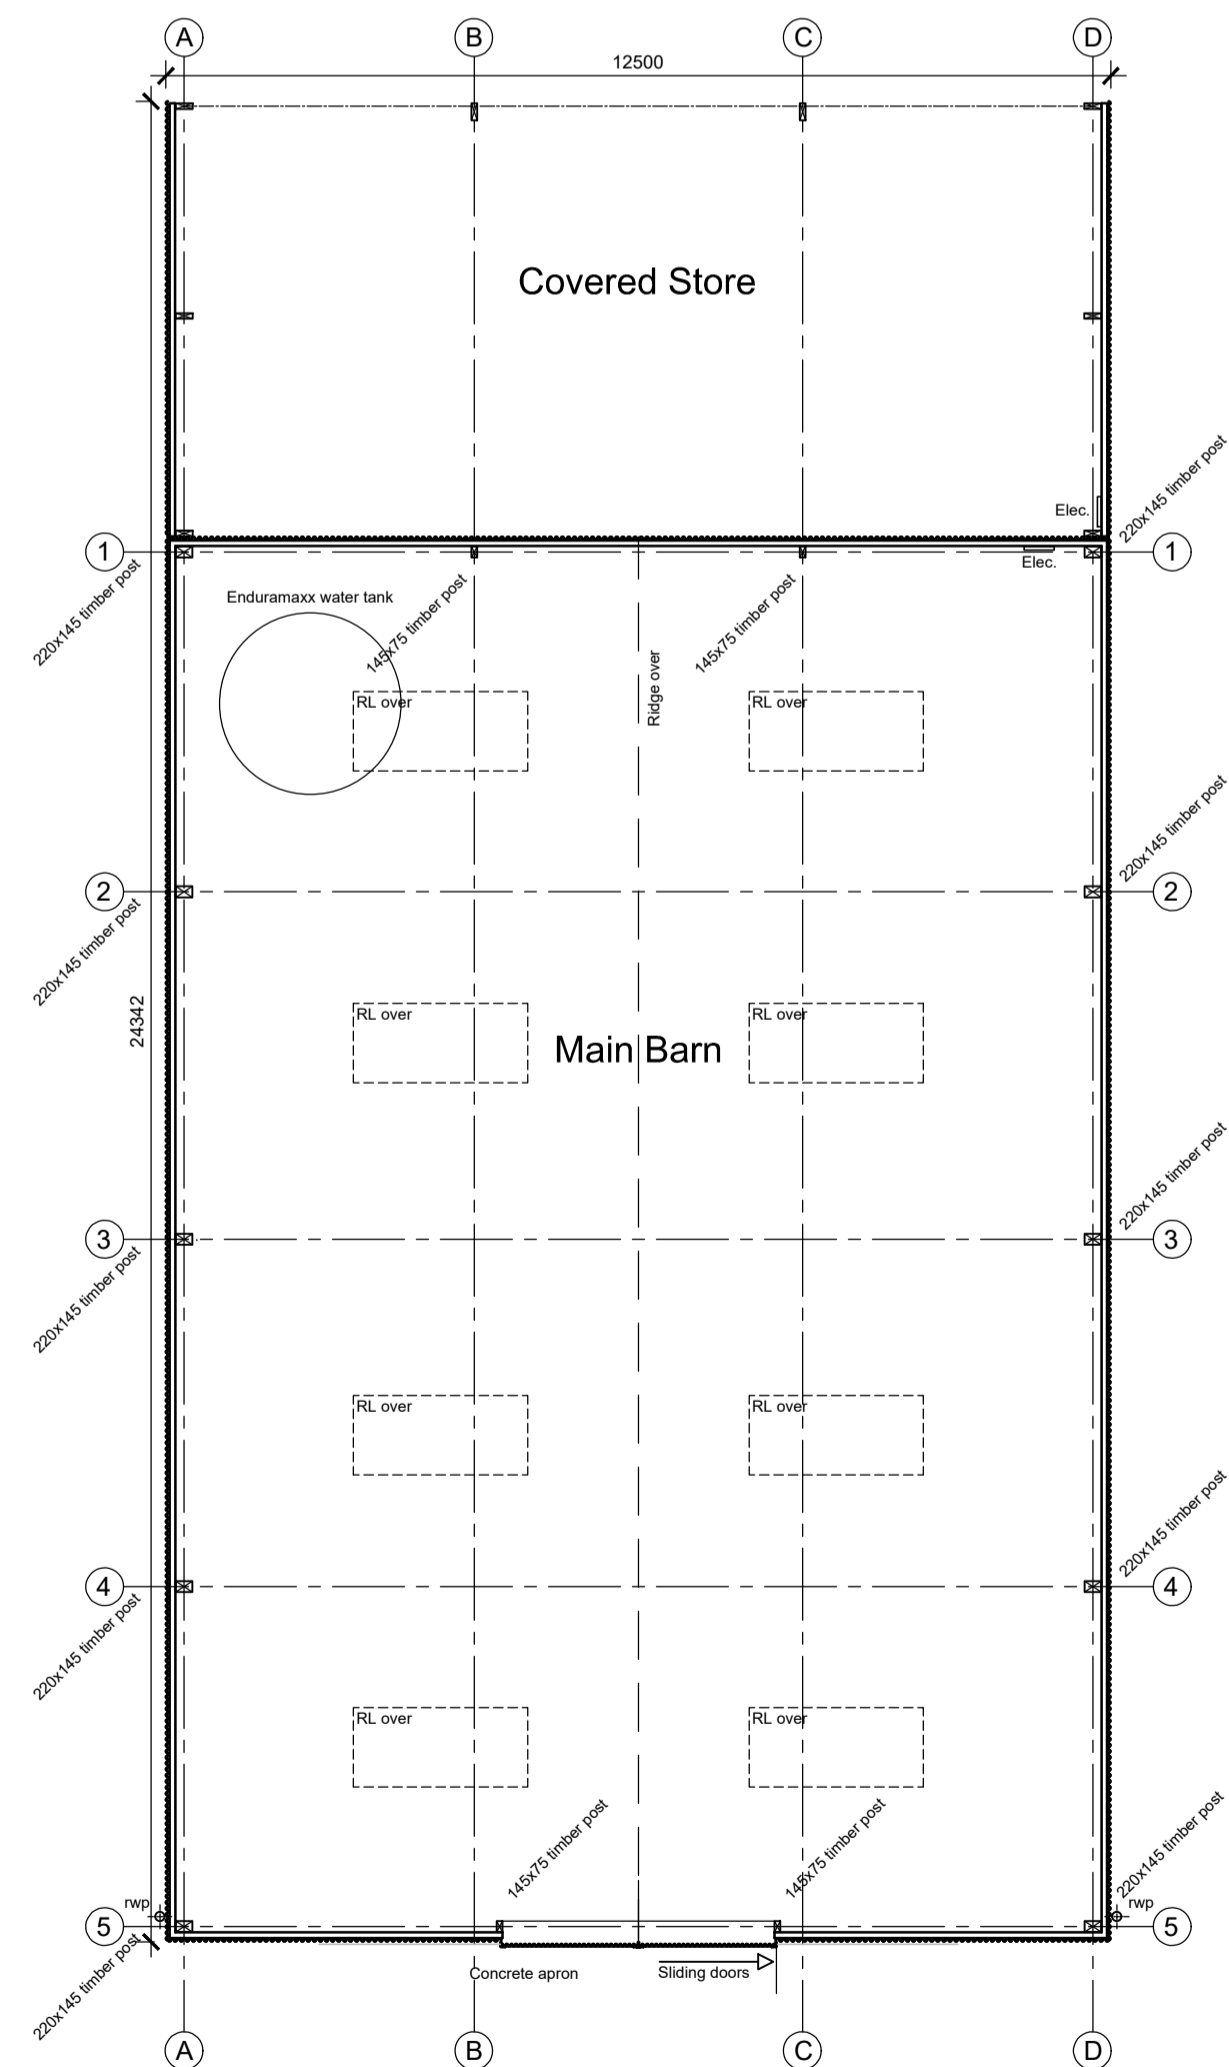

Ground Floor Plan as existing
Scale 1:100

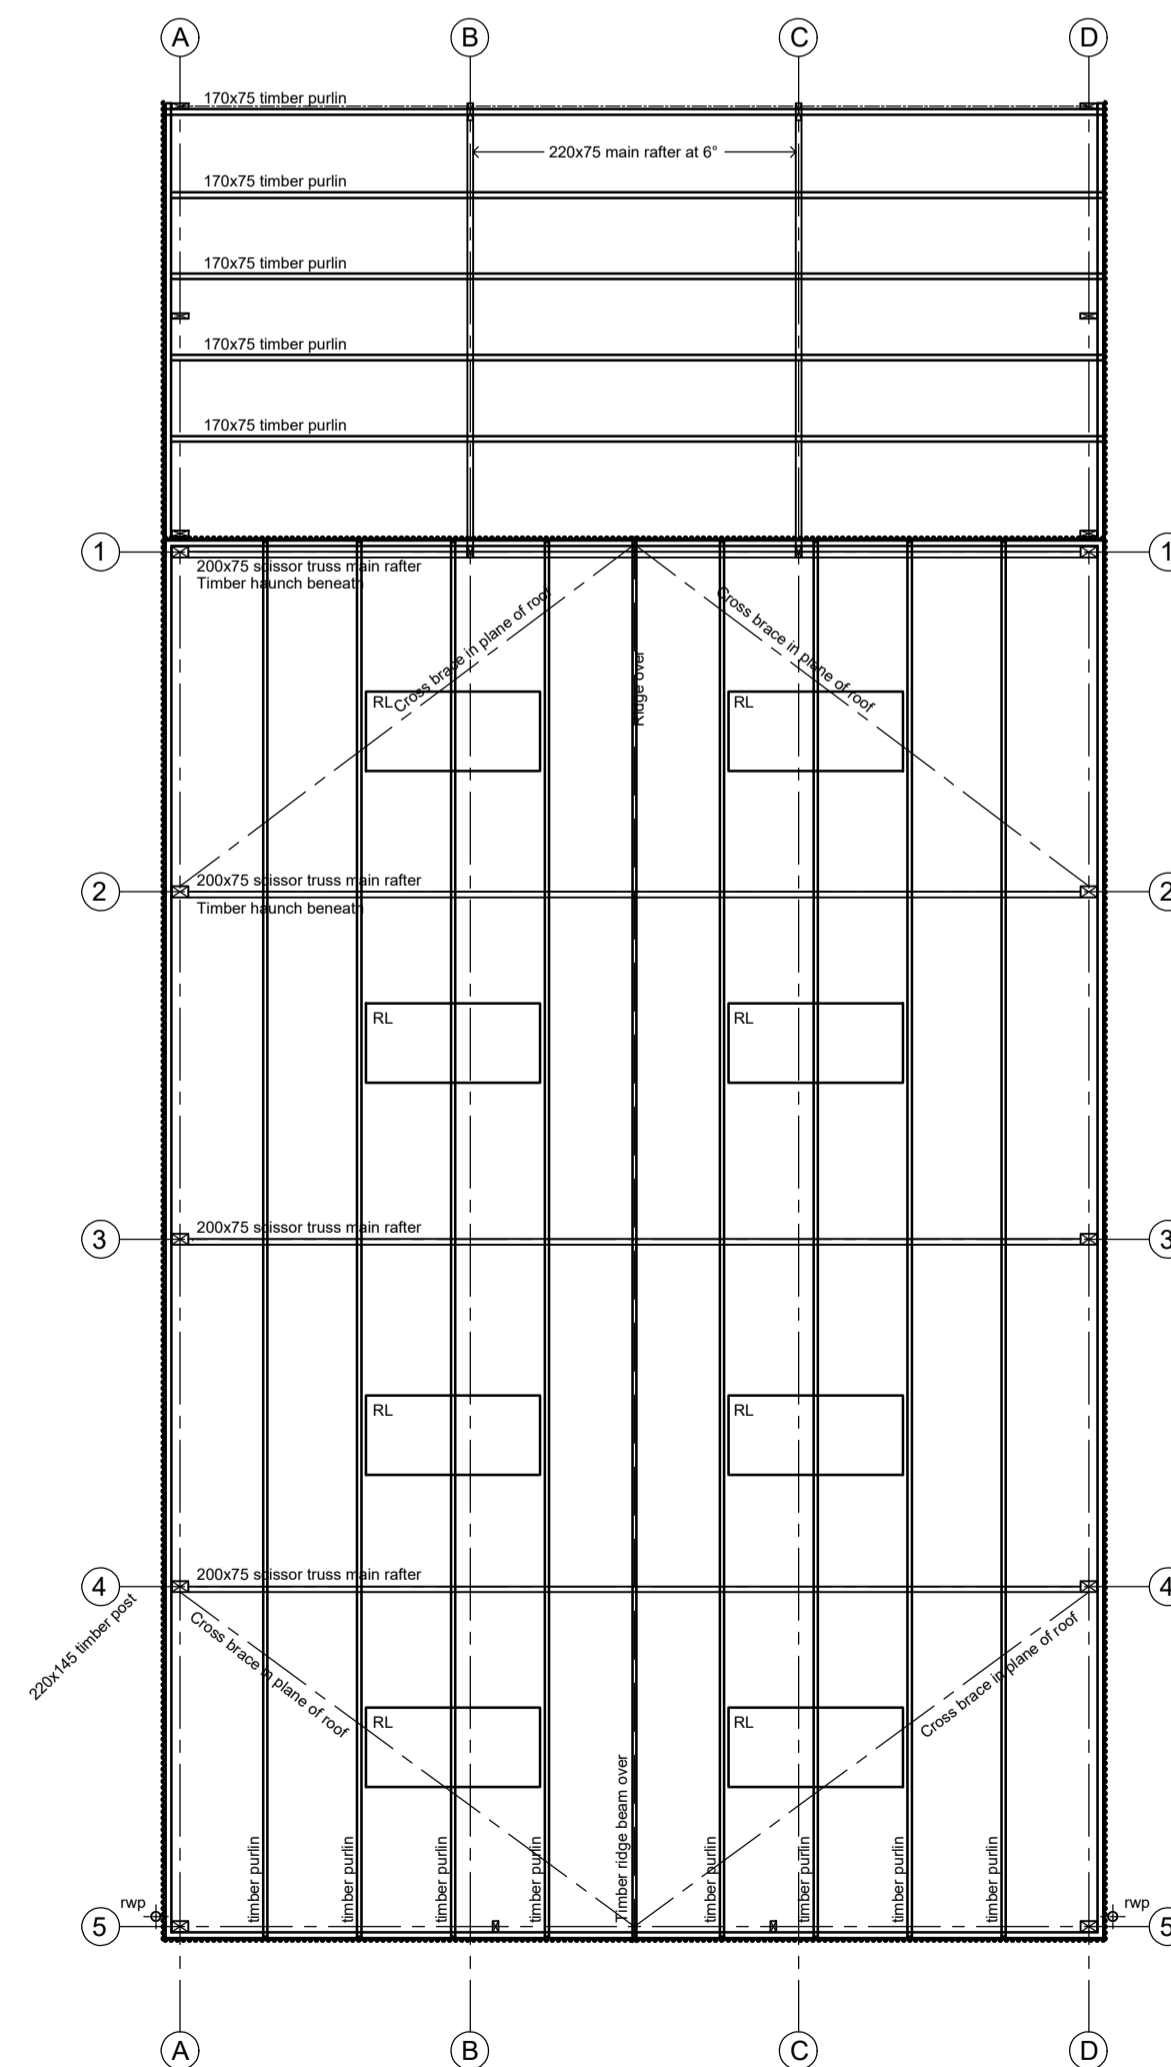 

Roof Structure Plan Plan as existing
Scale 1:100

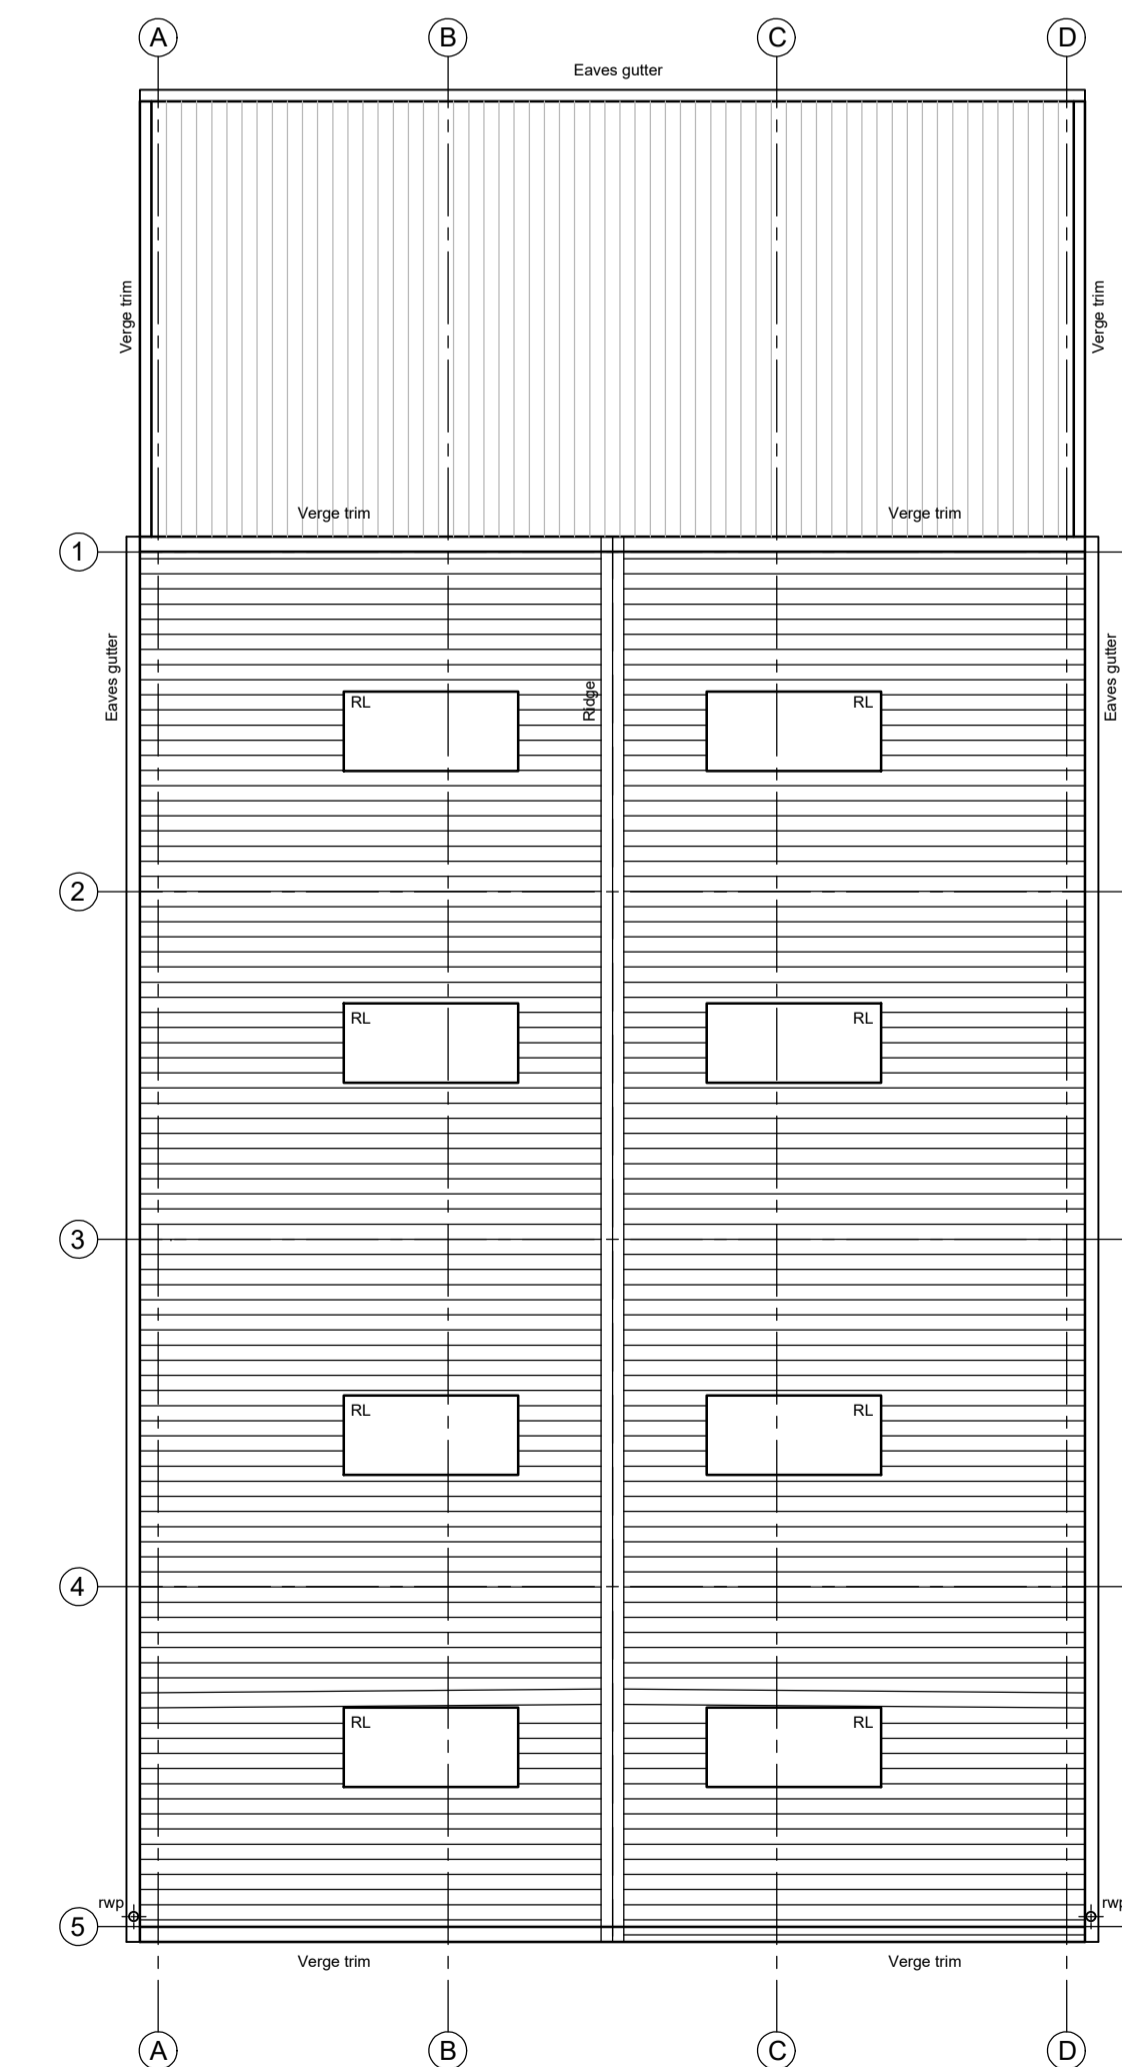

Roof Finishes Plan Plan as existing
Scale 1:100

Ref.	Date	Description	Initial
X	xx.xx.xx	Xxxxx	xxx

Oglesby & Limb Ltd
Chartered Architect

Suite 1, Market Chambers
12 Market Place, Spalding, Lincs
PE11 1SL
Tel: 01775 761196
e-mail: design@o-l-ld.co.uk



Client:
Mr James Kirk

Project:
**Proposed Conversion of Agricultural Barn to Dwelling
Broadwater Farmyard, Broadwater Lane, Moulton Spalding PE12 0XX**

Drawing Title:
Plans and elevations as existing

PRIOR APPROVAL NOTIFICATION ISSUE

Date:	31.08.23	Scale:	as shown @ A1
Drawn by:	ajo	Checked by:	cls

Drawing Number:	A1623-03	Rev:	P1
-----------------	-----------------	------	-----------