




SOUTH ELEVATION 1:100

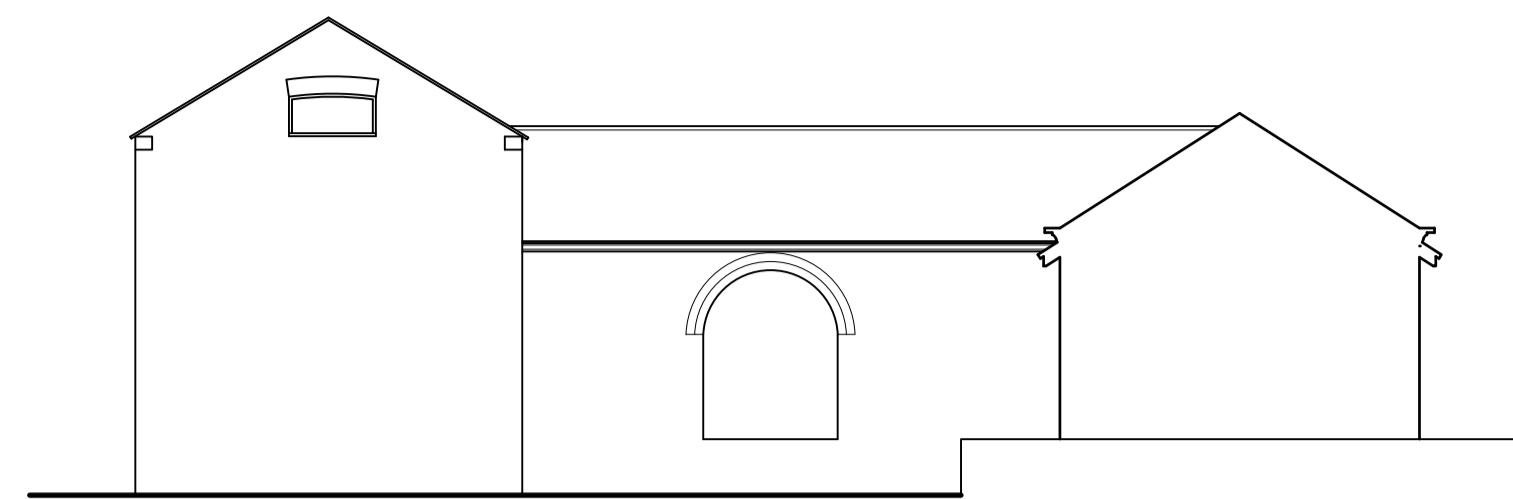


WEST ELEVATION 1:100

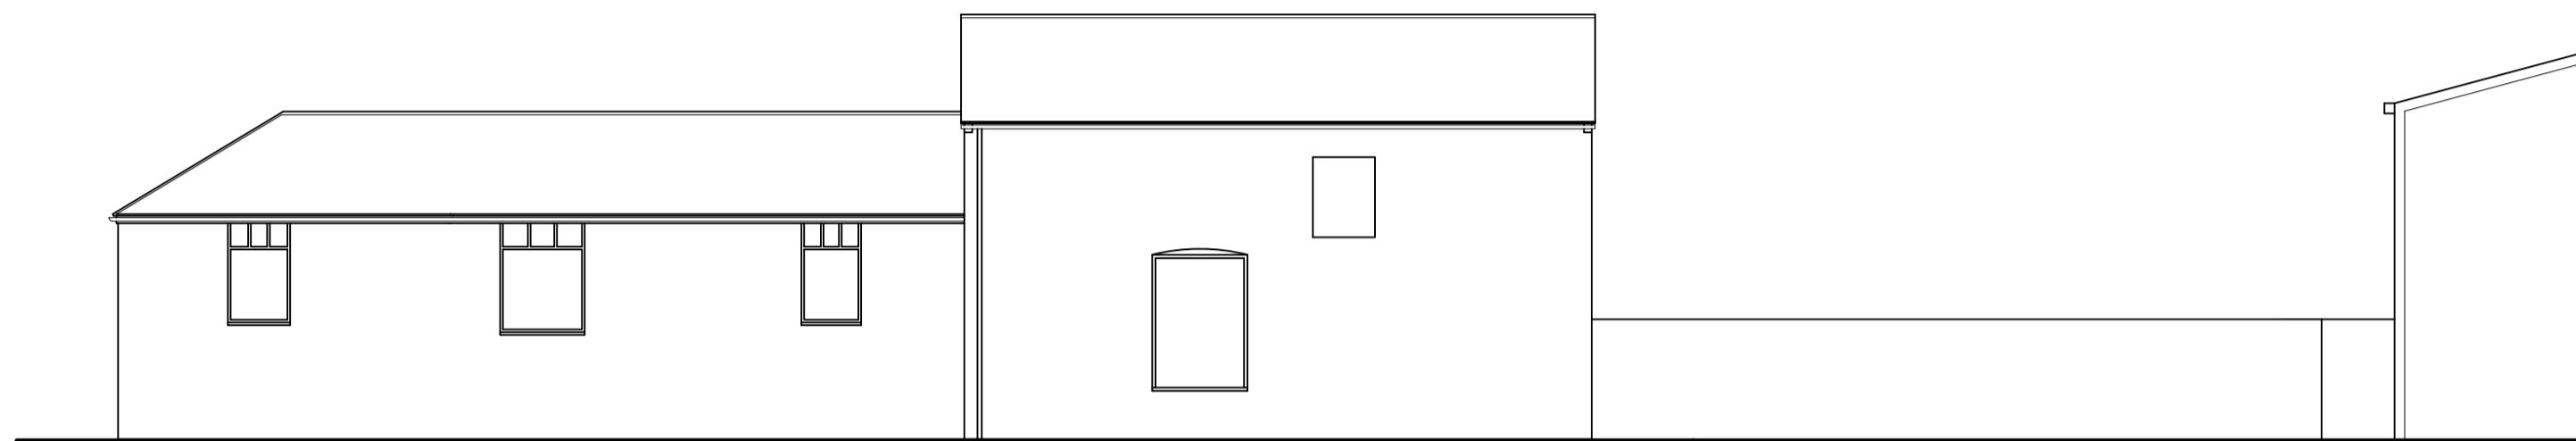

NORTH ELEVATION 1:100

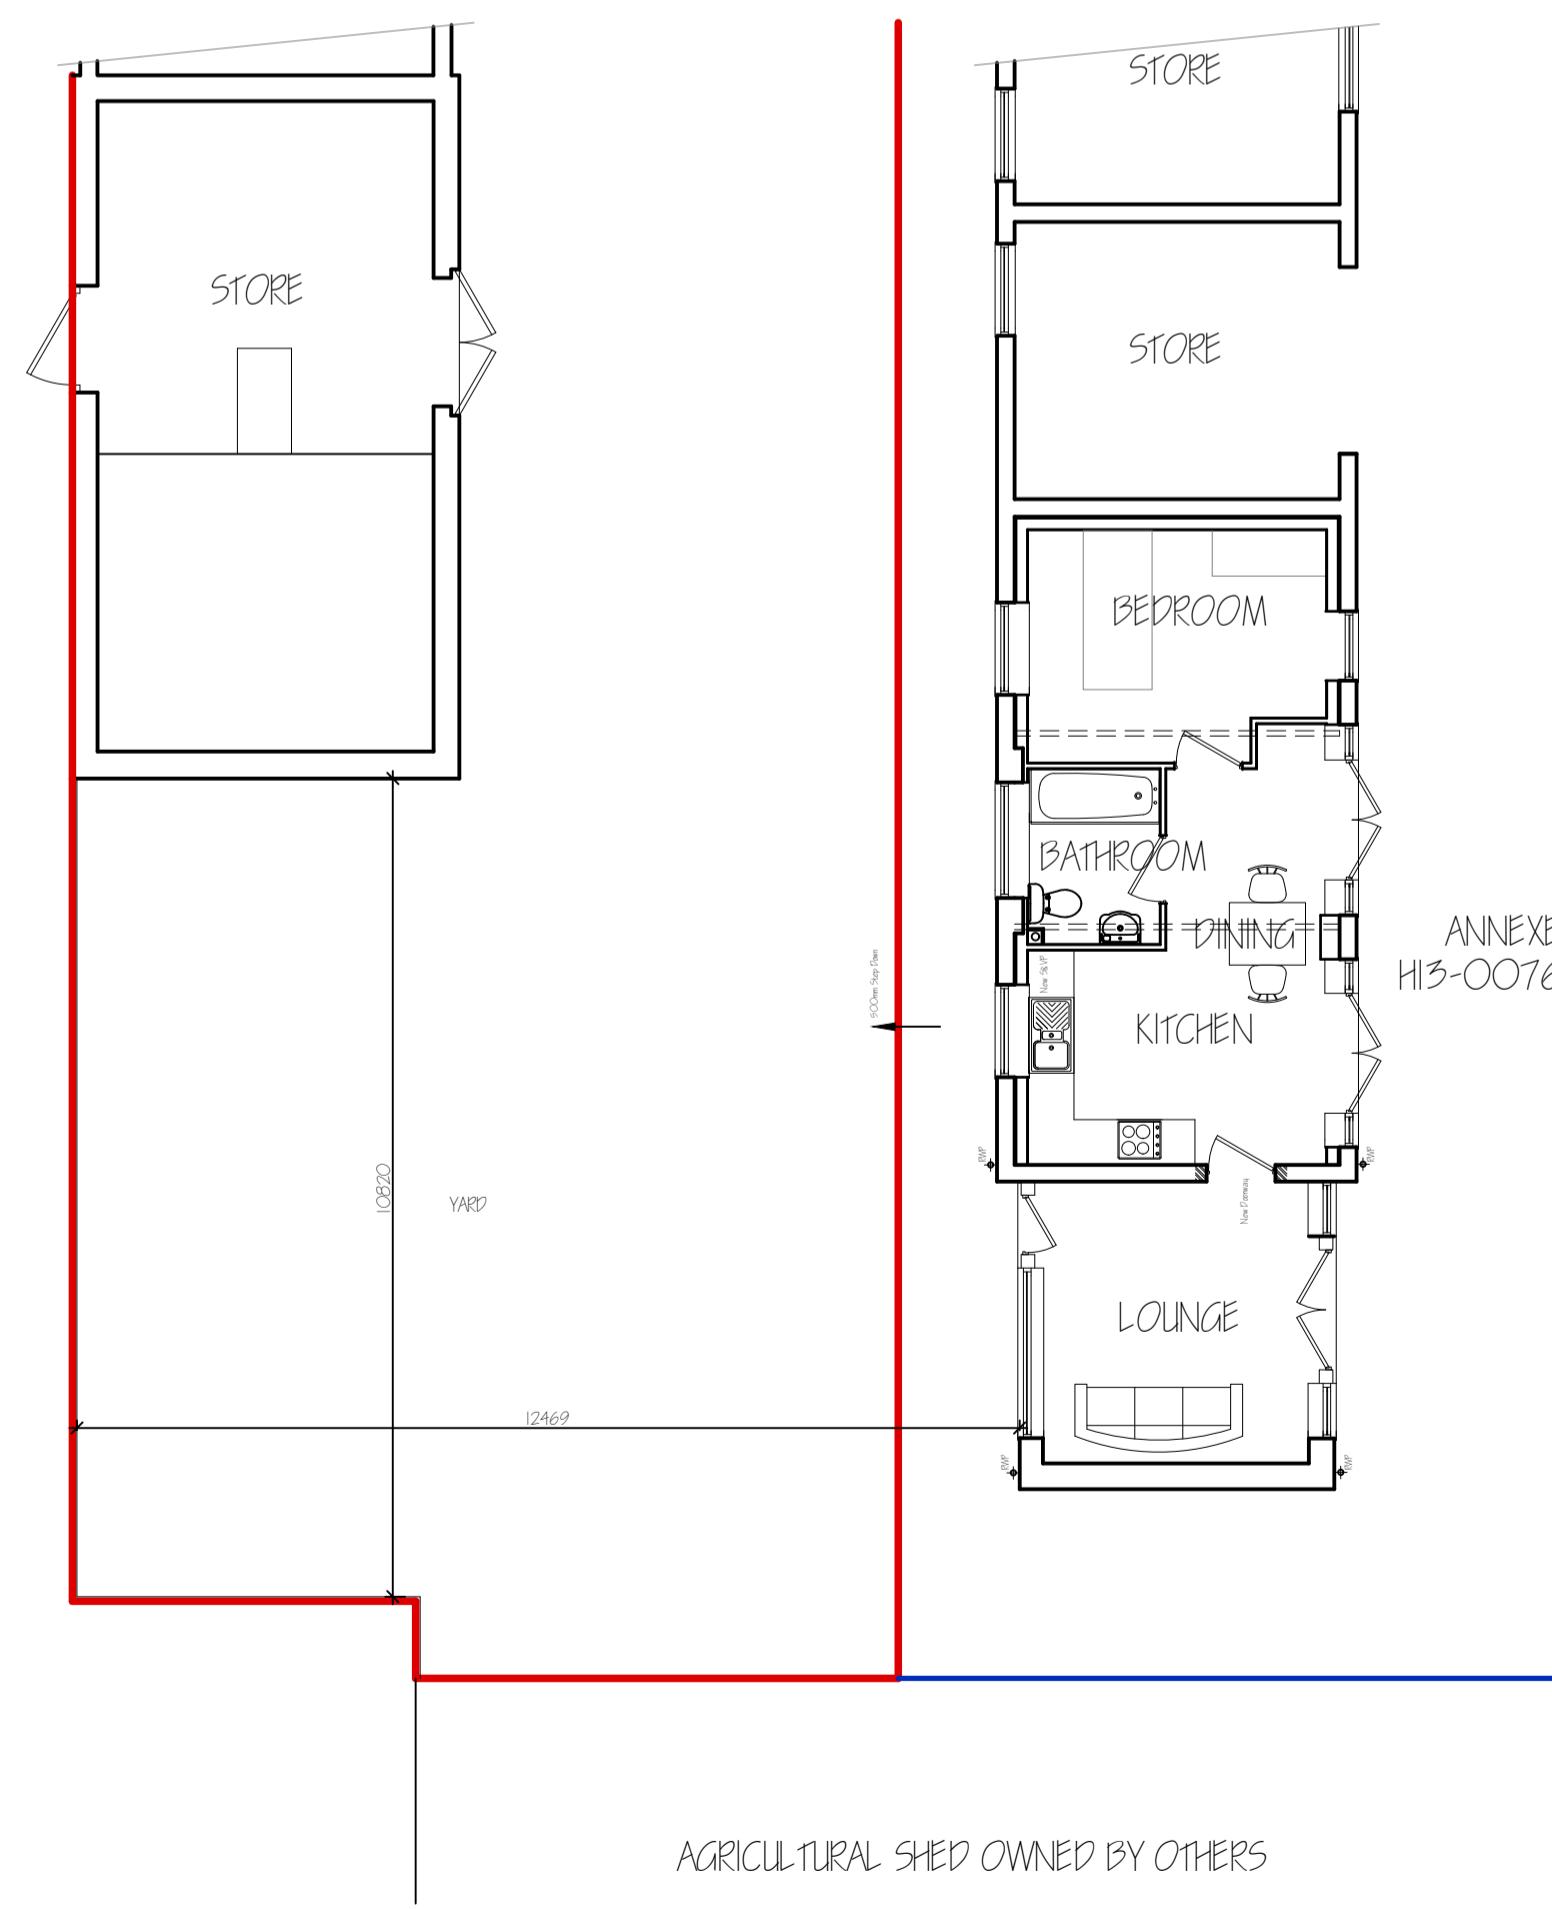

GROUND FLOOR PLAN 1:100

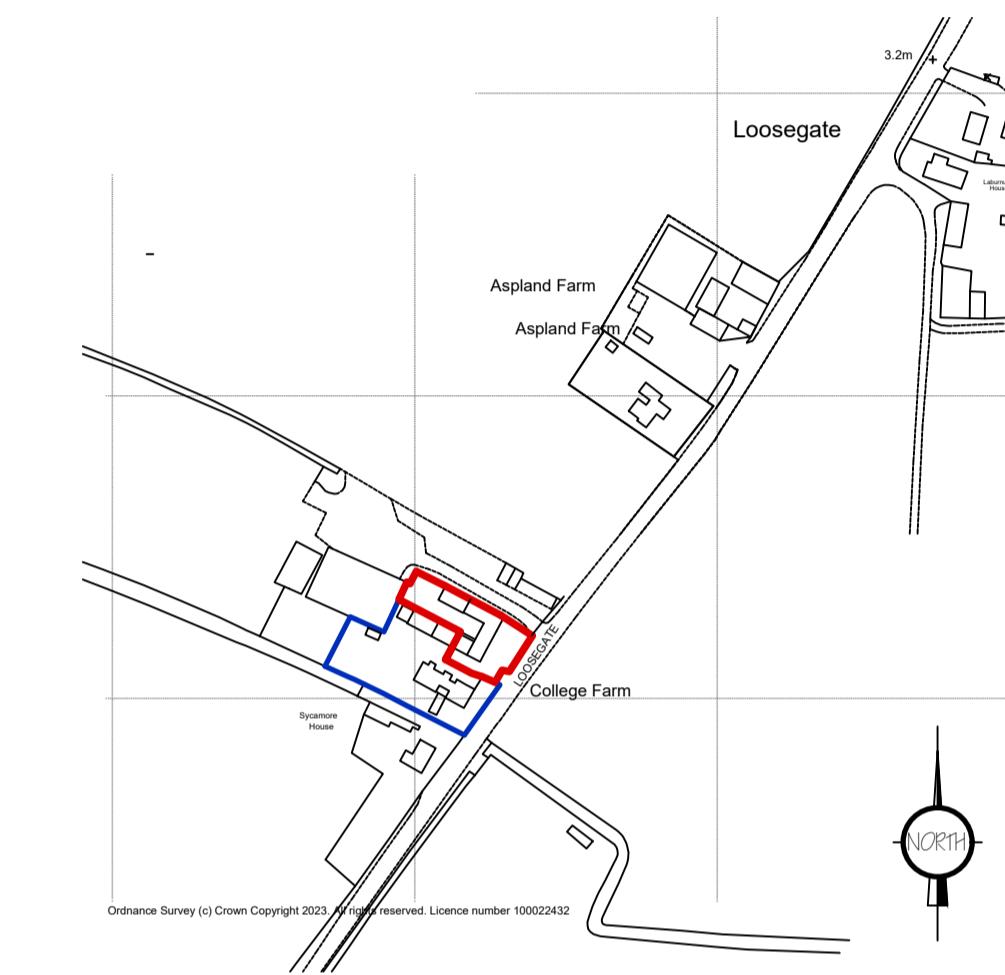

LOCATION PLAN 1:1250

ref:	revision	date	
<b>G. R. MERCHANT LTD.</b>			
ARCHITECTURAL CONSULTANTS			
<b>4 Wrights Mews</b> <b>12A Park Road, Holbeach,</b> <b>Spalding, Lincs. PE12 7EE</b> <b>Tel: 01406 490800</b> <b>E-Mail: office@grmerchantltd.com</b> <b>Website: www.grmerchantltd.com</b>			
Project	NEW DOMESTIC GARAGE 'COLLEGE FARM', LOOSEGATE ROAD MOLTON SEAS END SPALDING, LINC'S. PE12 6JX		
Client	MR J WARD		
Drawing	FLOOR PLANS - EXISTING ELEVATIONS - EXISTING LOCATION PLAN		
Job Ref.	4384-25	Drawing No.	OS
Date	JULY 2025	Drawn	SLB
Scales	1:100 (Unless Otherwise Stated)		
<b>DO NOT SCALE FROM THIS DRAWING</b> <small>This drawing is copyright and may not be altered, traced, photographed or used for any other purpose other than that for which it is issued. The General Contractor is to check all dimensions on site and report any discrepancies to the Architect. The Architect is not responsible for any errors or omissions in this drawing. Foundations are based upon typical site conditions relative to the area. No responsibility can be accepted for any errors or omissions in this drawing. The Architect is not responsible for any site surveys undertaken. This drawing is limited in the amount of information contained and does not purport to contain a full specification of the works. It is solely for the purpose of obtaining Planning / Building Regulations approval. The Architect is not responsible for any site surveys or any other work to be undertaken. The works shall be supervised or inspected on site by G.R. Merchant Ltd or any representative thereof. It is the client's responsibility to ensure that the works are carried out in accordance with the relevant regulations and to ensure adherence to specification, variations to contract etc. All materials to be new unless otherwise stated. All materials to be of a good quality and to conform to the relevant British Standard. Materials shall conform to appropriate British manufacturers instruction and relevant code of practice. Materials shall conform to appropriate British standard specification or BBA certificate of European code equivalent. The Employer / Client shall ensure that the works are carried out in accordance with the relevant regulations and to ensure compliance with Health and Safety legislation for Building sites and Work places. The Employer / Client shall ensure that the works are carried out in accordance with the relevant Building Regulations. An independent Principal Designer will be required. The works shall comprise of all that is required to be done in accordance with the relevant regulations. The Employer / Client may infer as necessary to carry out the works shall be deemed to be included. It is the plot / land owners responsibility to be aware of the Party Wall etc. Act 1996, when building in close proximity to adjoining neighbours boundaries.</small>			