




Existing Front Elevation (Facing East)

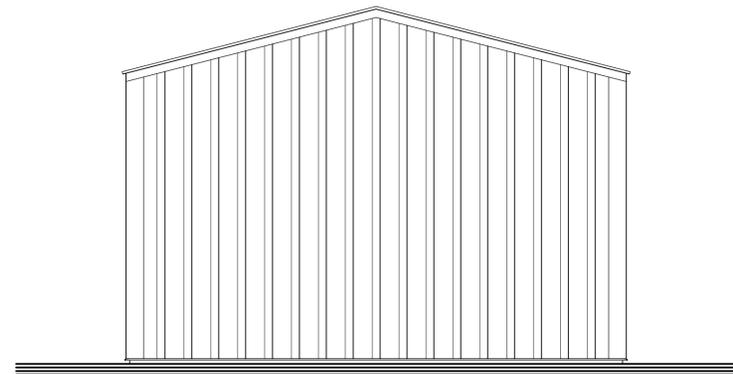


Existing Side Elevation (Facing South)

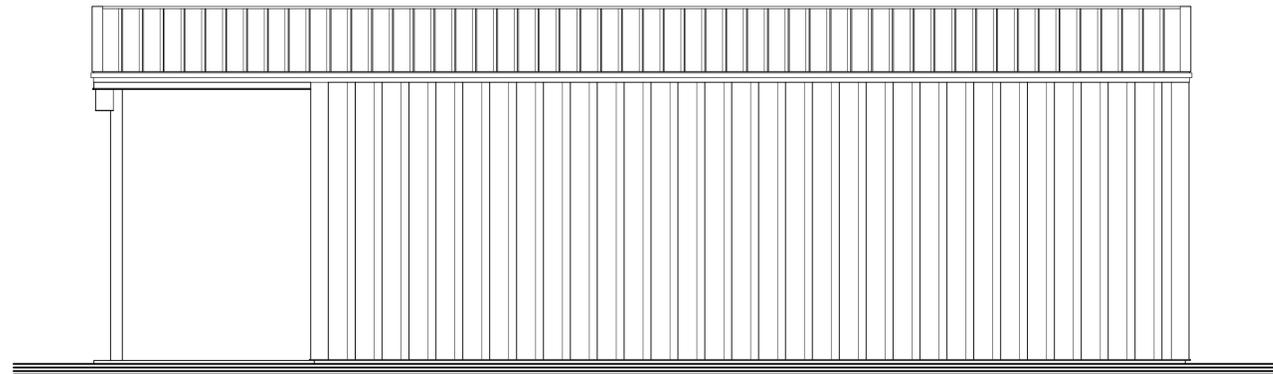


Existing Rear Elevation (Facing West)

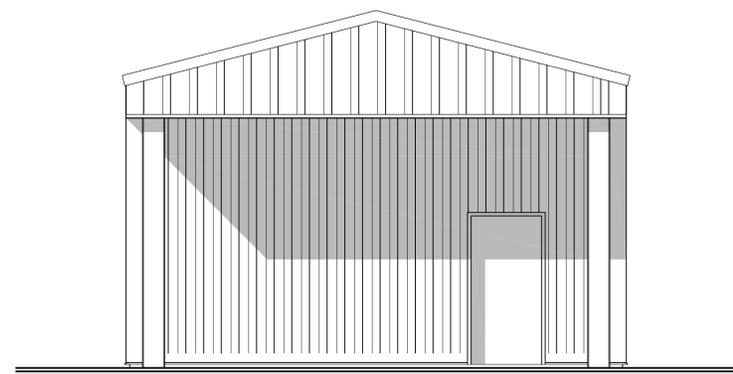

Existing Side Elevation (Facing North)

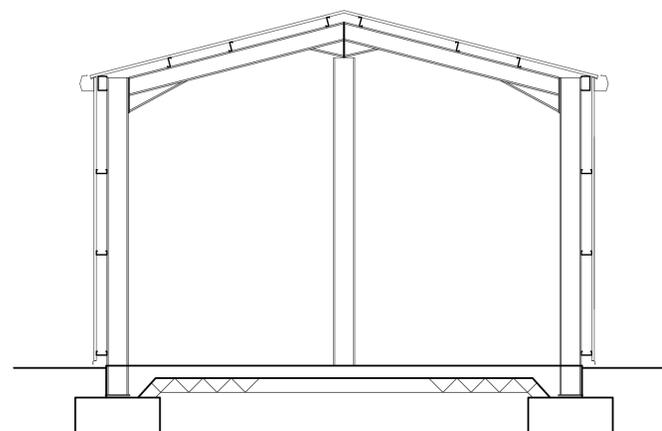

Indicative Section

 

Scale 1:50



22 SHORE VIEW, PETERBOROUGH
 CAMBRIDGESHIRE, PE7 8FS
 E.info@seven22.co.uk ~ T.07799 585277

PROJECT
 CONVERSION OF STORAGE/WORKSHOP;
 HIGH ROAD
 MOULTON
 SPALDING
 PE12 6PE

CLIENT
 Mr & Mrs GREENAWAY

TITLE
 EXISTING ELEVATIONS

DRAWING No.
 005a S03

SCALE	DATE	REV
1:50 @ A1 - 1:100 @ A3	JAN 2025	