






Coach House - South Elevation

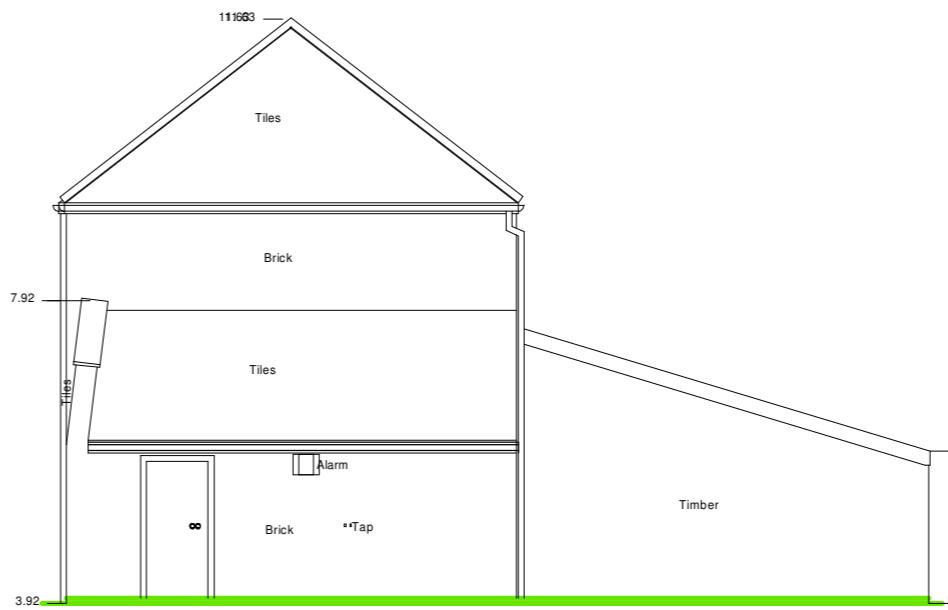

Datum 3.00 metres A.O.D.  
Coach House - East Elevation

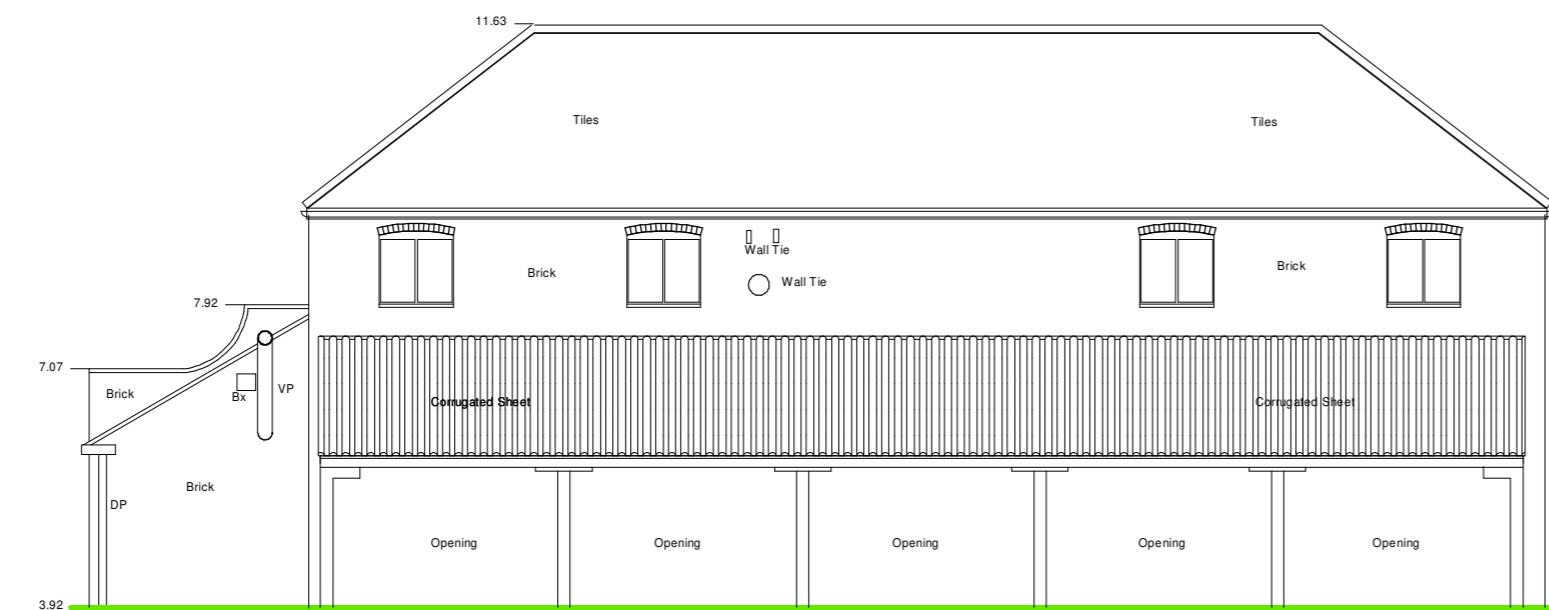

Datum 3.00 metres A.O.D.  
Coach House - North Elevation

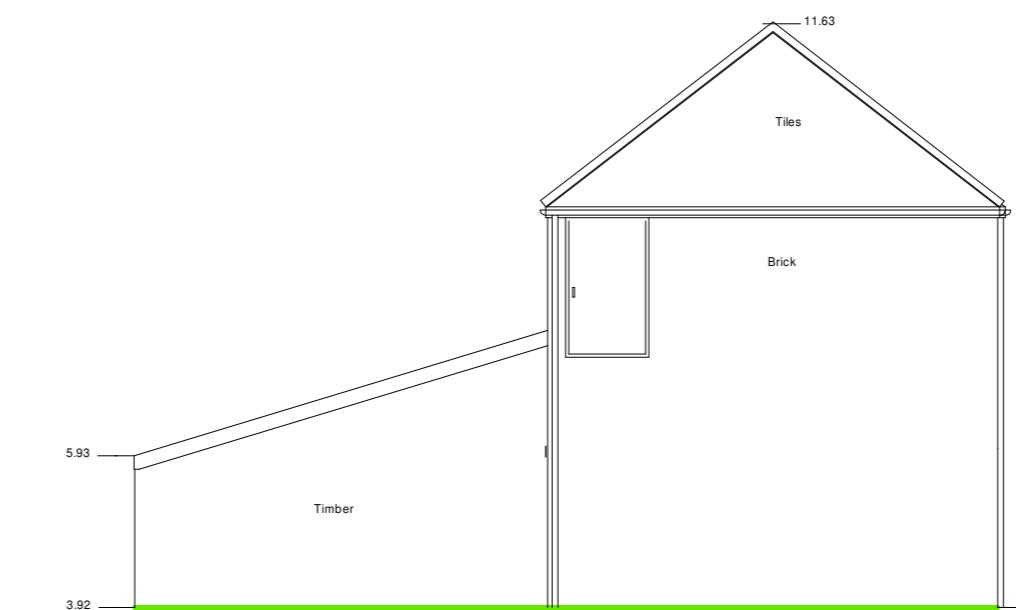

Datum 3.00 metres A.O.D.  
Coach House - West Elevation

CONTRACT DETAILS

Proposed Refurbishment Of Seas End Hall.

Moulton Seas End Spalding PE12 6LB

For Mr M Jarrett

DRAWING TITLE

Existing Elevations Of  
Coach House

SCALE 1:50

DATE JUN 2025

DRAWN BY S.Andrews

JOB NO.

PLOT NO.

SHEET NO.

REV

COACH/EX/02

1:50 0 2

Tele No. 07713003441

E-mail:-shayne@designandarchitectureltd.co.uk

DO NOT SCALE

ShayneAndrews@DesignAndArchitectureLtd.co.uk

Registered address: 10a High Street, Market Deeping, PE6 8EB