


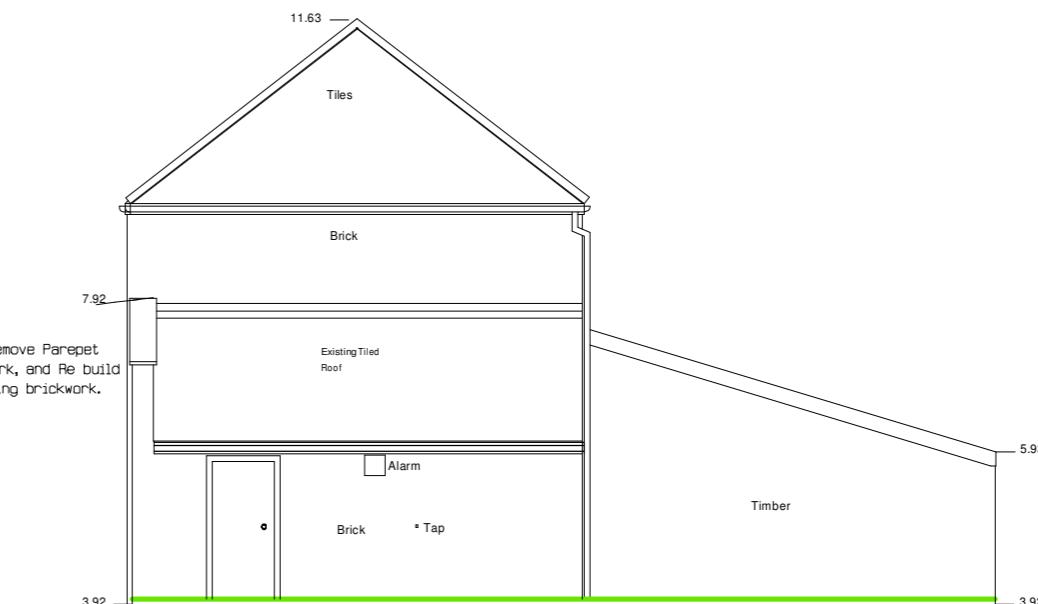


COACH HOUSE SOUTH ELEVATION



COACH HOUSE EAST ELEVATION



COACH HOUSE NORTH ELEVATION

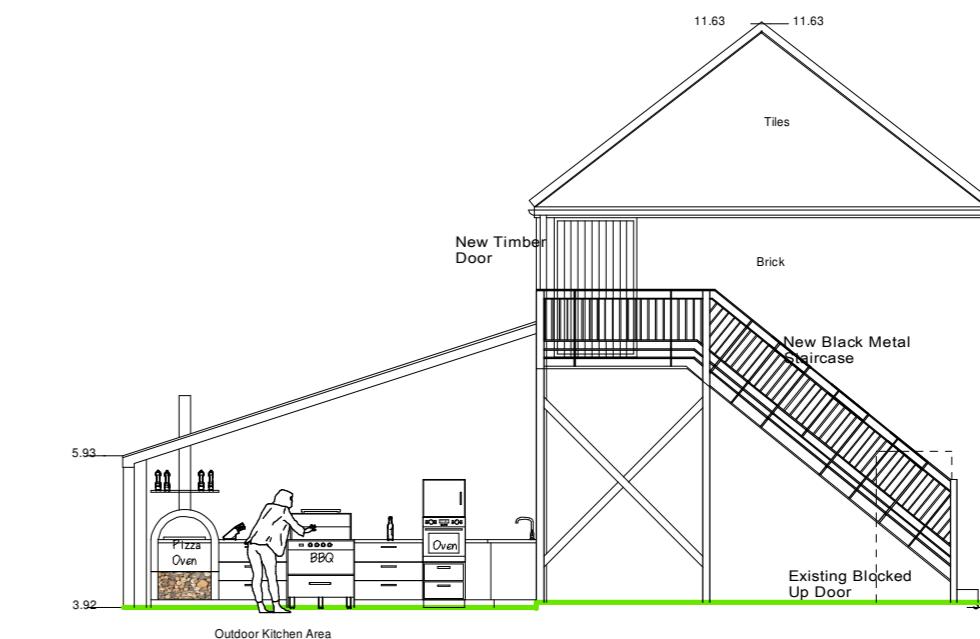

COACH HOUSE WEST ELEVATION

DO NOT SCALE

CONTRACT DETAILS
Proposed Refurbishment Of Seas End Hall.
Moulton Seas End Spalding PE12 6LB
For Mr M Jarrett

DRAWING TITLE
Proposed Elevations Of
Coach House

SCALE 1:100			
DATE sept 2025		DRAWN BY S.Andrews	
JOB NO.	PLOT NO.	SHEET NO.	REV
		COACH/PP/02	A

0 4m
1:100
Tele No. 07713003441
E-mail:-shayne@designandarchitectureltd.co.uk

ShayneAndrews@DesignAndArchitectureLtd.co.uk
Registered address: 10a High Street, Market Deeping, PE6 8EB